


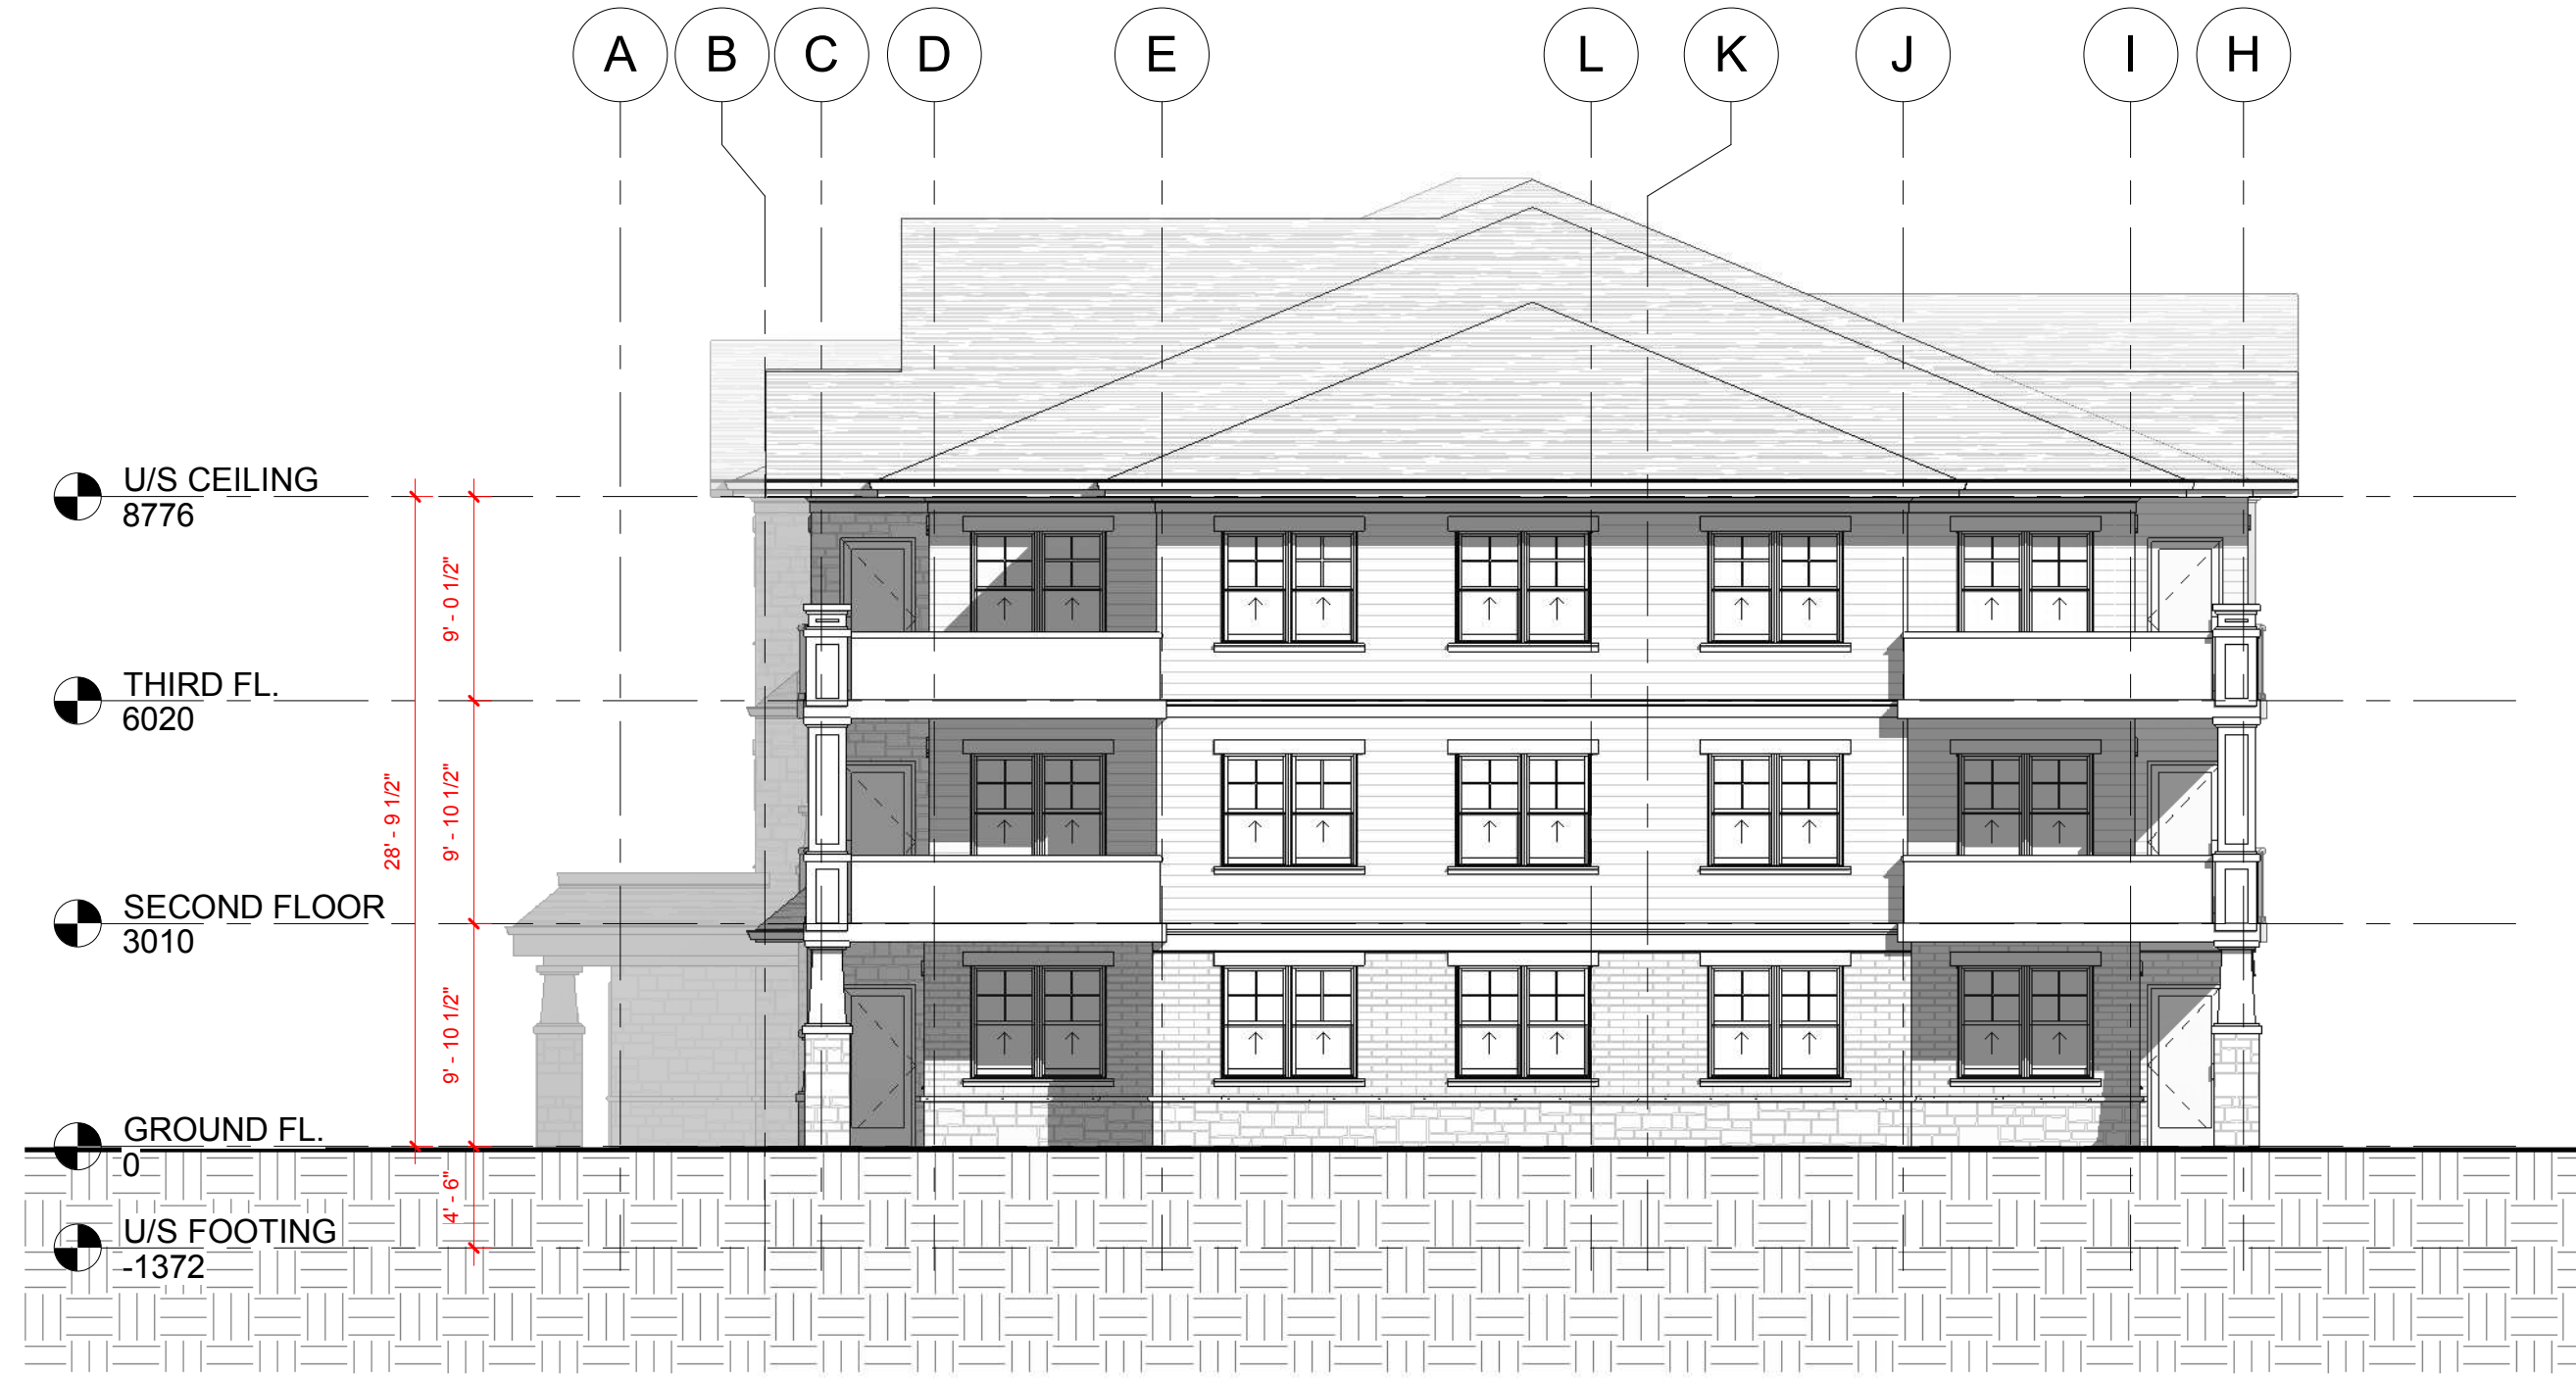

1 PROPOSED NORTH ELEVATION
1 : 100



2 PROPOSED SOUTH ELEVATION
1 : 100



4 PROPOSED WEST ELEVATION
1 : 100



3 PROPOSED EAST ELEVATION
1 : 100

1	AF	PRELIMINARY PLANS	2018/12/07
REV. BY	ISS.	DESCRIPTION	Date YY-MM-DD
Revision / Issue Schedule			

PRELIMINARY

DO NOT SCALE DRAWINGS. USE ONLY DRAWINGS MARKED "ISSUED FOR CONSTRUCTION". VERIFY CONFIGURATIONS & DIMENSIONS ON SITE BEFORE BEGINNING WORK. NOTIFY ARCHITECTURAL FIRM IMMEDIATELY OF ANY ERRORS, OMISSIONS OR DISCREPANCIES.
ALL WORK TO CONFORM TO OBC 2015 REQUIREMENTS. WORK ONLY FROM LAYOUTS APPROVED BY THE AUTHORITY HAVING JURISDICTION. ALL LAYOUTS AND CALCULATIONS REMAIN THE PROPERTY OF LANCA CONTRACTING LIMITED. NO PORTION OF THESE SPECIFICATIONS OR DRAWINGS MAY BE USED AGAIN WITHOUT THE EXPRESS WRITTEN PERMISSION.

DEVELOPMENT CONSULTANT:

35 Bury Court, Unit 5, Bramford, ON N5S 0A8
T: 519-756-1880
F: 519-756-1712

PROJECT ORIENTATION:

PROFESSIONAL CERTIFICATION

PROJECT: PROPOSED NEW DUNNVILLE 30 UNIT CONDOMINIUM BUILDING

Project Address:	DUNNVILLE, ONTARIO	
BY	CHECK	ISSUED FOR
AF	PB	PRELIMINARY PLANS
PROJECT NO.:	SHEET NO.:	
SCALE:	A200	
1 : 100		
SHEET No.:	OF	
ISSUE DATE:	SHEET	REV / ISSUE
2018/12/07	1	1

DRAWING TITLE: PROPOSED ELEVATIONS