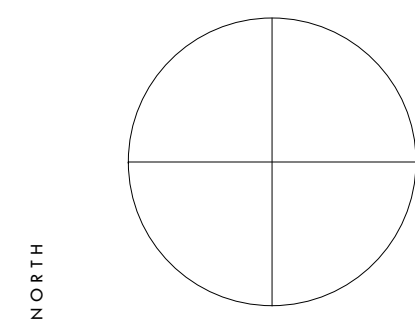


[illegible]

NORTH

STAMP

[illegible]

BLOCK A - ELEVATIONS

GRAND RIVER TOWNS

114 East Cross Street
Dunnville ON

SCALE	1/8" = 1'-0"
DATE	2022-04-13 3:22:00 PM
DRAWN	OS
CHECKED	JC
PROJECT NUMBER	21063
SHEET	


A301




1 BLOCK A - SOUTH ELEVATION
1/8" = 1'-0"




③ BLOCK A - NORTH ELEVATION
1/8" = 1'-0"

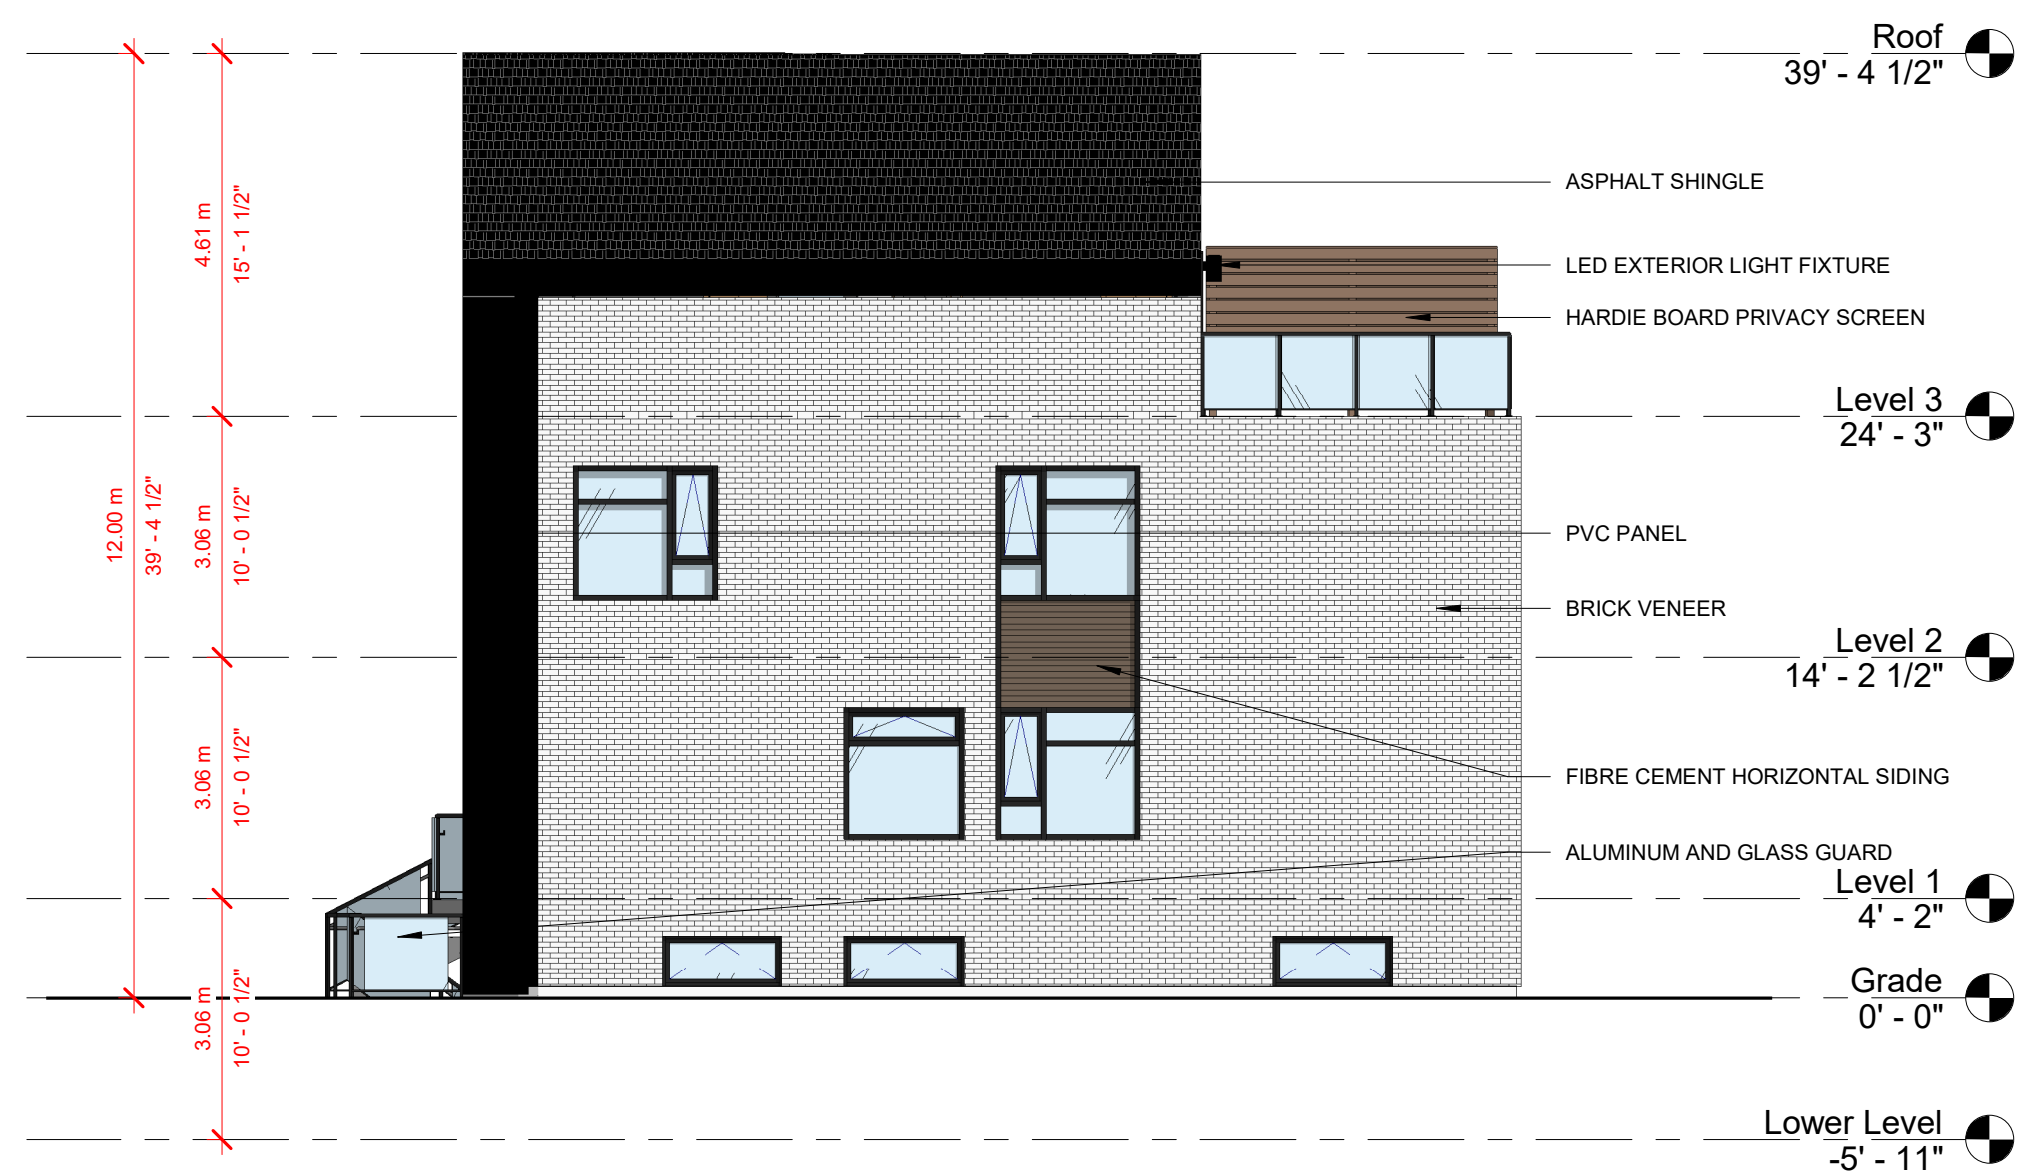

2 BLOCK A - EAST ELEVATION
1/8" = 1'-0"

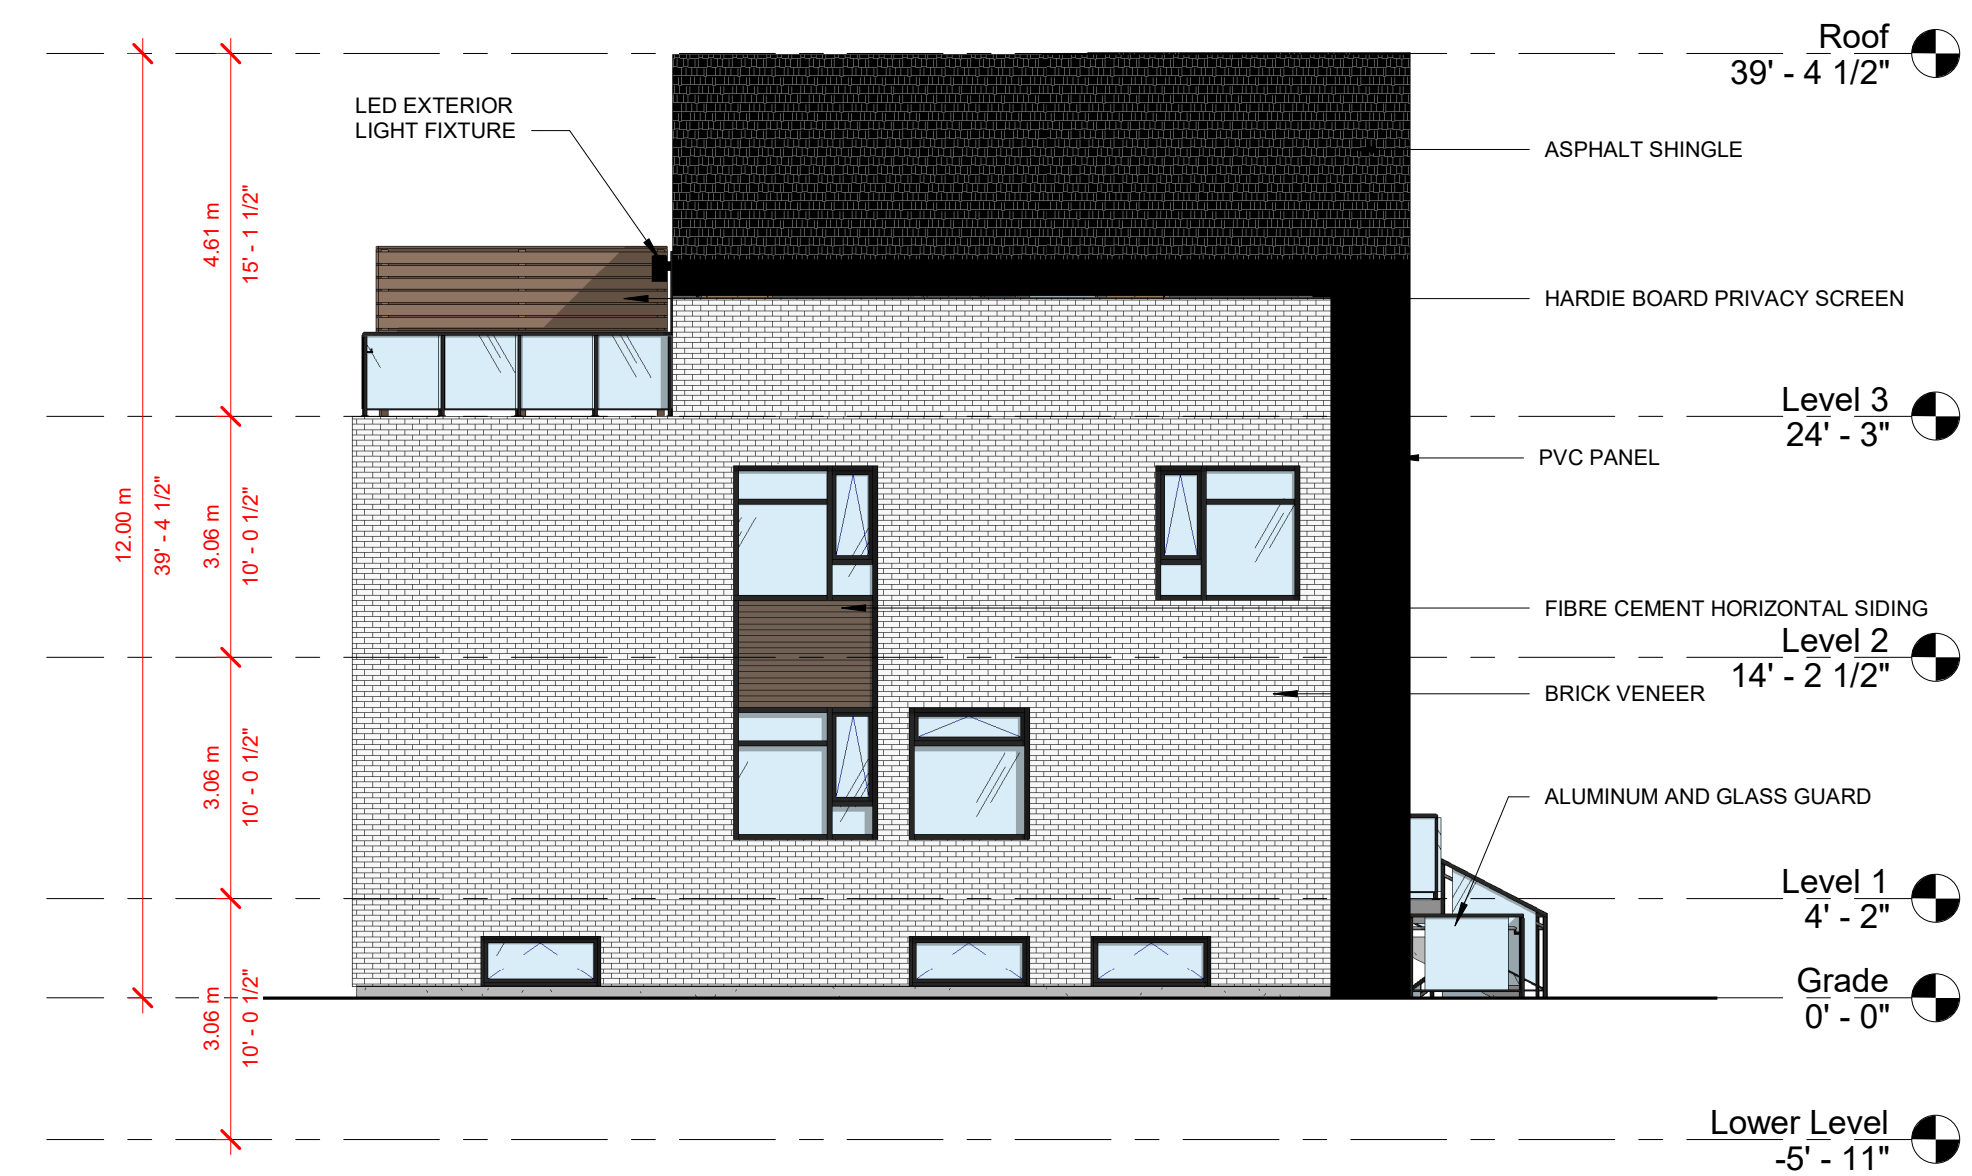

4 BLOCK A - WEST ELEVATION
1/8" = 1'-0"

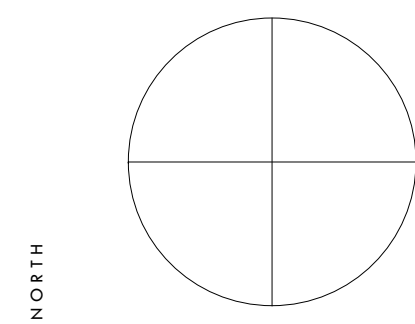[illegible]

NORTH

STAMP

[illegible]

BLOCK B - ELEVATIONS

GRAND RIVER TOWNS

114 East Cross Street
Dunnville ON

SCALE	1/8" = 1'-0"
DATE	2022-04-13 4:10:54 PM
DRAWN	OS
CHECKED	JC
PROJECT NUMBER	21063
SHEET	

A302




1 BLOCK B - NORTH ELEVATION
1/8" = 1'-0"



3 BLOCK B - SOUTH ELEVATION
1/8" = 1'-0"



2 BLOCK B - EAST ELEVATION
1/8" = 1'-0"

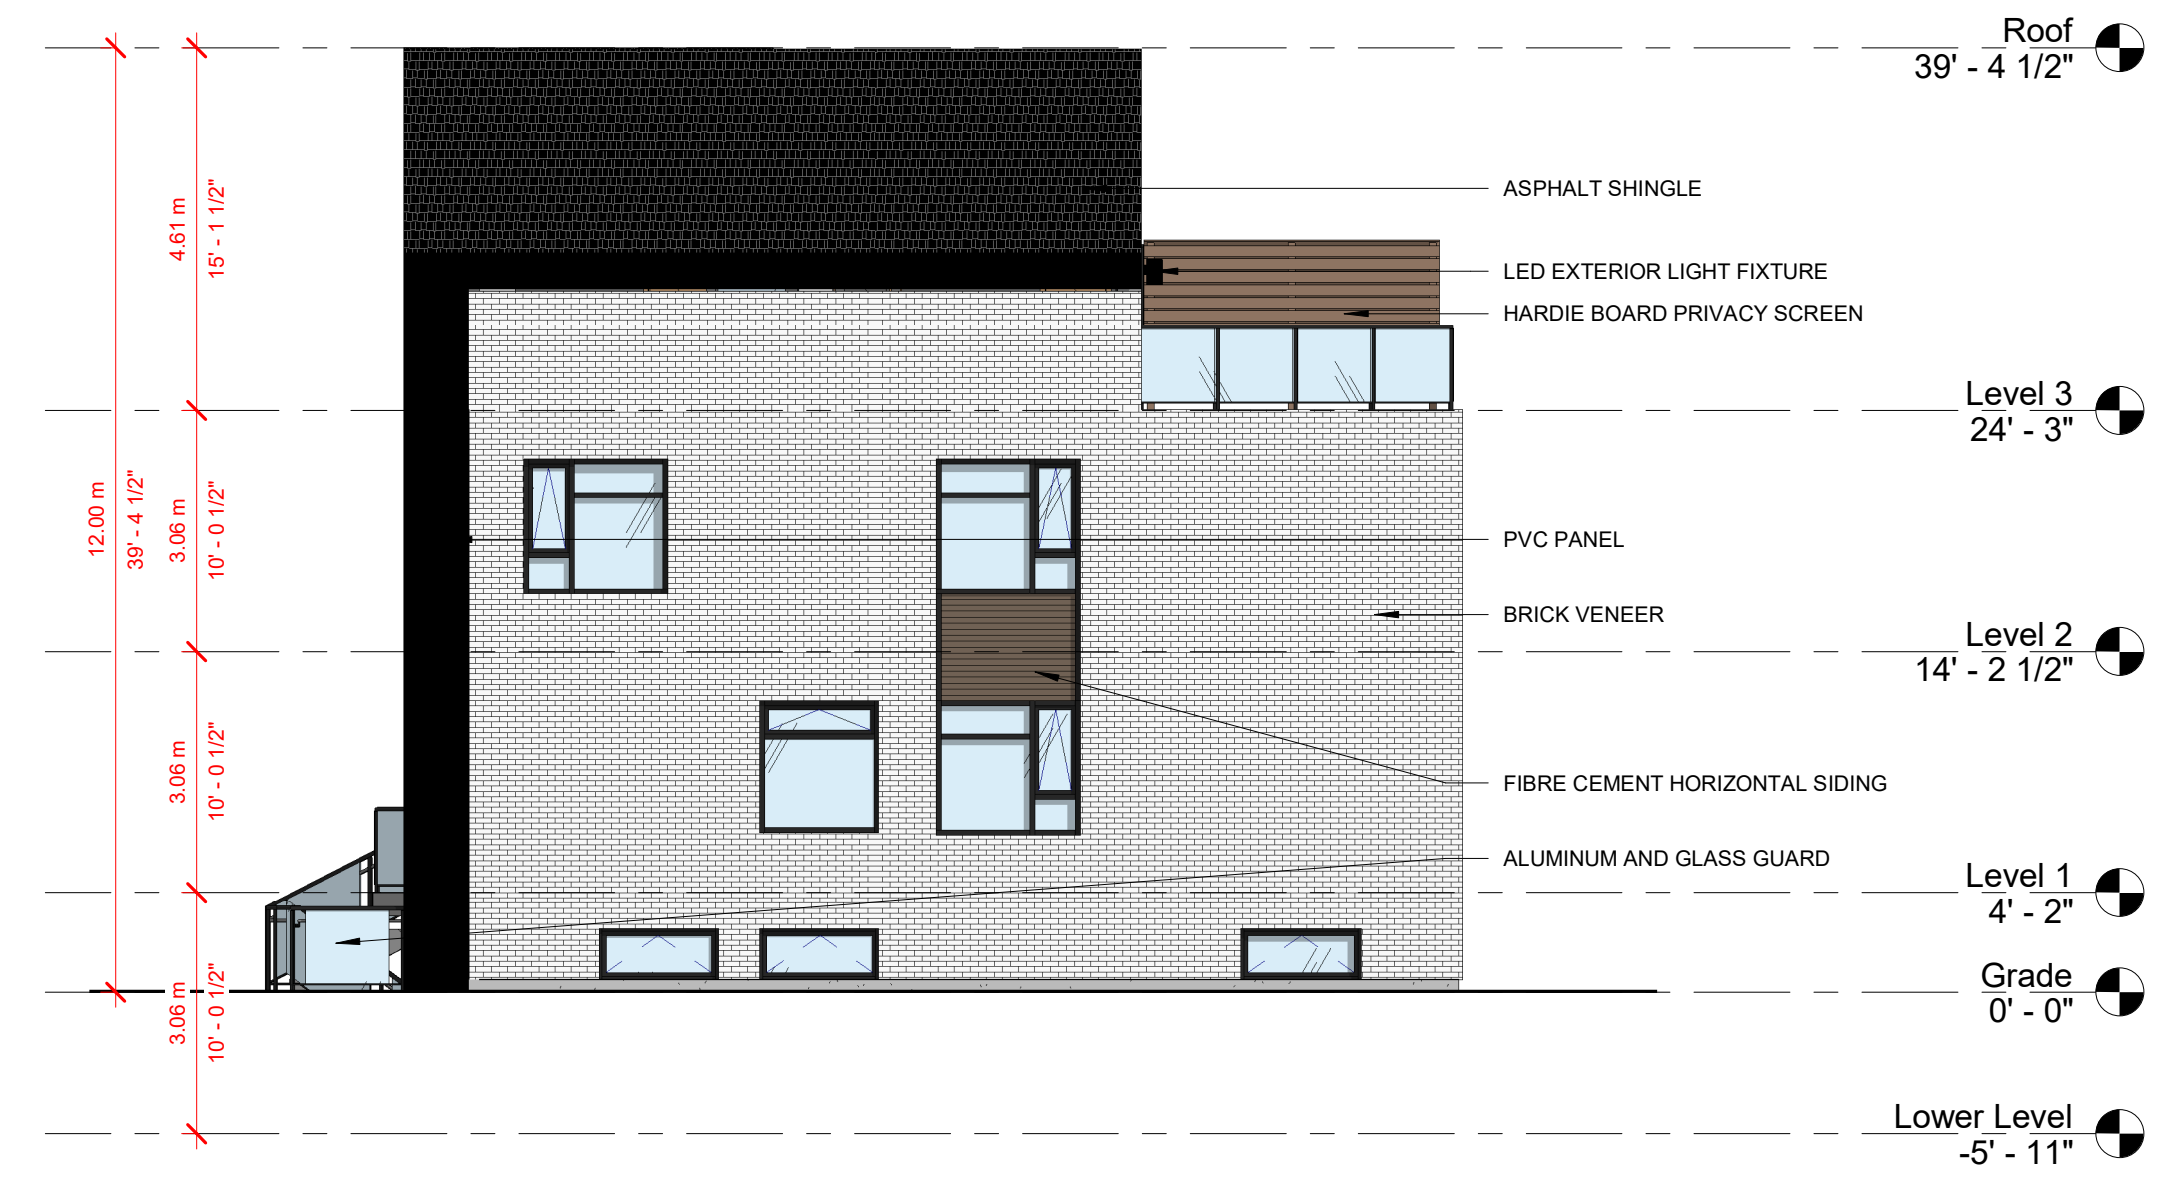

4 BLOCK B - WEST ELEVATION
1/8" = 1'-0"