


PLAN OF SURVEY OF ALL OF LOTS 13 & 14
AND PART OF LOTS 12, 15, 16, 17, 18, 19,
& 20, REGISTERED PLAN 69

PART OF RAILROAD COMPANY LANDS AS
SHOWN ON PLAN 1696

GEOGRAPHIC TOWN OF DUNNVILLE

HALDIMAND COUNTY

KEY	BOTANICAL NAME	COMMON NAME	NO.	SIZE	CONDITION
TREES DECIDUOUS:					
RM	ACER RUBRUM	RED MAPLE	13	50mm CAL	W.B.
RO	QUERCUS RUBRA	RED OAK	3	50mm CAL	W.B.
WO	QUERCUS ALBA	WHITE OAK	7	50mm CAL	W.B.
TREES CONIFEROUS:					
WP	PINUS STROBUS	WHITE PINE	2	1.80m HT	CONTAINER
NS	PICEA ABIES	NORWAY SPRUCE	12	150cm	CONTAINER
SHRUBS DECIDUOUS:					
BX	BUXUS SEMPERVIRENS	BOXWOOD	15	150cm	CONTAINER
CS	AMELANCHIER CANADENSIS	CANADIAN SERVICEBERRY	12	50cm	CONTAINER
SHRUBS CONIFEROUS:					
CH	THUJA OCCIDENTALIS	WHITE CEDAR	90	100cm	CONTAINER

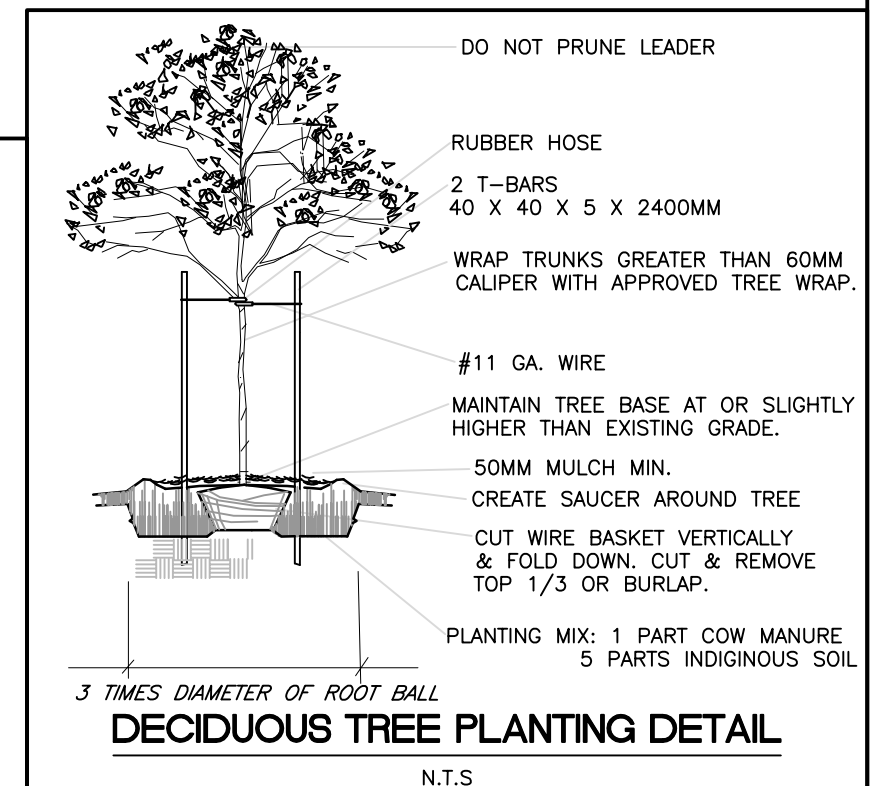

3	PER COUNTY COMMENTS		JUL 9/13	B.
2	PER COUNTY COMMENTS		MAY 22/13	B.
1	ISSUED FOR SANITARY REVIEW		MAY 2/13	B.
0	ISSUED FOR ZONING & SITE PLAN AGREEMENT		JAN 10/13	B.
No	REVISIONS		DATE	B.



DRAWING TITLE:	SITE AND LANDSCAPING PLAN		DESIGN: M.H.	DRAFTING: B.M./B.K.
	PROJECT NAME: WABASSO PLACE 111 SOUTH CAYUGA STREET EAST PLS PHA 2013-040		DATE: JULY 9, 2013	
			SCALE: 1:300	
			DRAWING No: 1146-SLP	REV. 3