



EXISTING SOUTH ELEVATION



EXISTING SOUTH - EAST CORNER



EXISTING EAST ELEVATION



EXISTING NORTH ELEVATION



EXISTING NORTH-WEST CORNER



EXISTING WEST ELEVATION



EXISTING WEST ELEVATION




EXISTING SOUTH-WEST ELEVATION

File No:	2003	Rev No.	Description	Date
Scale:				
Drawn BY:	AWC			
Issue Date:				

PROPOSED ADDITION & ALTERATIONS AT
SQUIRE WILLIAM ANTHONY LOG CABIN
834 N. SHORE DR. DUNNVILLE for Barb & Reza Kazemi
EXISTING SITE PHOTOS

SKO

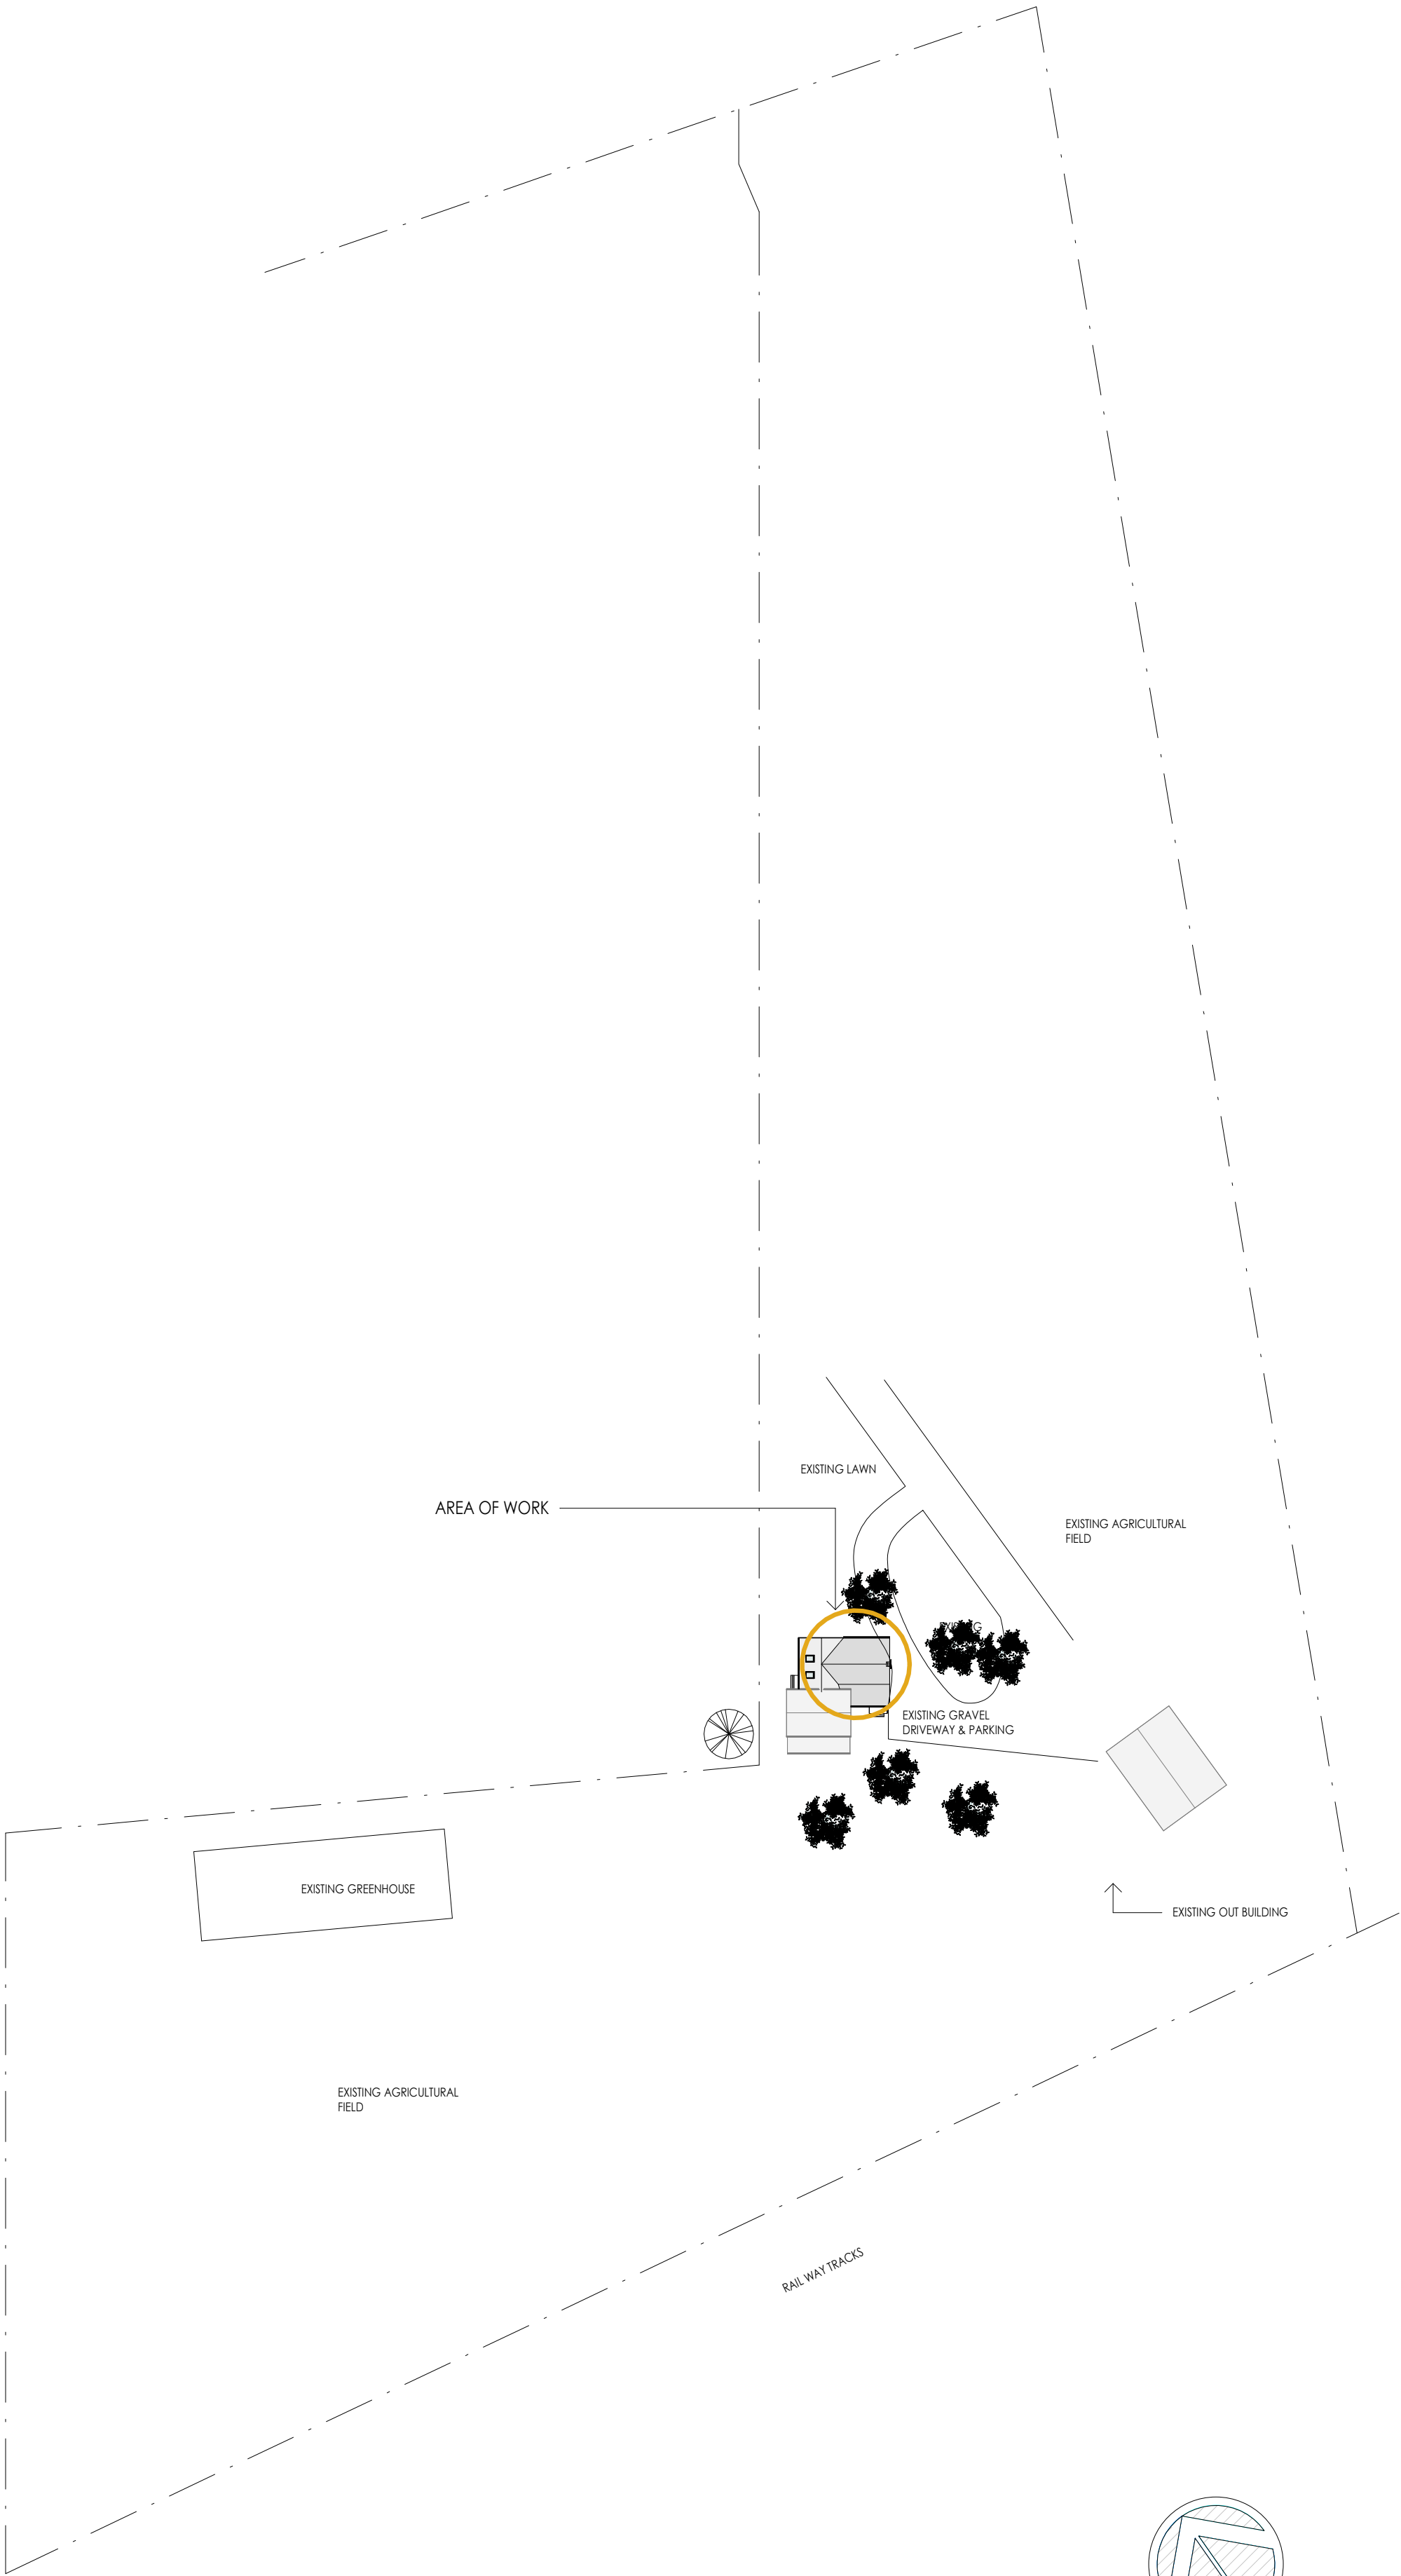

2 SITE PLAN
SD 8/SK1
1" = 60'-0"






1 PARTIAL SITE PLAN
SD 8/SK1
1/16" = 1'-0"



AERIAL PHOTO OF SITE

File No:	2003	Rev No.	Description	Date
Scale:	As indicated			
Drawn BY:	AMC			
Issue Date:				





PROPOSED ADDITION & ALTERATIONS AT
SQUIRE WILLIAM ANTHONY LOG CABIN
834 N. SHORE DR. DUNKINVILLE for Barb & Reza Kazemi
SITE PLAN, AERIAL SITE PHOTO

   

File No:	20-03	Rev No.		Description	Date
Scale:	1/4" = 1'-0"				
Drawn BY:	AMC				
Issue Date:					

PROPOSED ADDITION & ALTERATIONS AT
SQUIRE WILLIAM ANTHONY LOG CABIN
834 N. SHORE DR. DUNNVILLE for Barb & Reza Kazemi
DEMOLITION PLANS, PLANS, ROOF PLAN

SK2

    

PROPOSED ADDITION & ALTERATIONS AT			
SQUIRE WILLIAM ANTHONY LOG CABIN 834 N. SHORE DR. DUNNVILLE for Barb & Reza Kazemi	File No: 20-03	Rev No.	Description
	Scale: 1/4" = 1'-0"		
	Drawn BY: AMC		
EXTERIOR ELEVATIONS	Issue Date: .		

SK3