

Owner's Sketch FILE #PLZ-HA-2024-067 APPLICANT: Carter



PDD-13-2024, Attachment 2



MW
DRAFTING & DESIGN

20
FEATHERSTONE
AVE, SELKIRK

FOR SITE PLAN

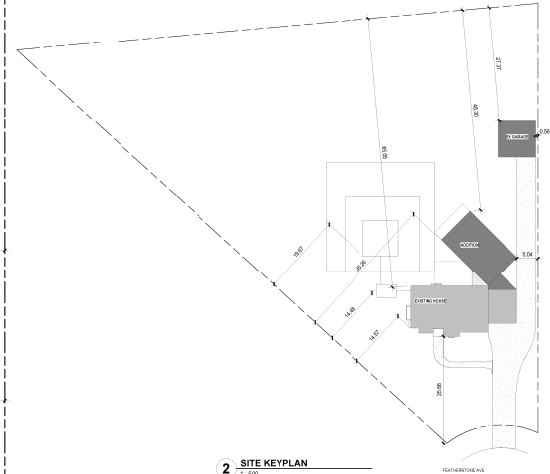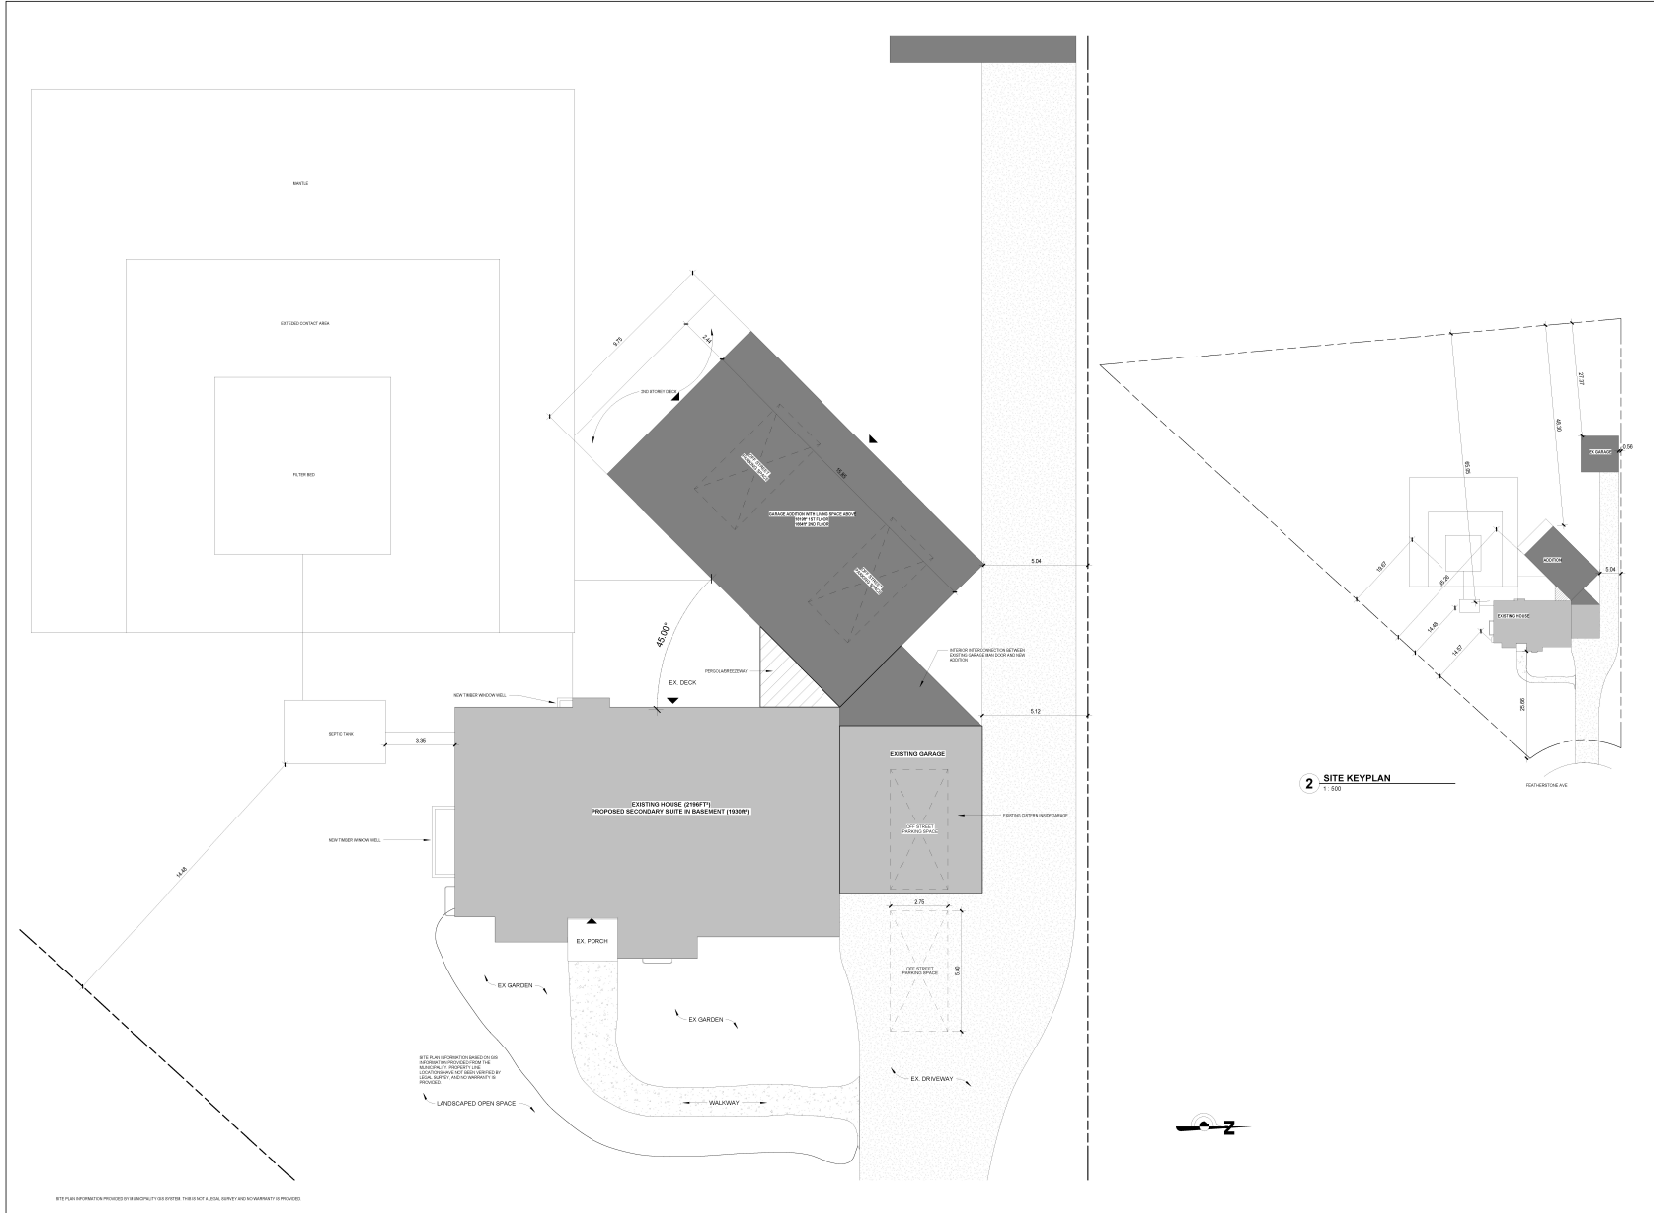

All work shall conform to the Ontario Building Code (OBC) and all applicable laws and regulations. The applicant is responsible for obtaining all necessary permits from the appropriate authorities. The design is based on the information provided by the applicant. The design is not to be used for any other purpose without the written consent of the designer. ALL RIGHTS RESERVED. Copyright © 2024 MW Drafting & Design Inc.

No.	Description	Date

DAWN CARTER
BASEMENT SECONDARY SUITE

SITE PLAN

Project number: 24016
Date: 3/22/2024
Drawn by: JM
Checked by: JM

A1.1
Scale: As indicated