


MAIN FLOOR PLAN

SCALE: NTS
AREA: 1182 SQFT

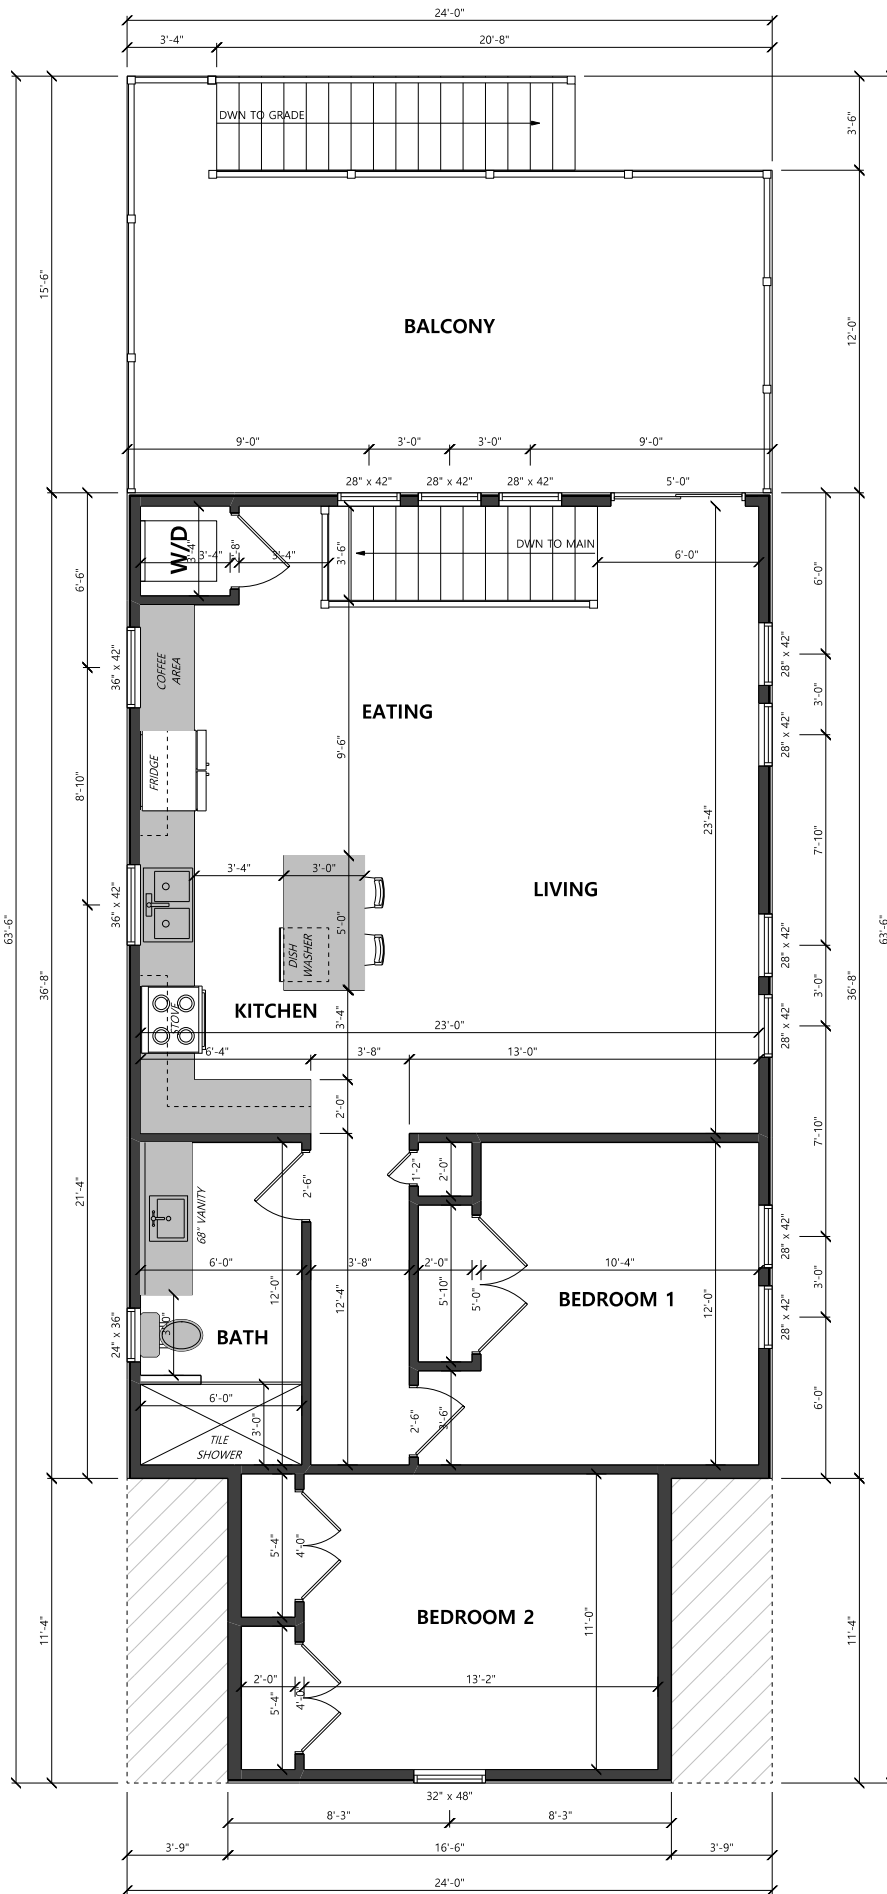


SECOND FLOOR PLAN

SCALE: NTS
 AREA: 1067 SQFT




FRONT ELEVATION

SCALE: NTS

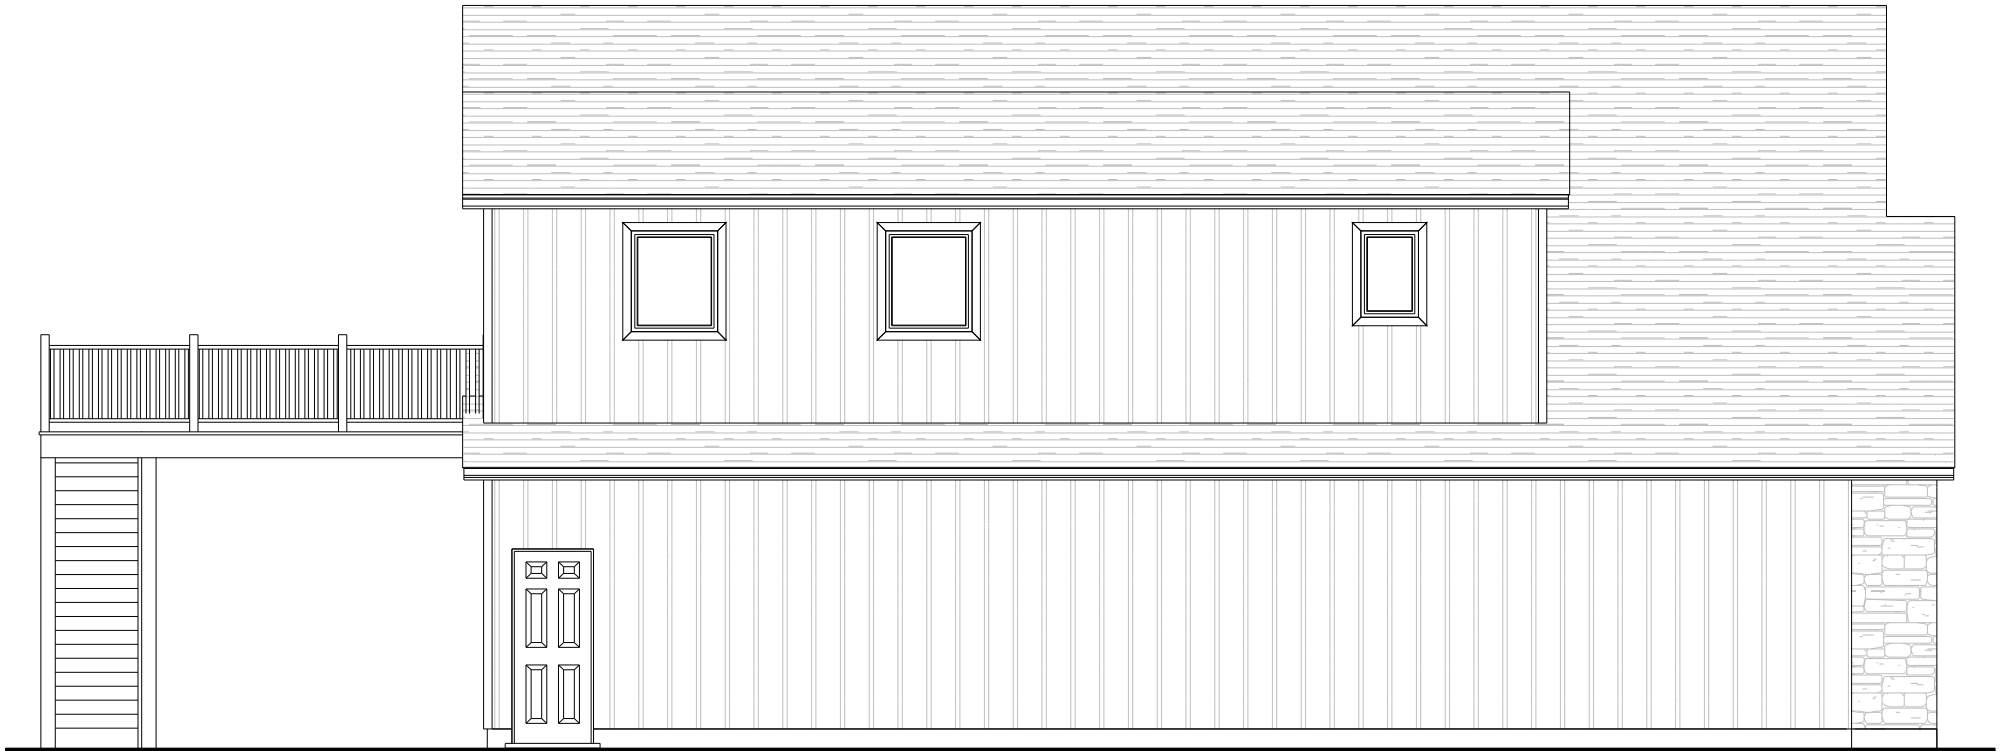


LEFT ELEVATION
SCALE: NTS

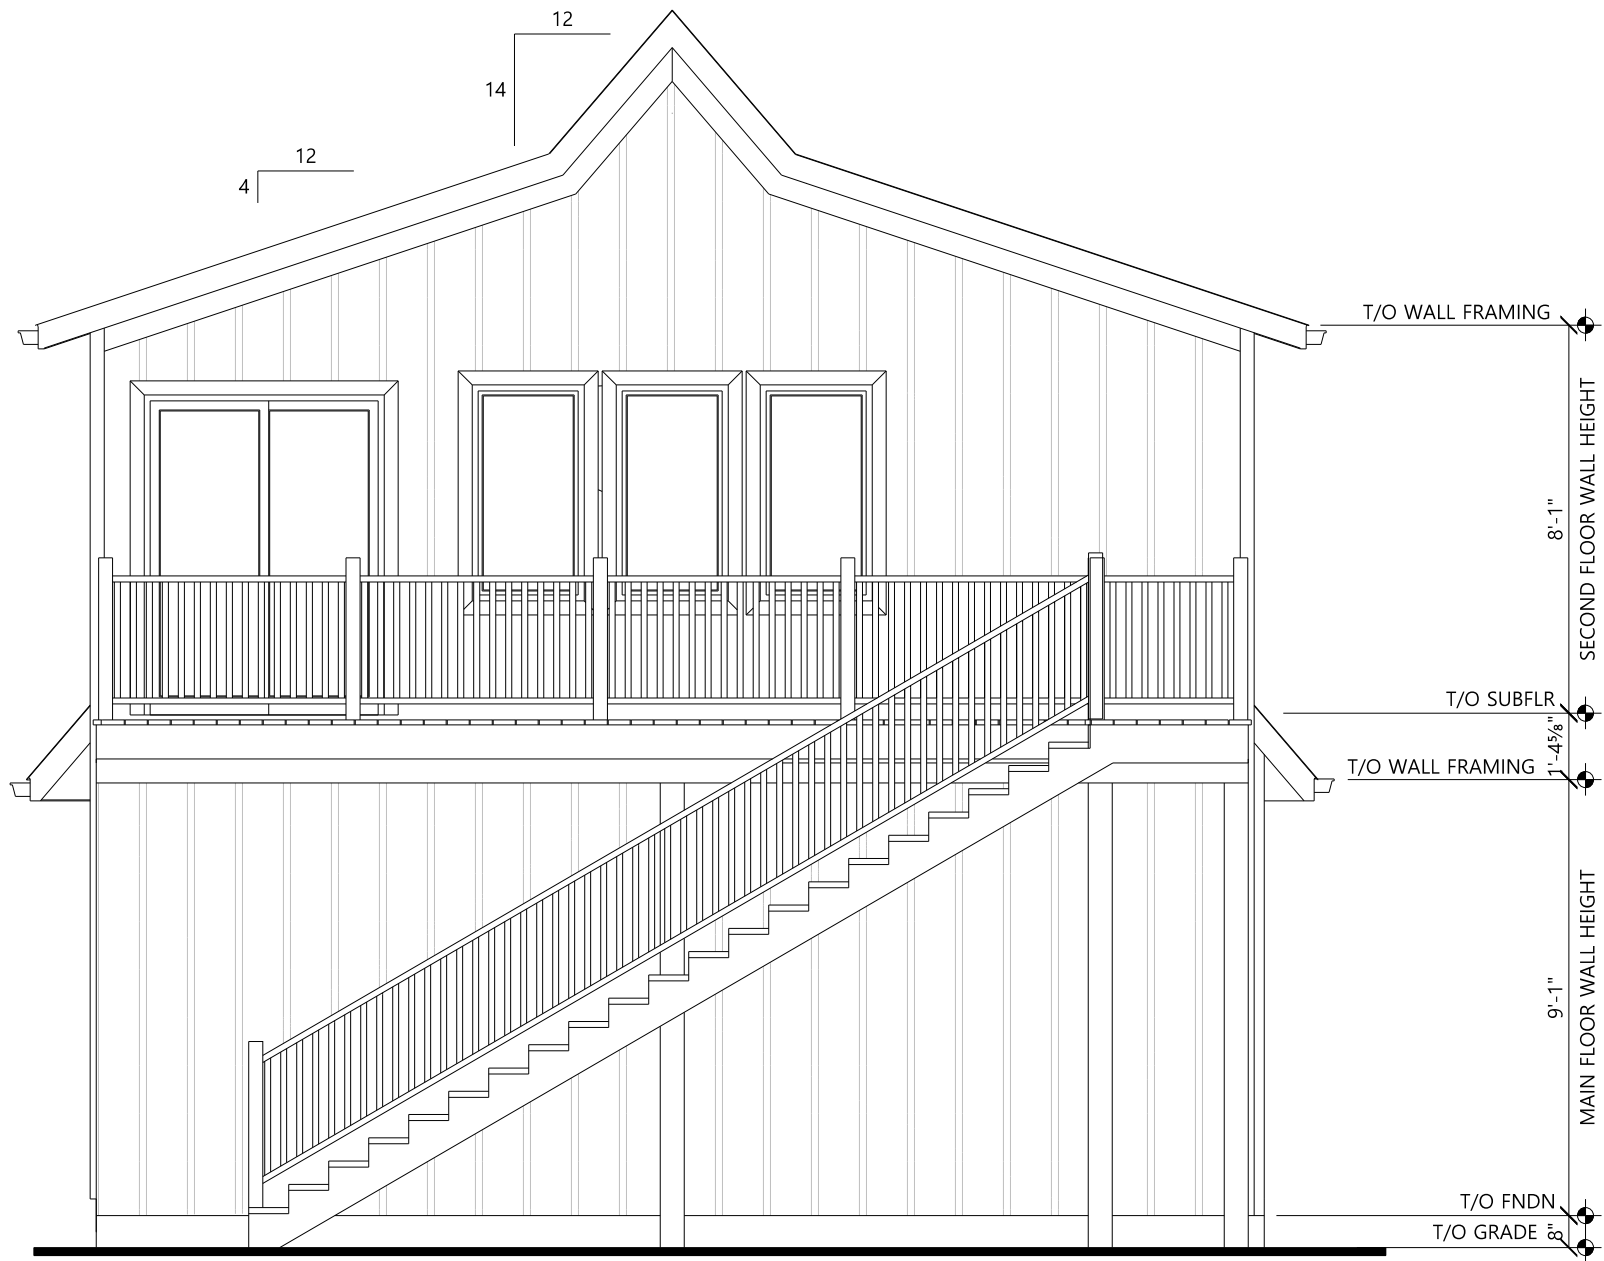

REAR ELEVATION

SCALE: NTS

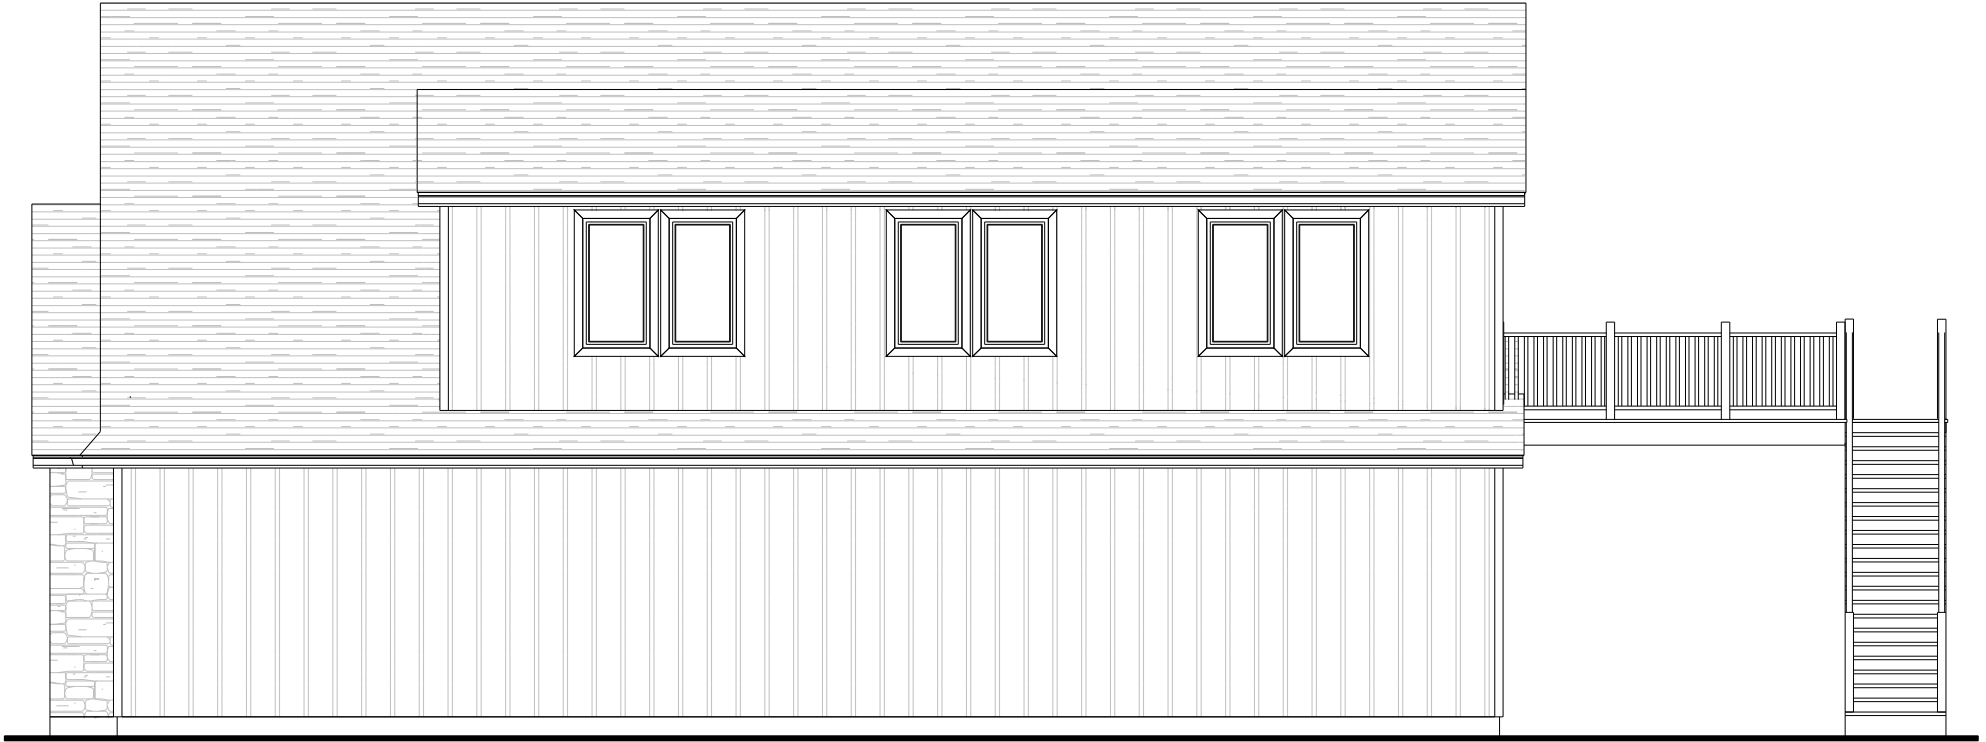

RIGHT ELEVATION

SCALE: NTS