



1333 PICHMAN RD.
 CLEVELAND, OH 44115
 PHONE: (216) 774-1128
 FAX: (216) 774-1128

THE DRAWINGS AND SPECIFICATIONS
 ARE THE PROPERTY OF THE ENGINEER
 TO BE USED ONLY FOR THE PROJECT
 FOR WHICH THEY WERE ISSUED.

COPYRIGHT 2019

05-10-19

05-10-19

SECOND FLOOR PLAN
 SCALE: 1/8" = 1'-0"



1333 HIGHWAY #3
DUNNVILLE, ONTARIO
N1A 2W7
Phone: (905) 774-1507
Fax: (905) 774-1165

THE DRAWINGS AND SPECIFICATIONS ARE THE PROPERTY OF THE ENGINEER TO BE USED ONLY FOR THE PROJECT FOR WHICH THEY WERE ISSUED.

Copyright 2012

1	STUDENT NAME	DATE	Page
2			
3			
4			
5			

TRISH NOLAN
BUILDING
RENOVATION

2022 MAIN ST. N
JARVIS, ON
N0A 1J0

EXISTING
GROUND FLOOR
PLAN


SCALE
AS NOTED
N2-19-128
11-10-2008

9210124
AC 26 51124, 0101034, 5584, 11010102, 5580
0305-2005, 0101034, 5584, 11010102, 5580

CREDIT

SOCIAL WORK

DATE	APR 22, 2019
NAME	5-2

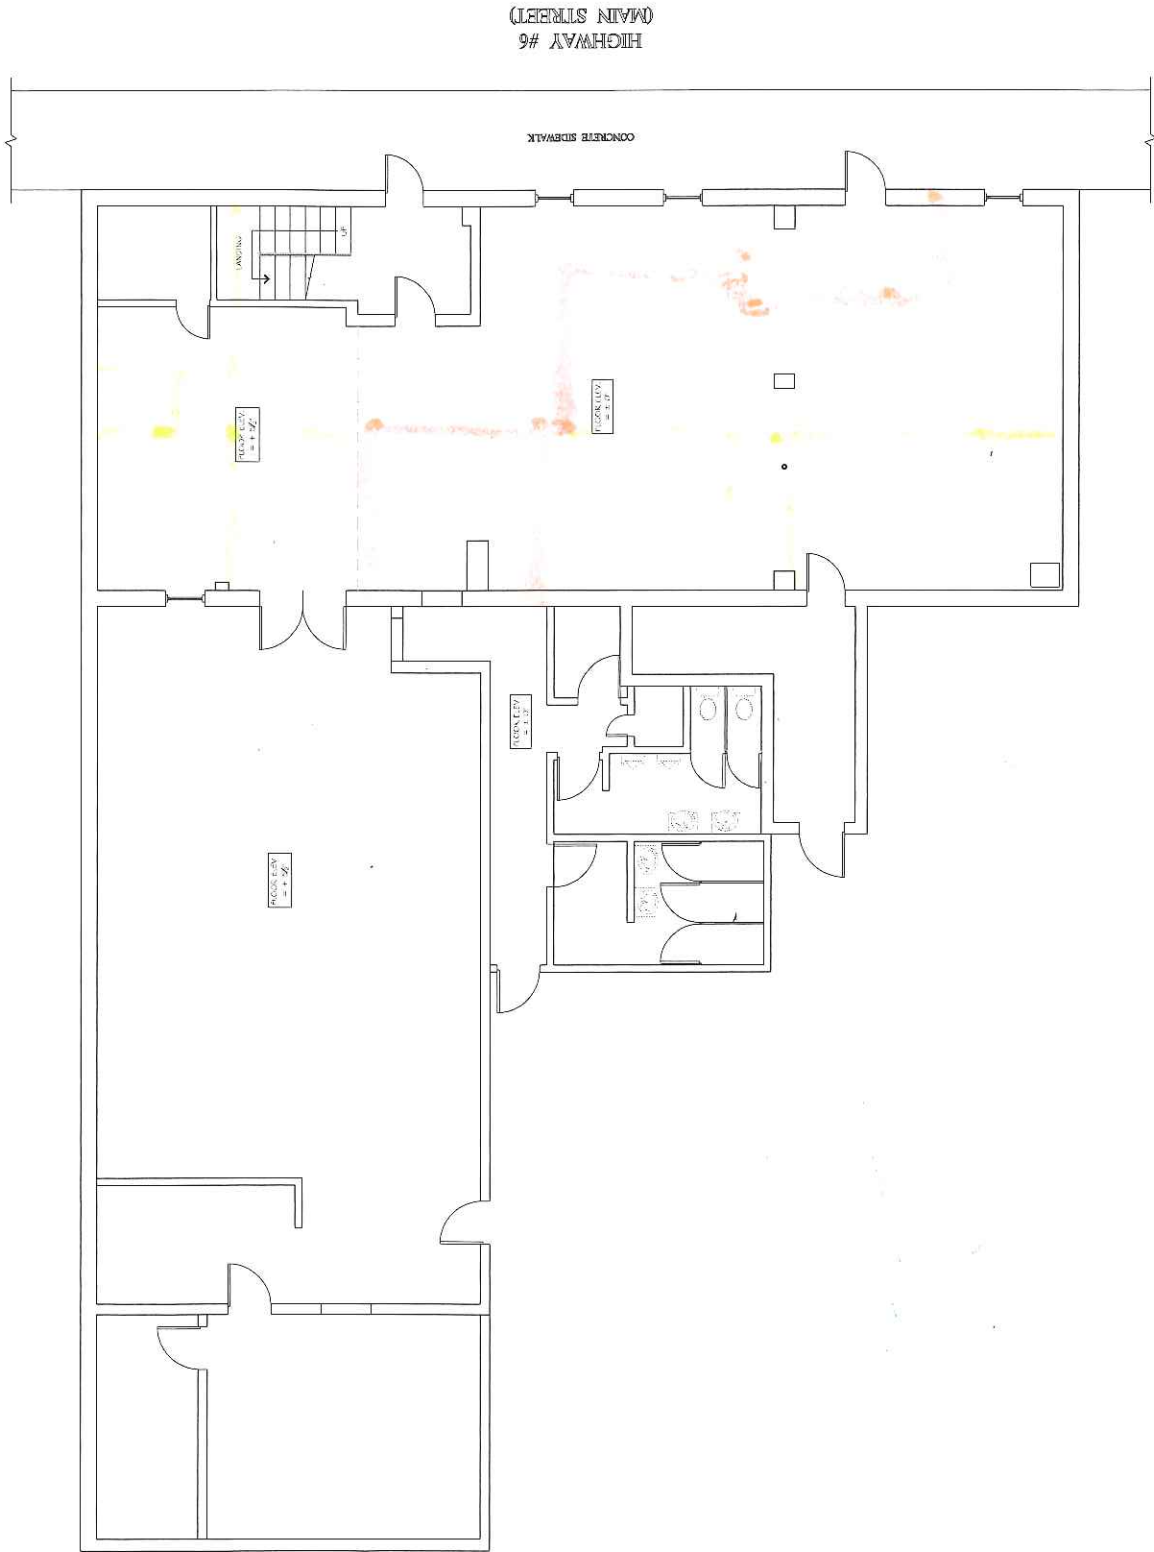

GROUND FLOOR PLAN
SCALE: 1/4" = 1'-0"