



PRICE THE PARKING
ON THIS PROPERTY
SEPARATE
FROM LONG
TERM CARE,
AND SEPARATE FROM THE
ADJACENT LOT

PRICE THE PARKING
ON THIS PROPERTY
SEPARATE FROM LONG
TERM CARE

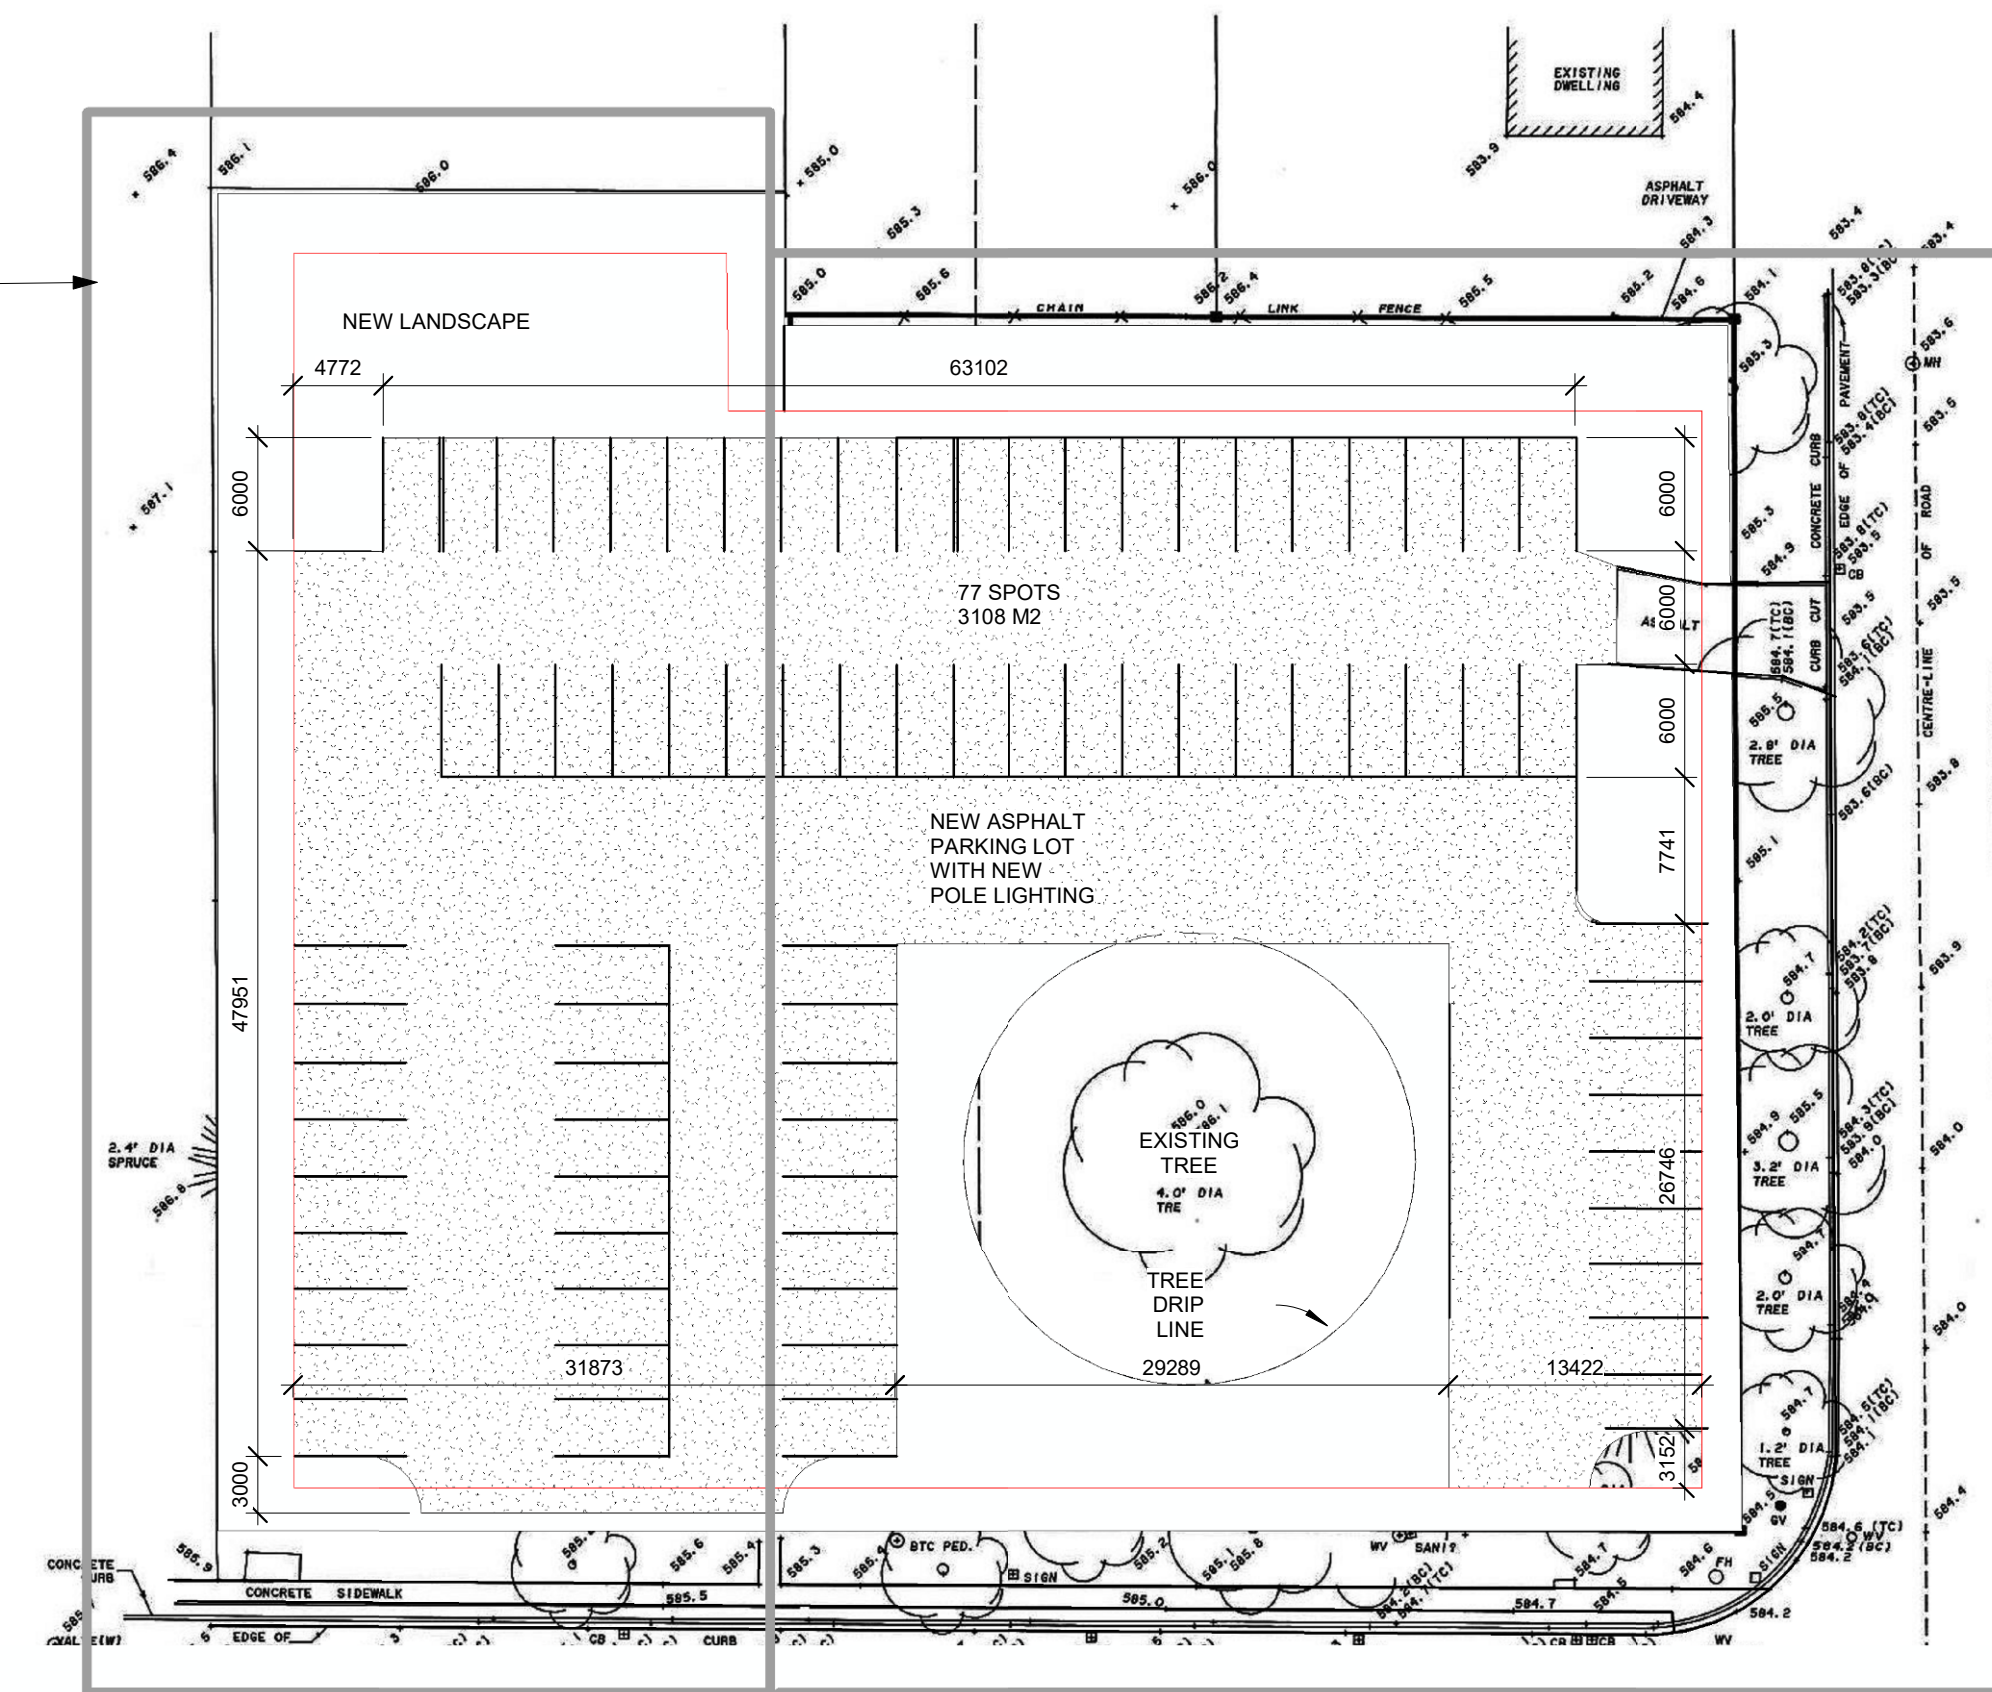

Do not scale drawings. Contractors must check and verify all dimensions and report any discrepancies to the Architect before proceeding with the work. All documents remain the property of the Architect. Unauthorized use, modification, or reproduction of these documents is prohibited without written permission. The Consultant accepts no responsibility for damages, if any, suffered by any third party as a result of decisions made or actions based on the Contract Documents. C:\Users\cmacielan\Documents\P18076 - HMMH Edgewater Gardens expansion_cmaclellan@hmmarchitects.ca.rvt

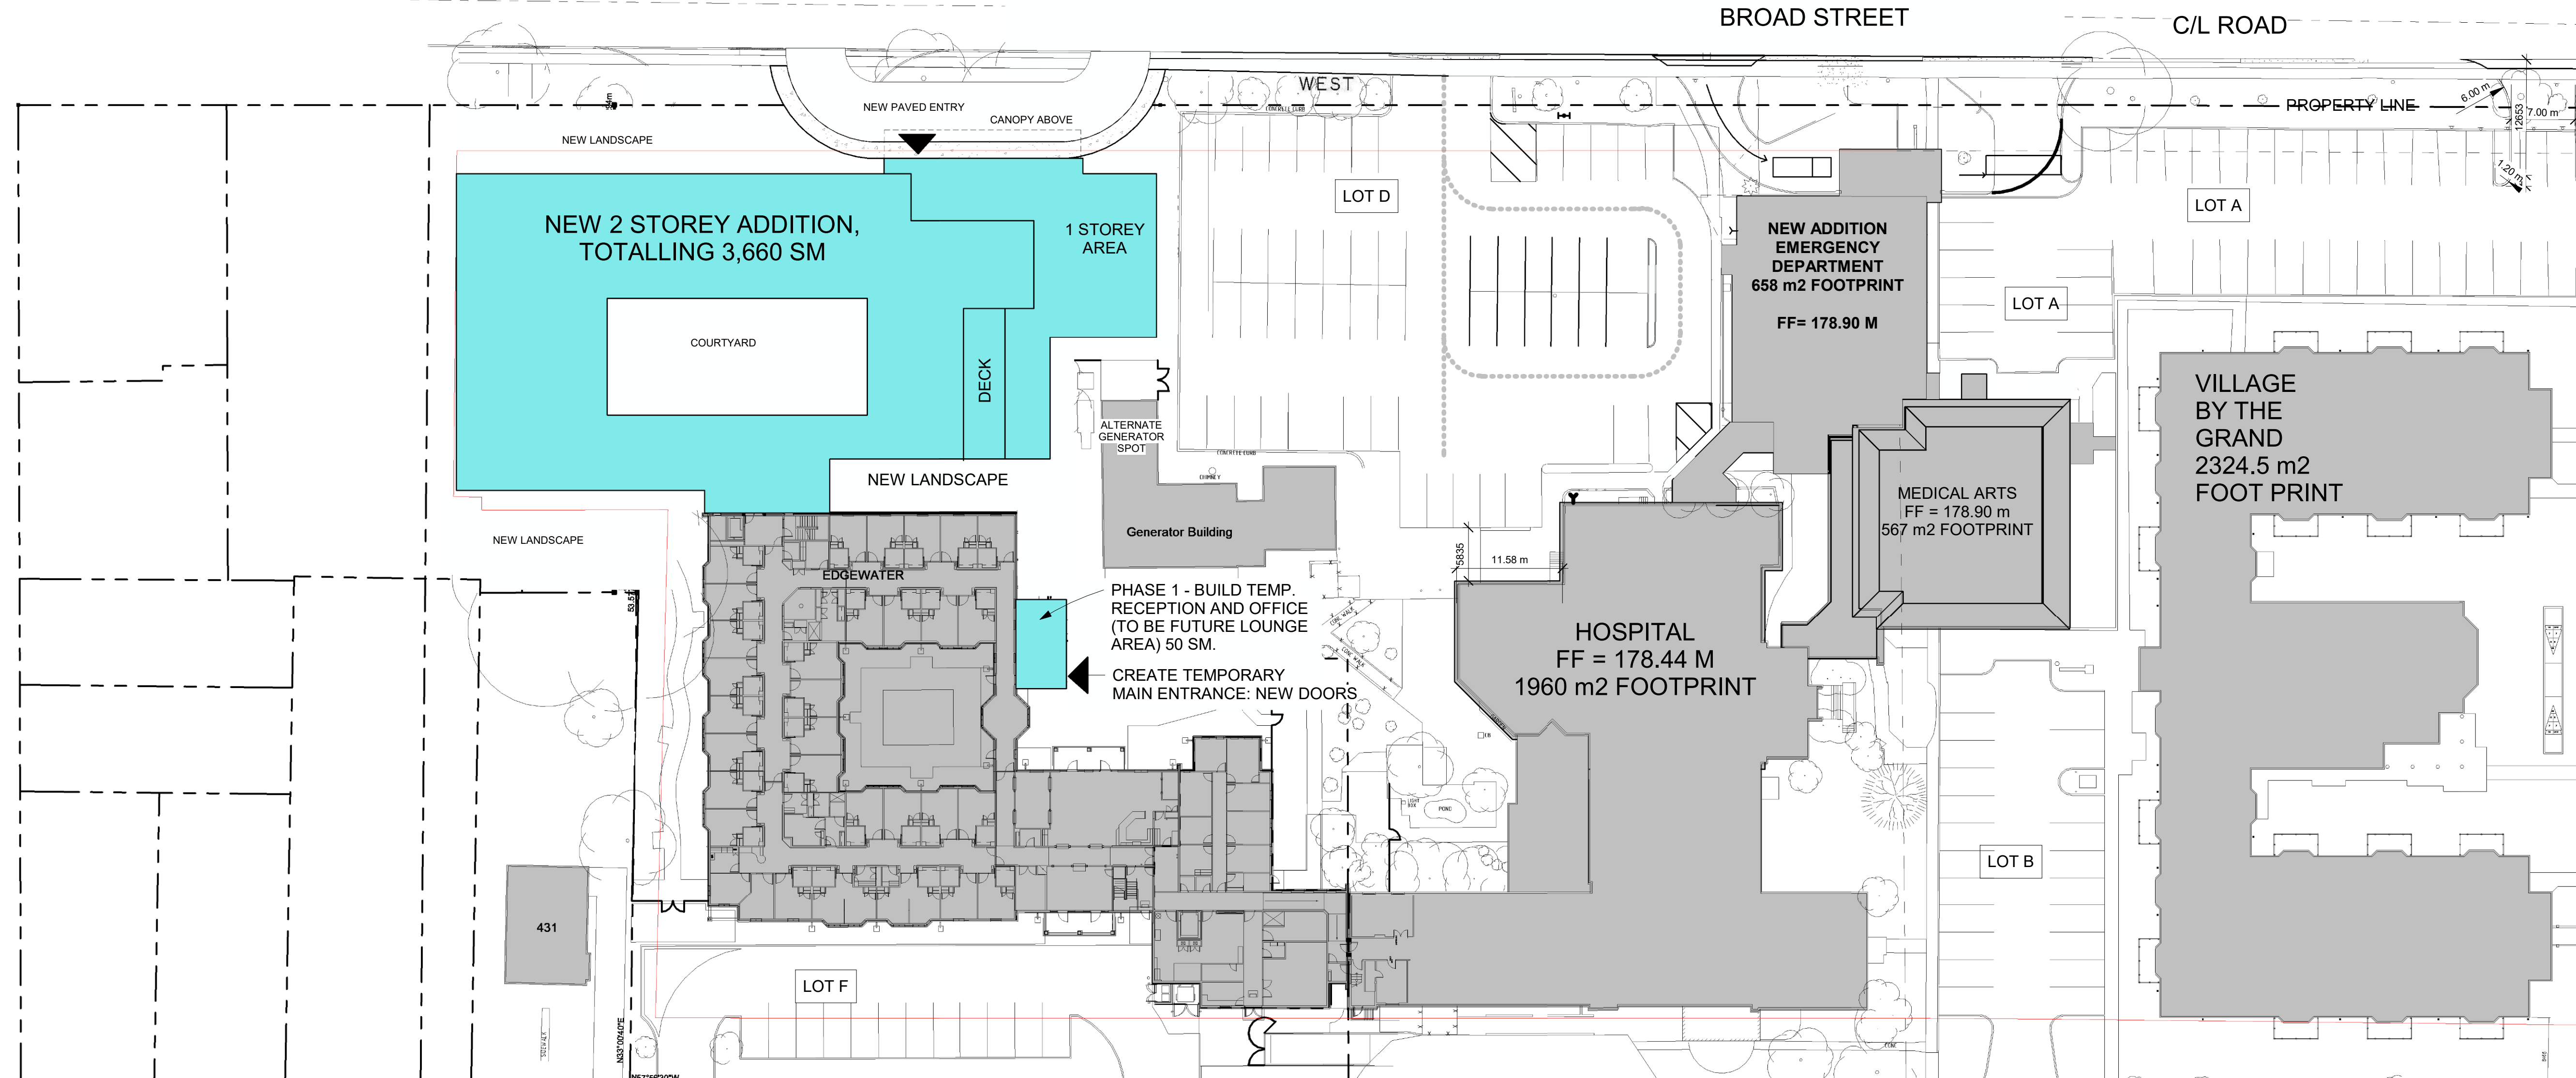

4	2019-11-16	RE-APPLICATION
3	2018-05-23	SITE STUDY
No.	Date	Revision



srm
ARCHITECTS INC.

Project No. _____
Issue Date: **NOVEMBER 16 2019**
Drawn by: _____
Checked by: _____
Plot Date / Time: **11/18/2019 3:21:01 PM**

279 KING ST. W. SUITE 200
KITCHENER ONTARIO N2G 1B1

**HMMH, DUNNVILLE
EDGEWATER
EXPANSION**

NEW SITE PLAN

STUDY #6
CONCEPT

NOV. 18, 2019

Drawing Scale: 1 : 400

Status: _____

CONCEPT
Drawing No. _____
Revision No. _____

A1.2 - 6