

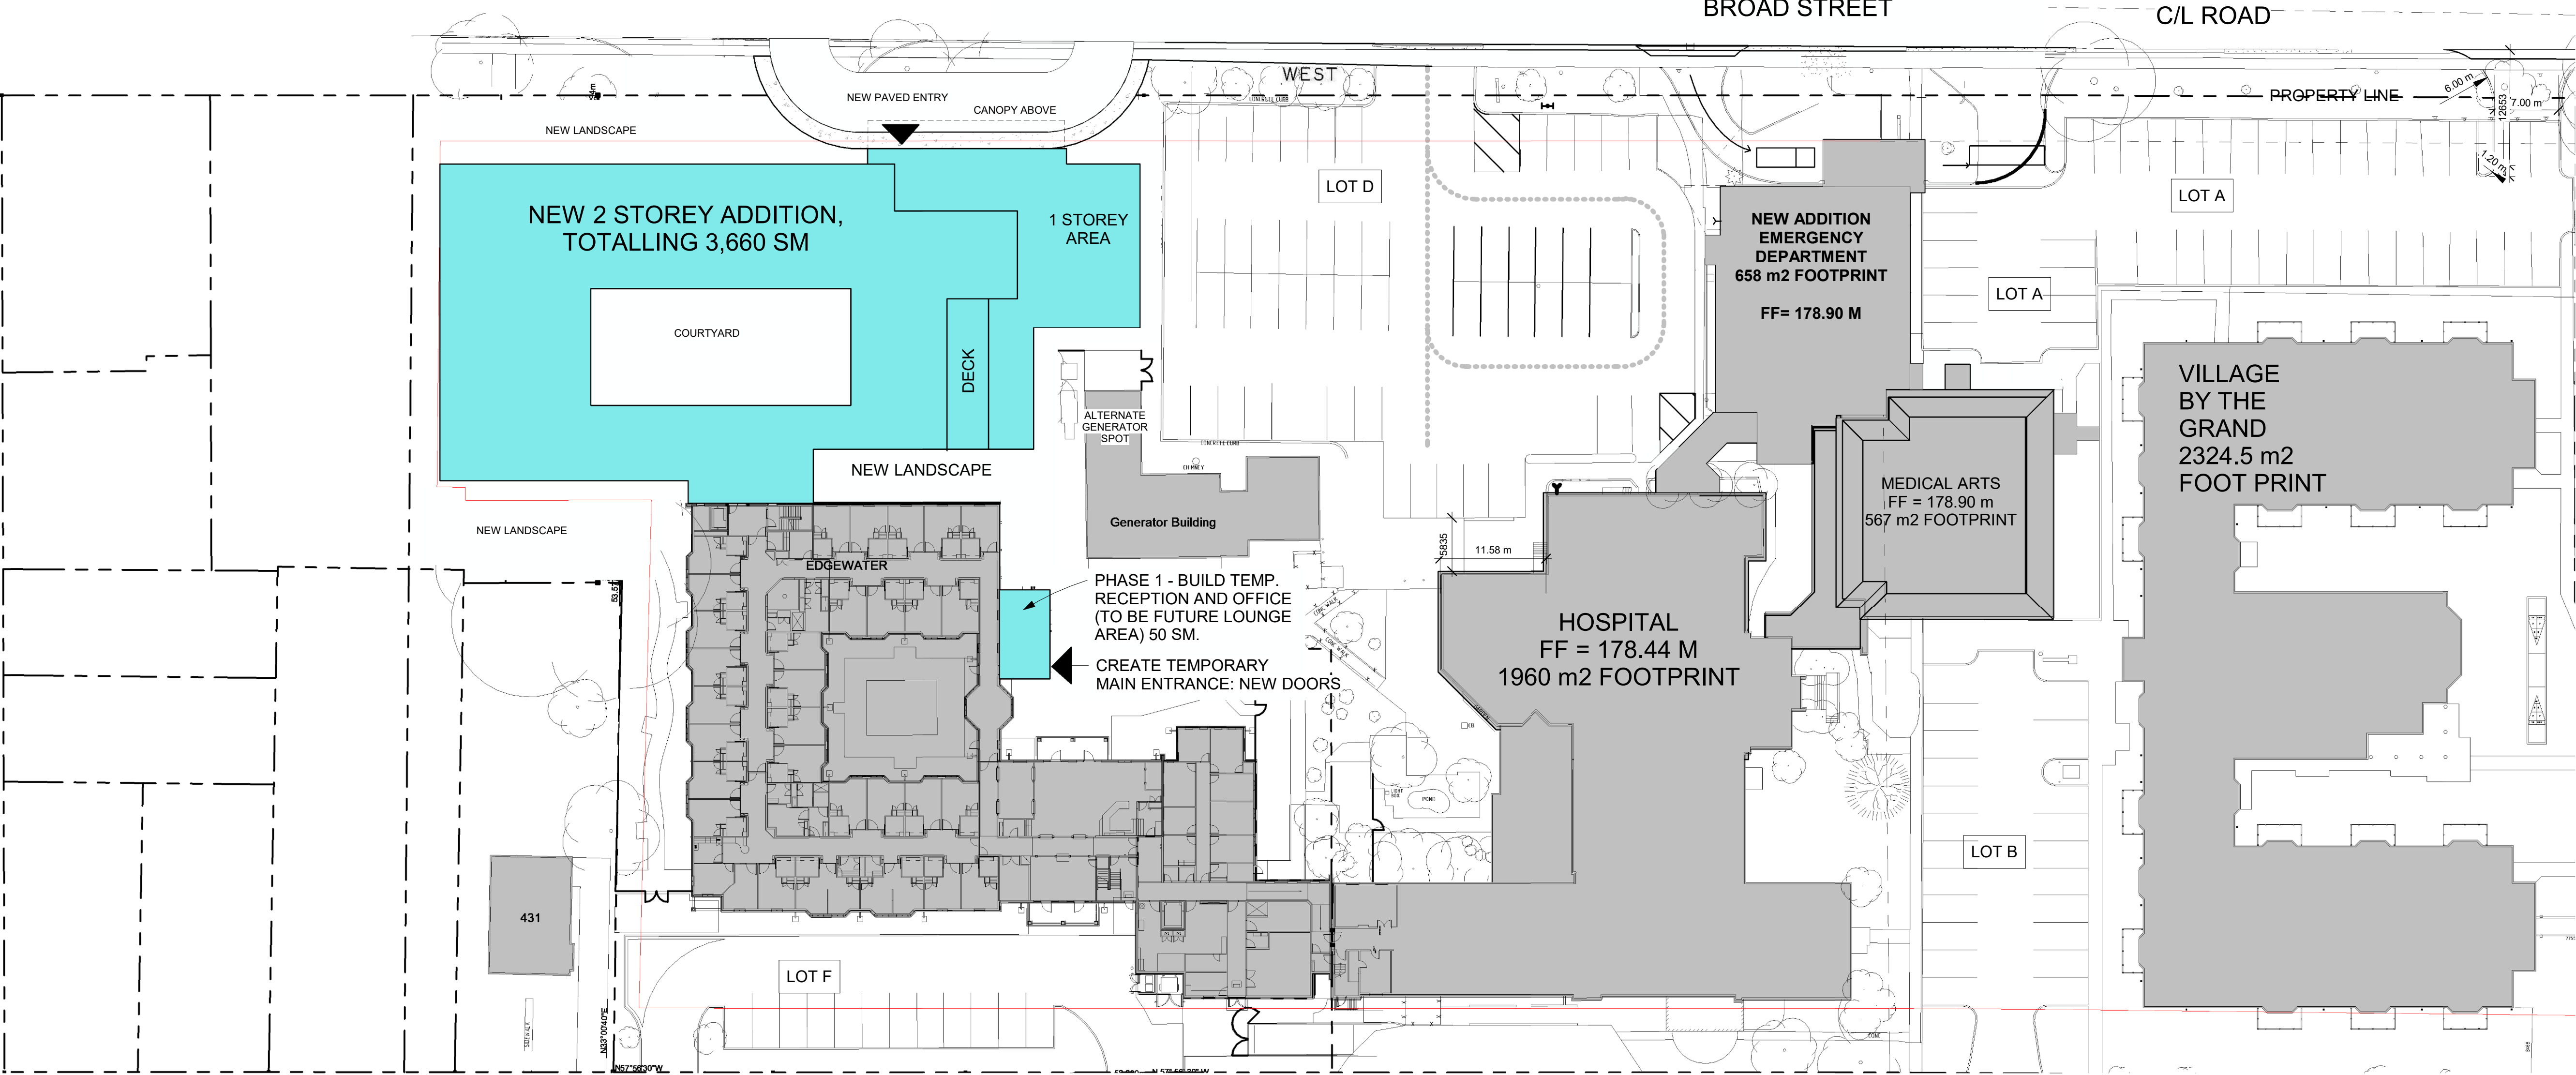


PRICE THE PARKING
ON THIS PROPERTY
SEPARATE
FROM LONG
TERM CARE,
AND SEPARATE FROM THE
ADJACENT LOT

PRICE THE PARKING
ON THIS PROPERTY
SEPARATE FROM LONG
TERM CARE

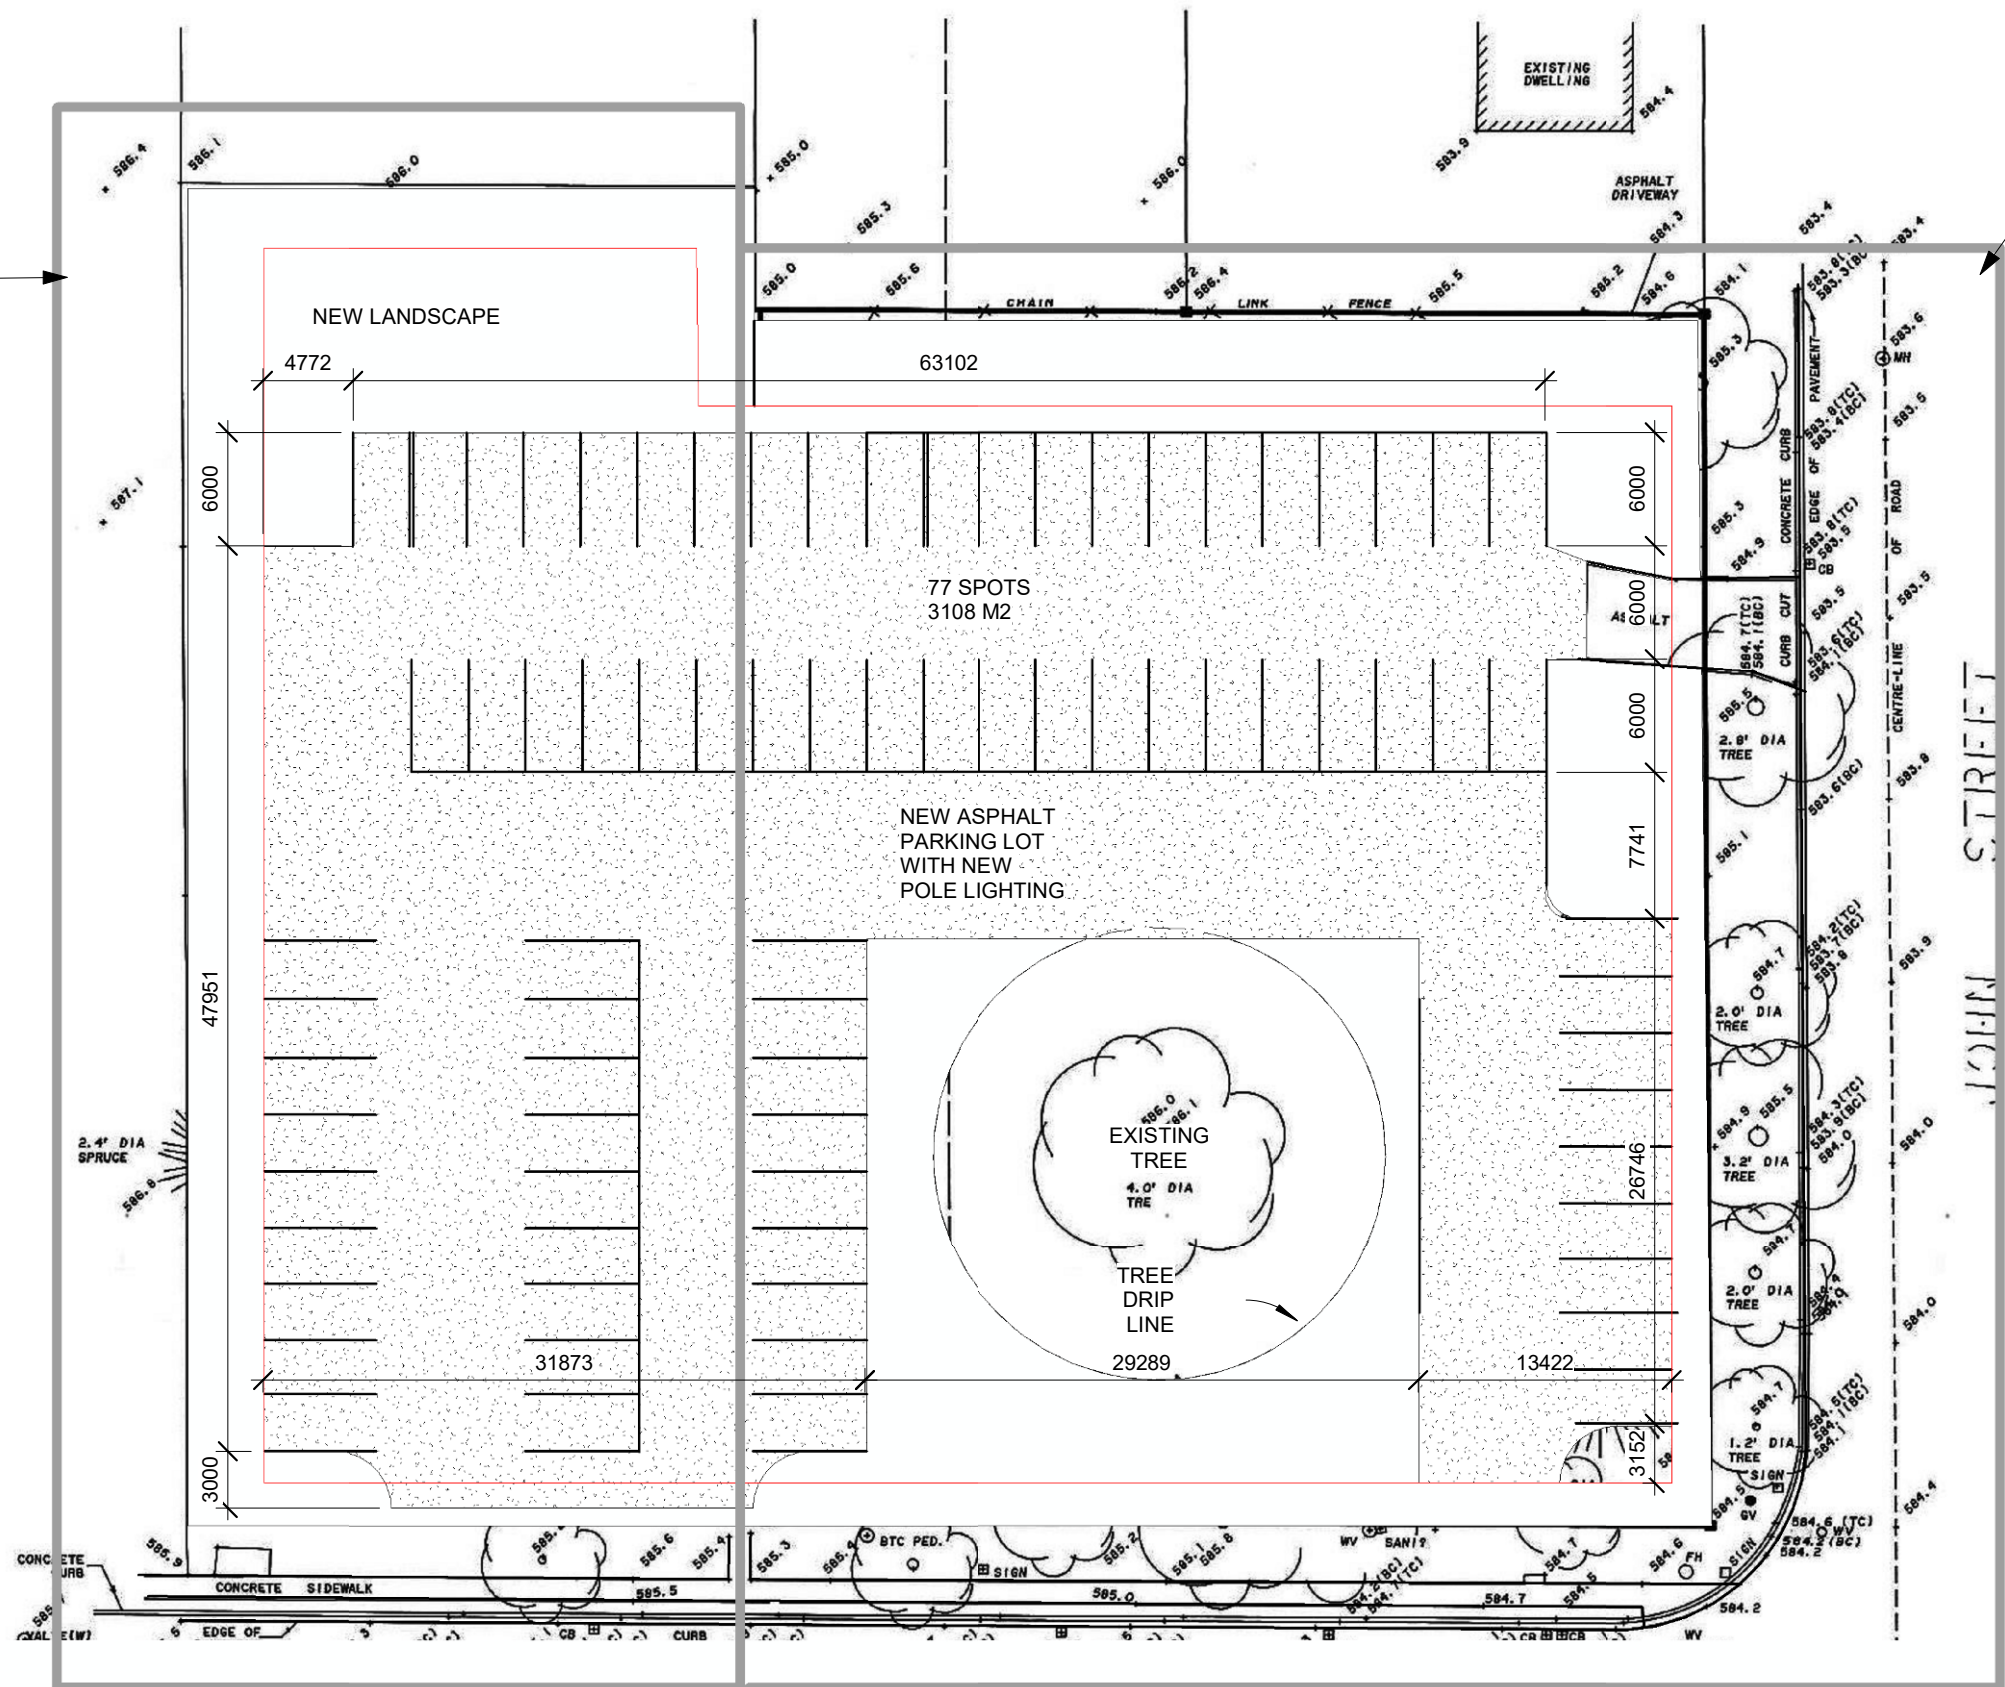

4	2019-11-16	RE-APPLICATION
3	2018-05-23	SITE STUDY
No.	Date	Revision

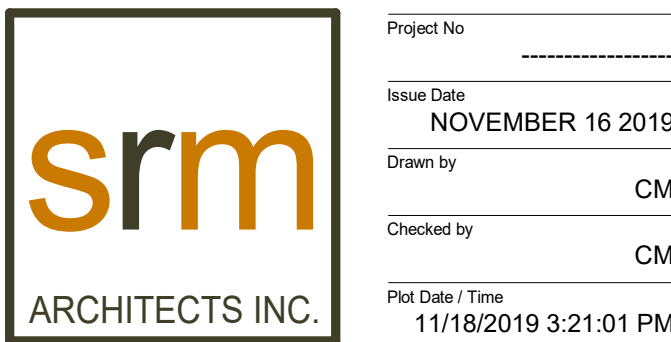

279 KING ST. W. SUITE 200
KITCHENER ONTARIO N2G 1B1

**HWMH, DUNNVILLE
EDGEWATER
EXPANSION**

NEW SITE PLAN

**STUDY #6
CONCEPT**

NOV. 18, 2019

Drawing Scale 1 : 400

Status

CONCEPT

Drawing No. Revision No.

A1.2 - 6