


The undersigned has reviewed and takes responsibility for this design and has the qualifications and meets the requirements set out in the Ontario Building Code to be a designer.

QUALIFICATION INFORMATION
Required unless design is exempt under 3.2.5.1 of the building code.


J. CARNAHAN 27187
NAME SIGNATURE BCIN

REGISTRATION INFORMATION
Required unless design is exempt under 3.2.4.1 of the building code.

JOHN CARNAHAN	32427
FIRM NAME	BCIN

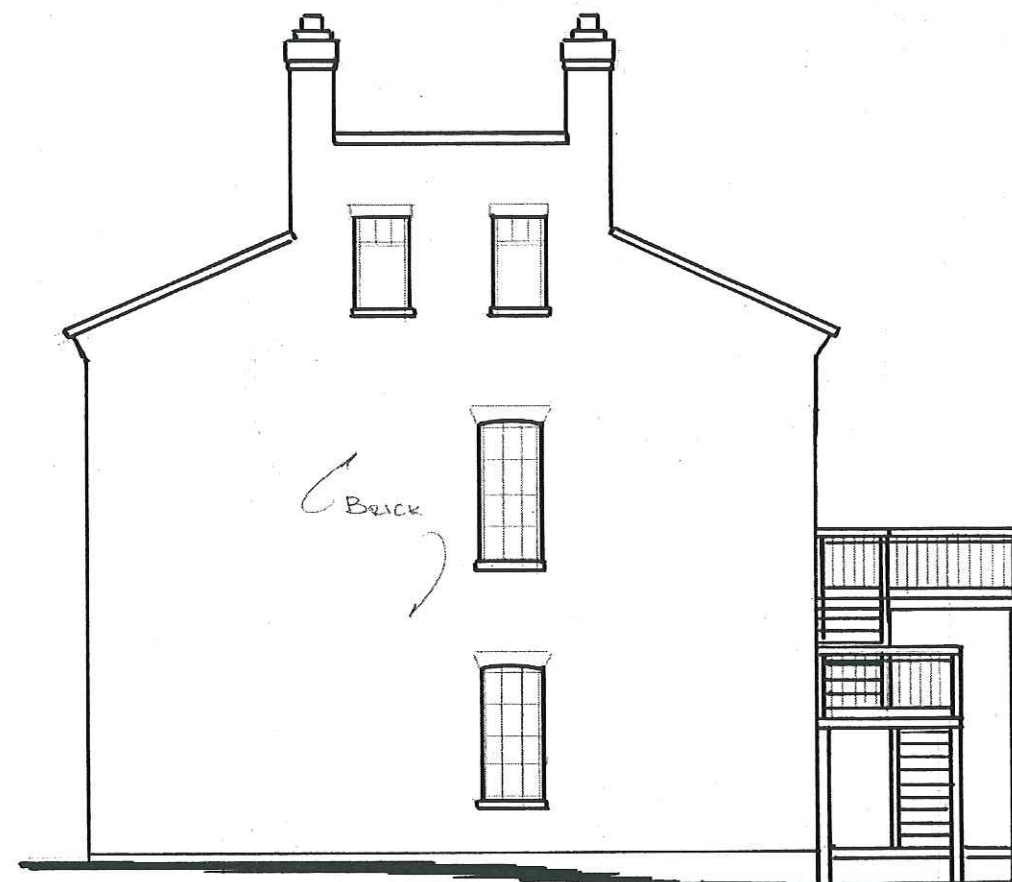

EXISTING RIGHT SIDE ELEVATION

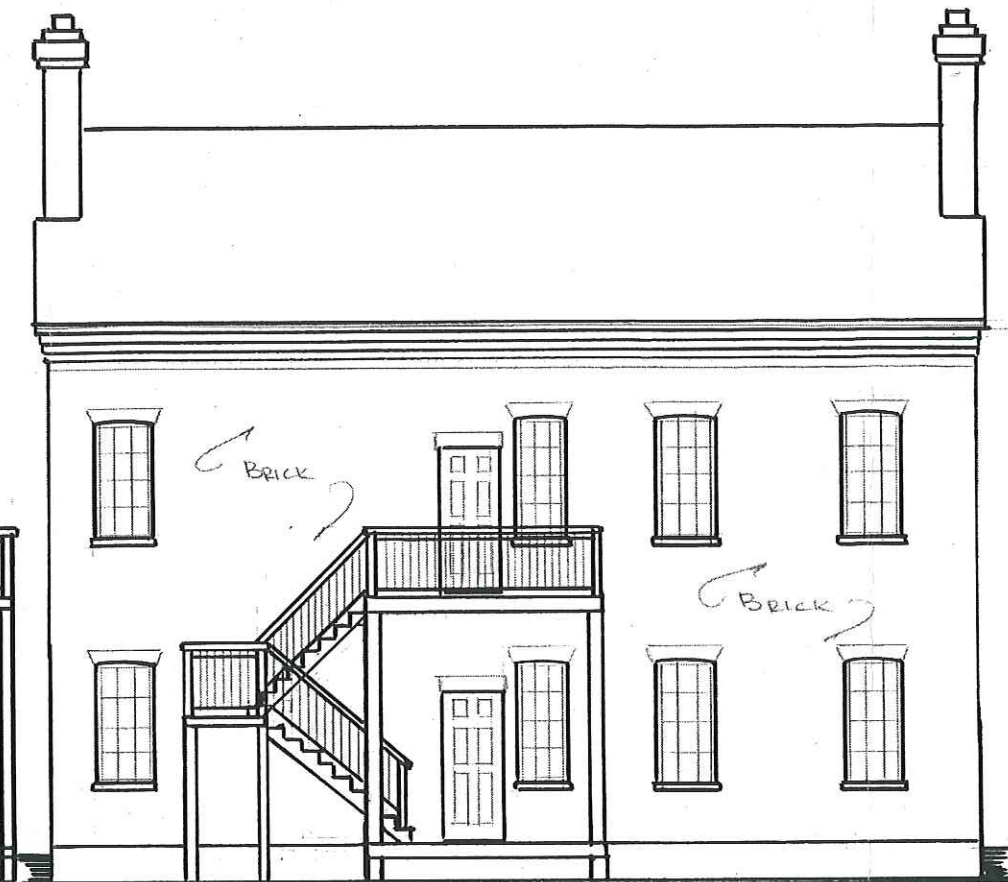

EXISTING REAR ELEVATION



EXISTING LEFT SIDE ELEVATION



EXISTING FRONT ELEVATION

[illegible]

No.	Date	Description
REVISIONS		

CONTRACTOR WILL CHECK AND VERIFY ALL DIMENSIONS AND CHECK ALL JOB CONDITIONS ON THE JOB BEFORE PROCEEDING WITH THE WORK.

INTERIOR
RENOVATIONS
TO EXISTING
HOUSE
39 FRONT ST. 3RD
YORK ONT

THESE PLANS ARE PROTECTED BY
COPYRIGHT LAW.
LAWFUL TO COPY OR REPRODUCE
WITH OR WITHOUT MODIFICATIONS,
ONLY BY INNOVATIVE DESIGN.

**Innovative
design**

JOHN CARNAHAN
28 Michelle's Way
Hagersville, ON
905-573-7224

SCALE	1/4" = 1'
DRAWN BY	J
CHECKED BY	J
DATE	MAY 28/22
DATE OF PRINT	

The undersigned has reviewed and takes responsibility for this design, and has the qualifications and meets the requirements set out in the Ontario Building Code to be a designer.

QUALIFICATION INFORMATION


Required unless design is exempt under 3.2.5.1 of the building code.

J. CARNAHAN
NAME
SIGNATURE
27187
BCIN

REGISTRATION INFORMATION

Required unless design is exempt under 3.2.4.1 of the building code.

JOHN CARNAHAN
FIRM NAME
32427
BCIN

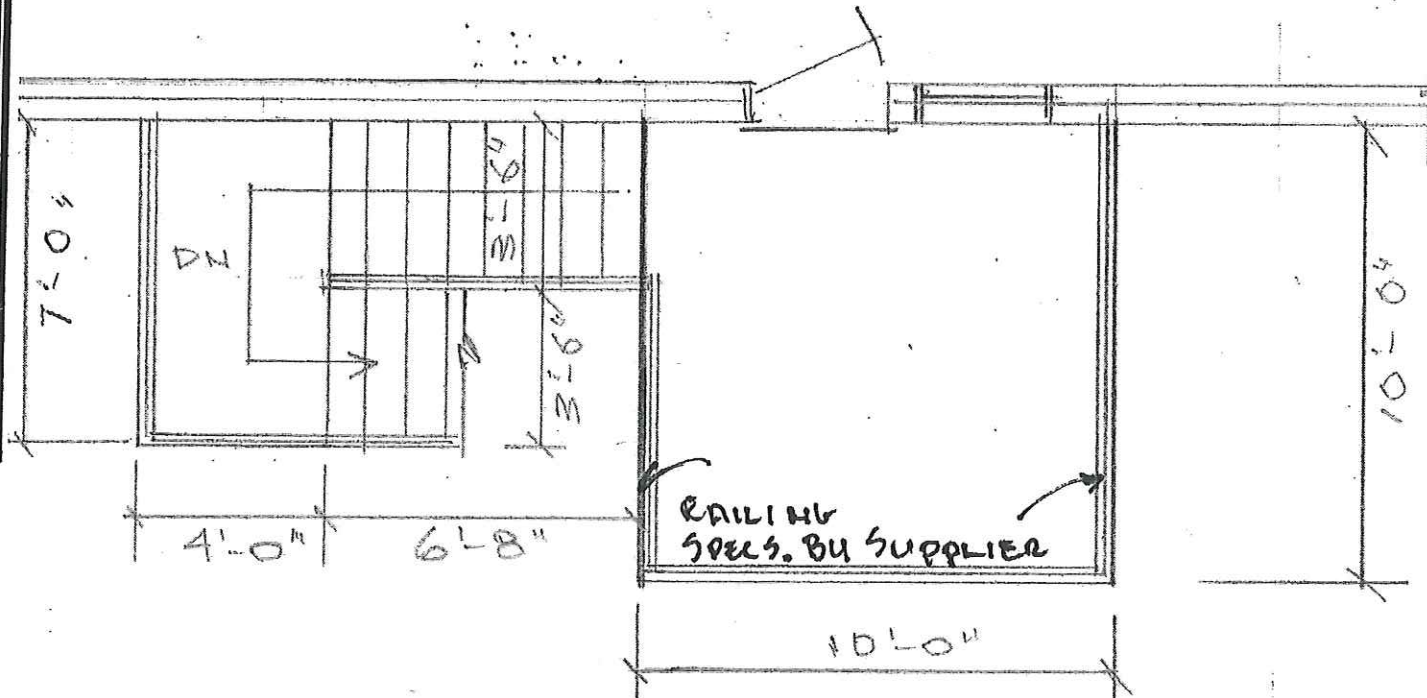

UPPER LEVEL

No.	Date	Description
REVISIONS		

CONTRACTOR WILL CHECK AND VERIFY ALL DIMENSIONS AND CHECK ALL JOB CONDITIONS ON THE JOB BEFORE PROCEEDING WITH THE WORK.


EXIT STAIRS
FOR EXISTING RES

30 FRONT ST. S
YORK ONT.

THESE PLANS ARE PROTECTED BY
COPYRIGHT LAW.
LAWFUL TO COPY OR REPRODUCE
WITH OR WITHOUT MODIFICATIONS,
ONLY BY INNOVATIVE DESIGN.



JOHN CARNAHAN
24 Tamwood Court
Stoney Creek, Ontario
905-573-3224

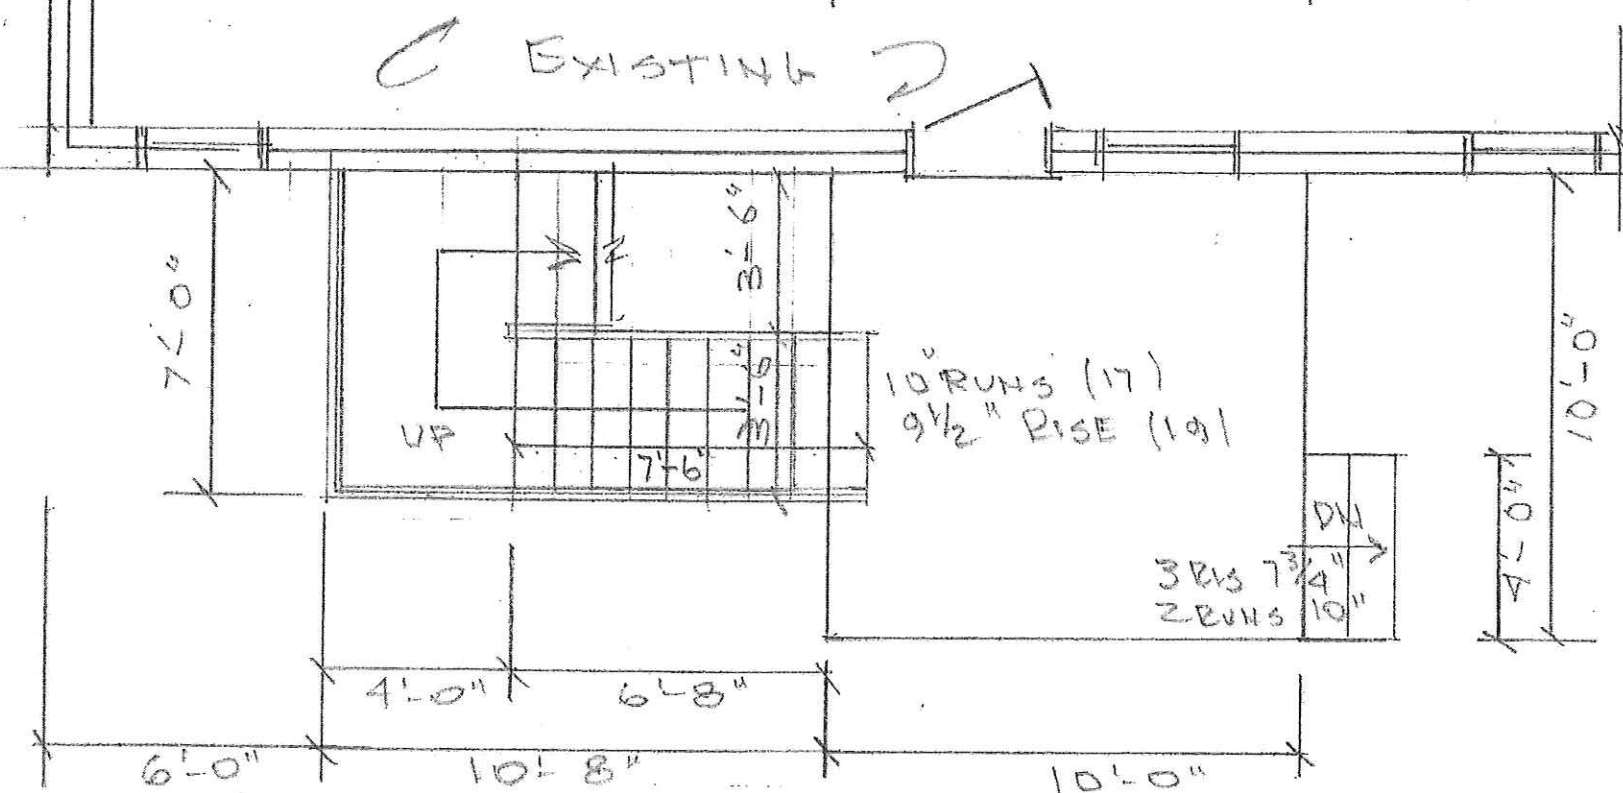

MAIN LEVEL

SCALE 1/4" = 1'

DRAWN BY E

CHECKED BY E

DATE SEPT 22

DATE OF PRINT

A22-1A

1

The undersigned has reviewed and takes responsibility for this design,
and has the qualifications and meets the requirements set out in the
Ontario Building Code to be a designer.

QUALIFICATION INFORMATION

Required unless design is exempt under 3.2.5.1 of the building code.

J. CARNAHAN
NAME

SIGNATURE


27187
BCIN

REGISTRATION INFORMATION

Required unless design is exempt under 3.2.4.1 of the building code.

JOHN CARNAHAN
FIRM NAME

32427
BCIN

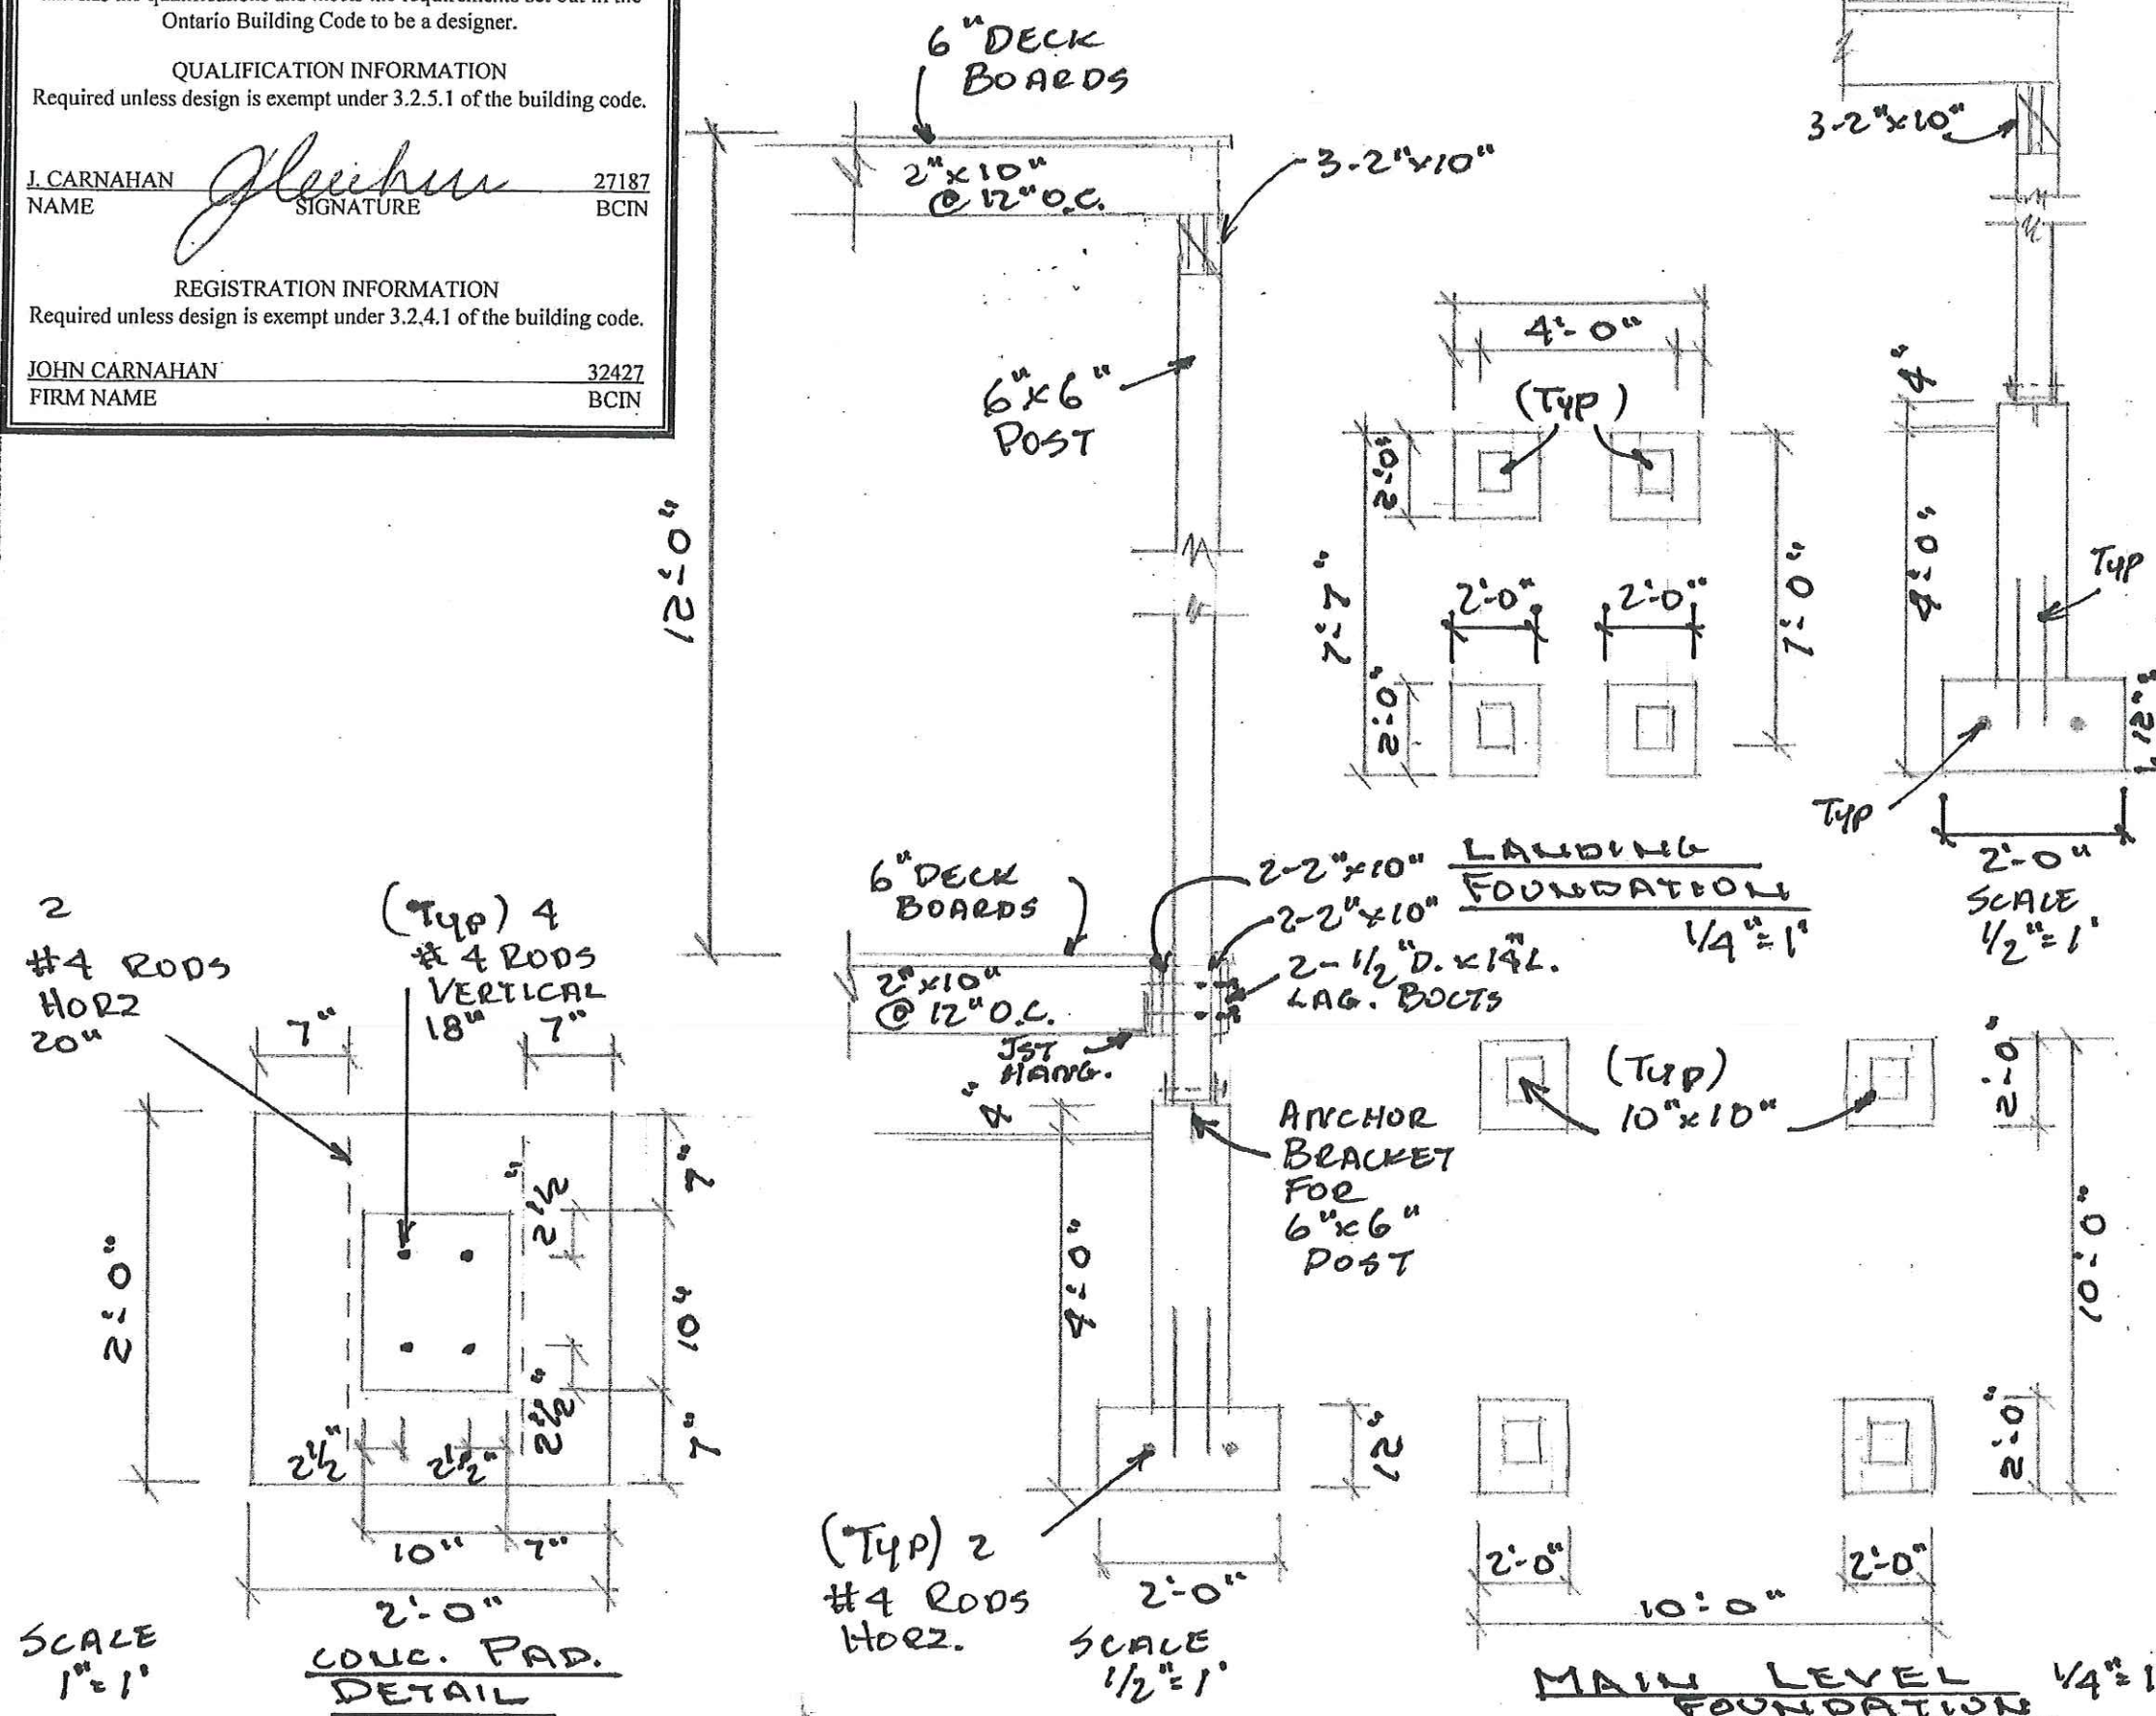

No.	Date	Description
REVISIONS		

CONTRACTOR WILL CHECK AND VERIFY ALL DIMENSIONS AND CHECK ALL JOB CONDITIONS ON THE JOB BEFORE PROCEEDING WITH THE WORK.

EXIT STAIRS FOR EXISTING RES.

39 FRONT ST. S.
YORK ONT.

**THESE PLANS ARE PROTECTED BY
COPYRIGHT LAW.
LAWFUL TO COPY OR REPRODUCE
WITH OR WITHOUT MODIFICATIONS,
ONLY BY INNOVATIVE DESIGN.**

**Innovative
design**

JOHN CARNAHAN
24 Tamwood Court
Stoney Creek, Ontario
905-573-3224

SCALE AS NOTED

DRAWN BY

CHECKED BY

DATE **SEPT 22**

DATE OF PRINT.

A22-1A

2

The undersigned has reviewed and takes responsibility for this design, and has the qualifications and meets the requirements set out in the Ontario Building Code to be a designer.

QUALIFICATION INFORMATION



Required unless design is exempt under 3.2.5.1 of the building code.

J. CARNAHAN *[Signature]* 27187
NAME SIGNATURE BCIN

REGISTRATION INFORMATION

Required unless design is exempt under 3.2.4.1 of the building code.

JOHN CARNAHAN 32427
FIRM NAME BCIN

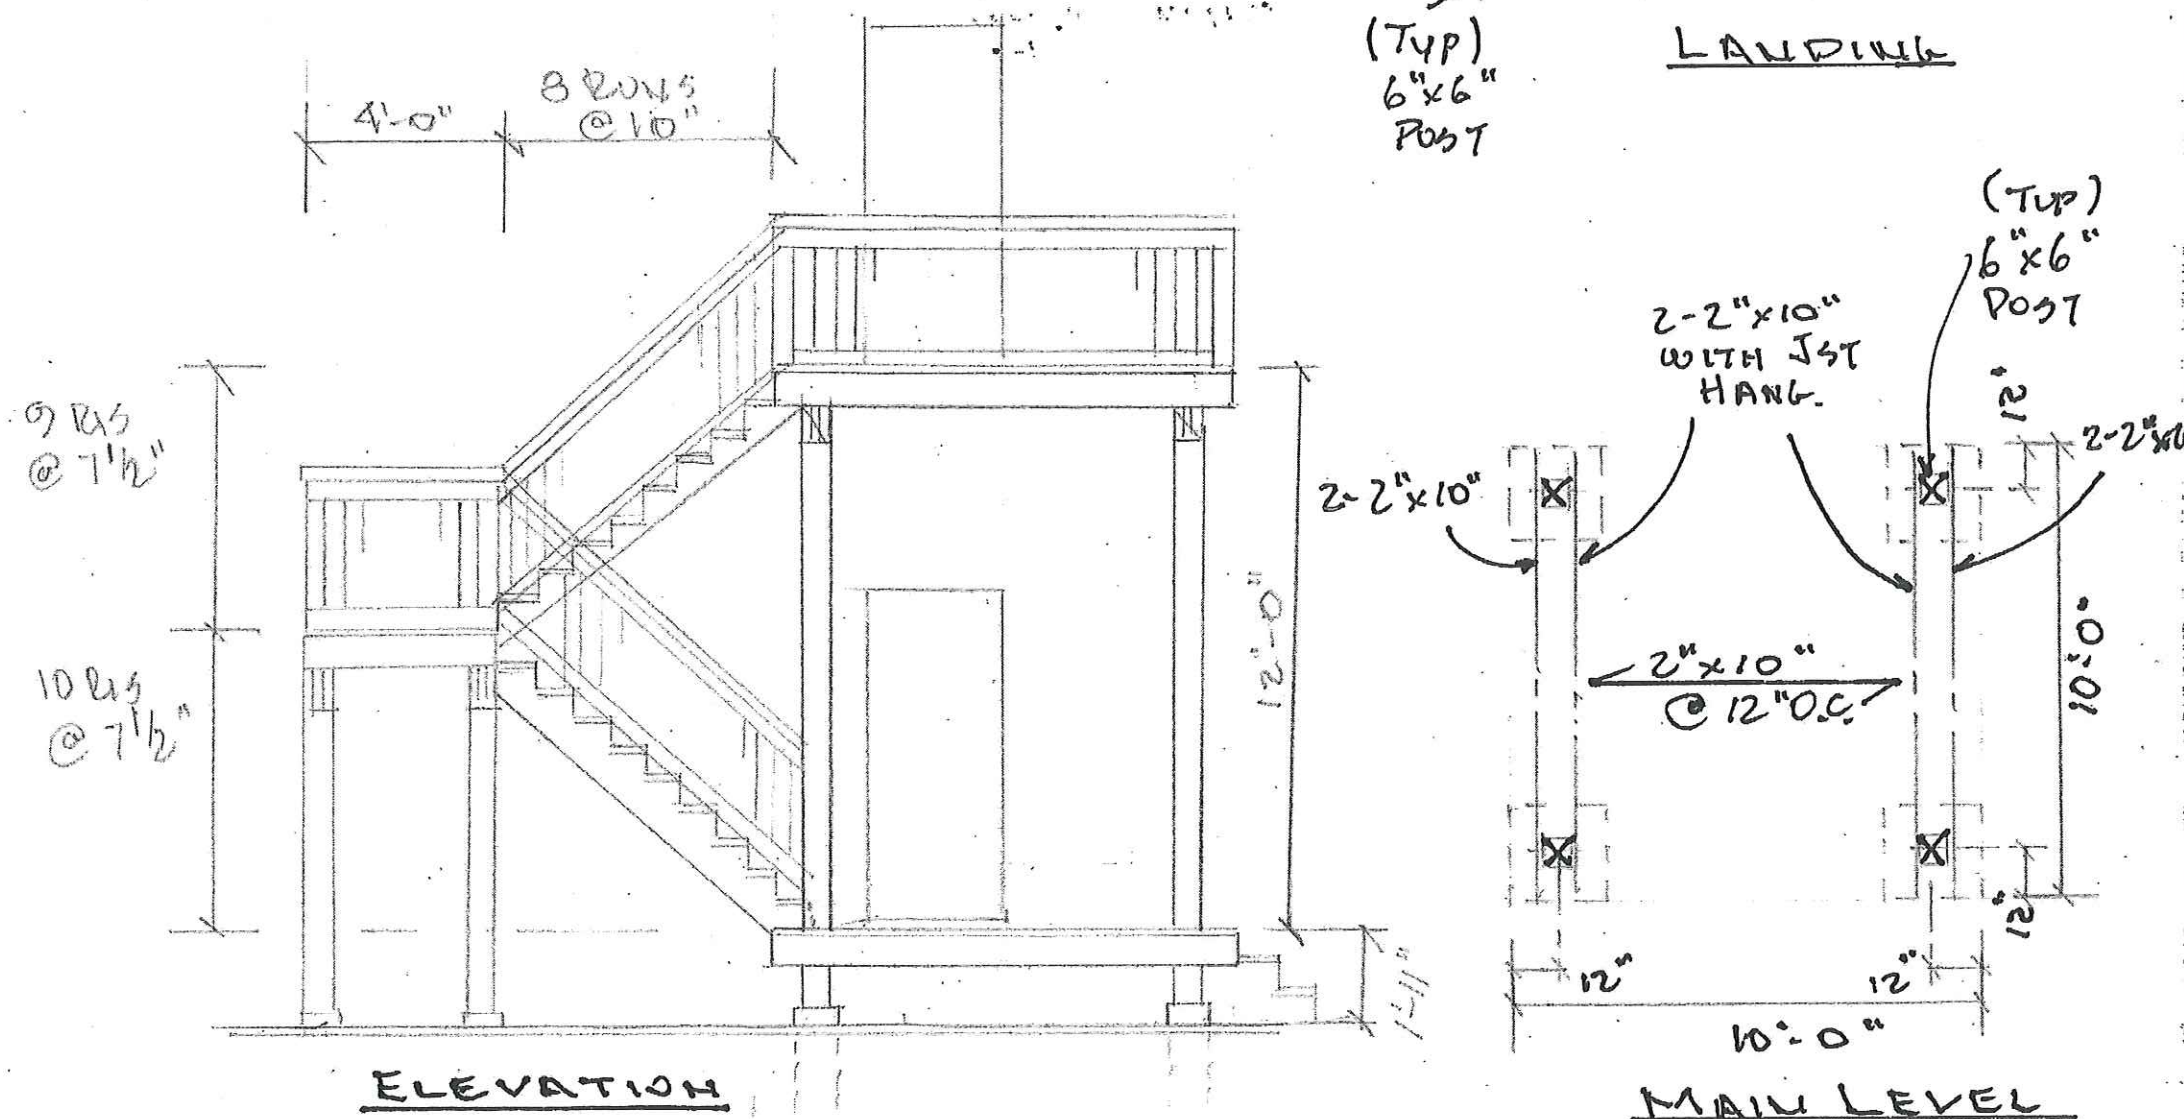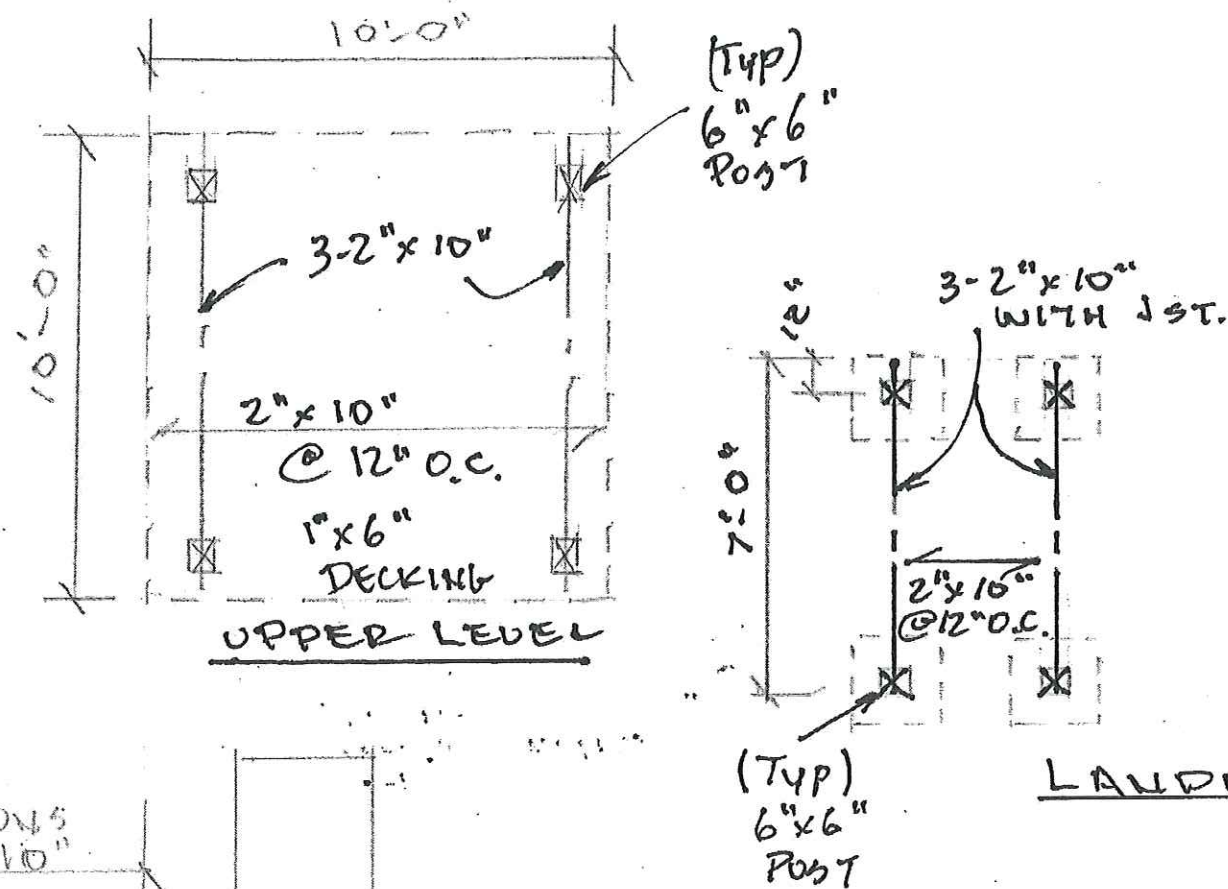

No.	Date	Description
REVISIONS		

CONTRACTOR WILL CHECK AND VERIFY ALL DIMENSIONS AND CHECK ALL JOB CONDITIONS ON THE JOB BEFORE PROCEEDING WITH THE WORK.

EXIT STAIRS
EXISTING RES.

39 FRONT ST. S.
YORK ONT.

THESE PLANS ARE PROTECTED BY
COPYRIGHT LAW.
LAWFUL TO COPY OR REPRODUCE
WITH OR WITHOUT MODIFICATIONS,
ONLY BY INNOVATIVE DESIGN.



JOHN CARNAHAN
24 Tamwood Court
Stoney Creek, Ontario
905-573-3224

SCALE 1/4" = 1'

DRAWN BY *[Signature]*

CHECKED BY *[Signature]*

DATE SEP 7 22

DATE OF PRINT

A22-1A

3