


L:\Projects\201701023_00_McClungScopedEIS\IMXD\01023_00_McClungScopedEIS_SitePlan_201803.mxd 22/03/2018

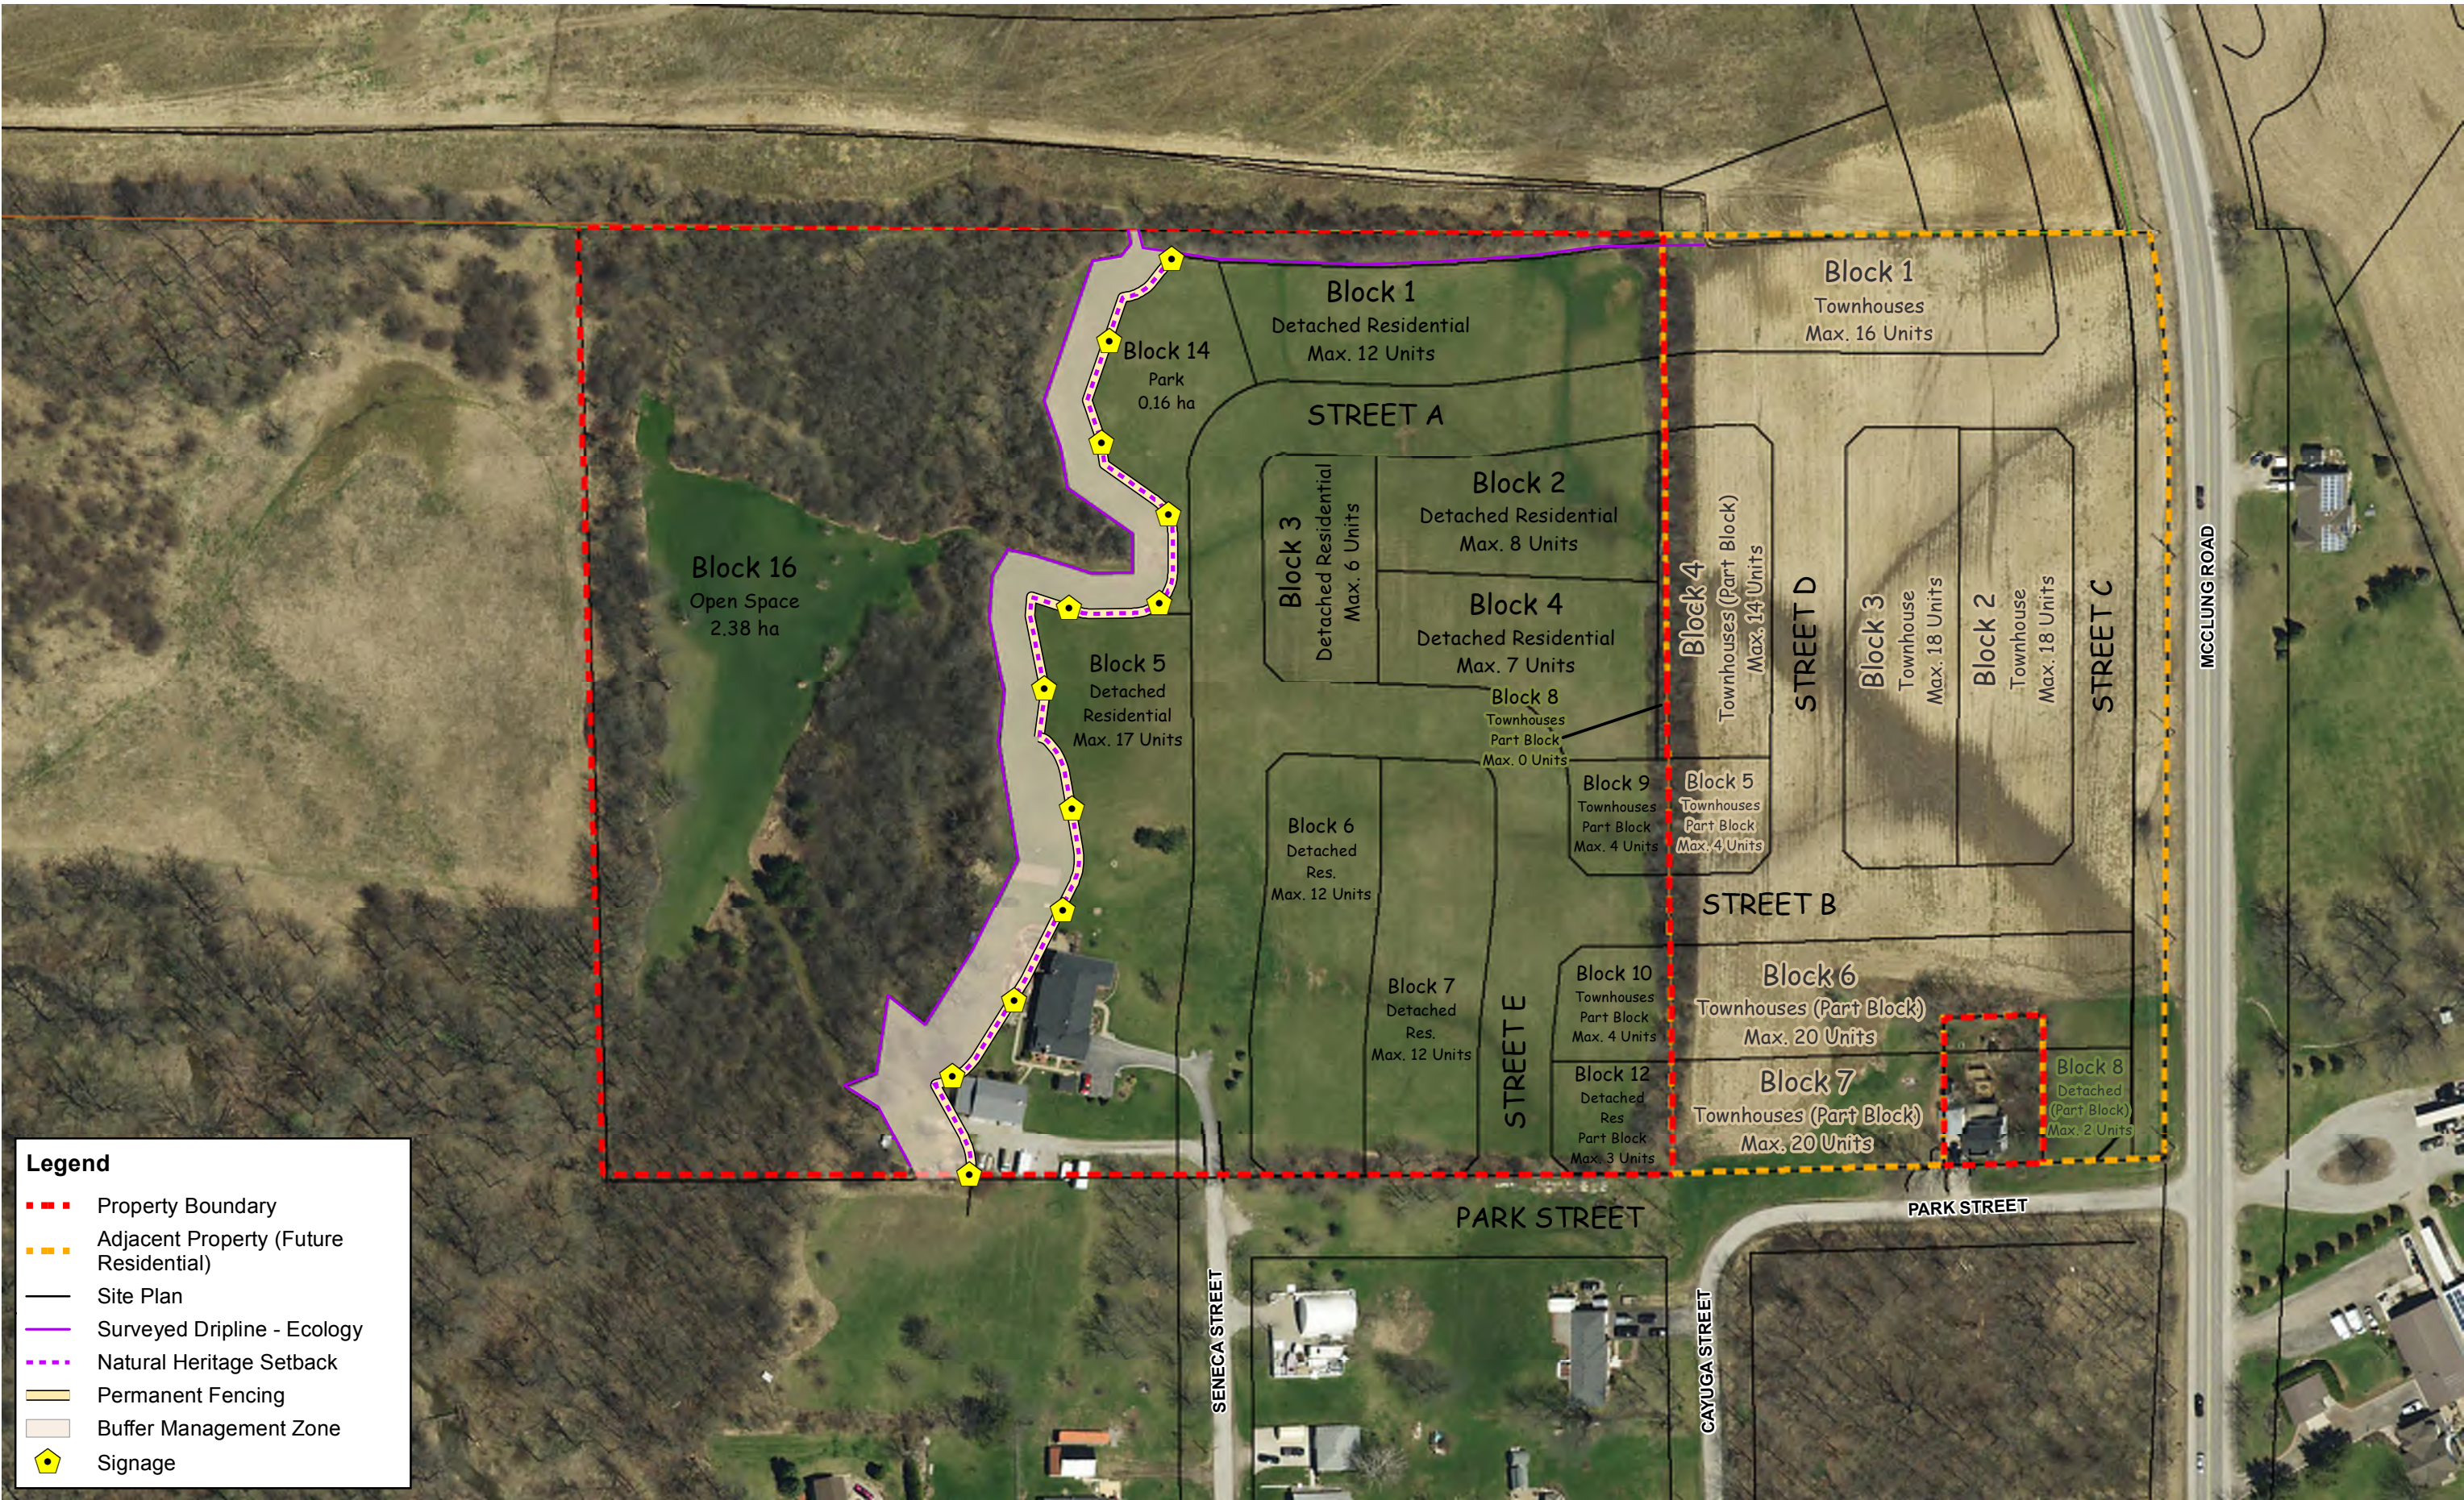

MCCLUNG SOUTH DEVELOPMENT
Draft Plan and Environmental Management Recommendations