


1 PROPOSED THIRD FLOOR LAYOUT 1: 100



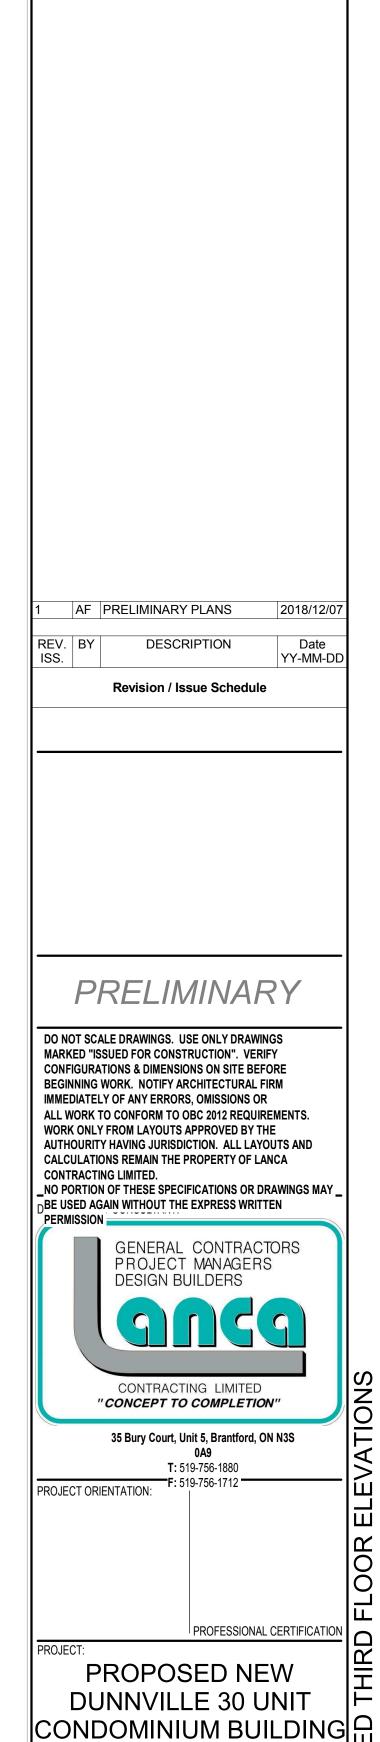

Date YY-MM-DD

PLOT DATE: 12/6/2018 12:09:01 PM

REV./ ISSUE

CALEDONIA

CHECK | ISSUED FOR AF PB PRELIMINARY PLANS

SCALE: 1:100

ISSUE DATE:

2018/12/07