


May 14, 2019 - 2:38pm
U:\Jobs\2019\1011088\001\DWG - McClung South\DWG\100418-South\DWG\100418-South\DWG\100418-South\DWG\100418-South.dwg - Job:11x17

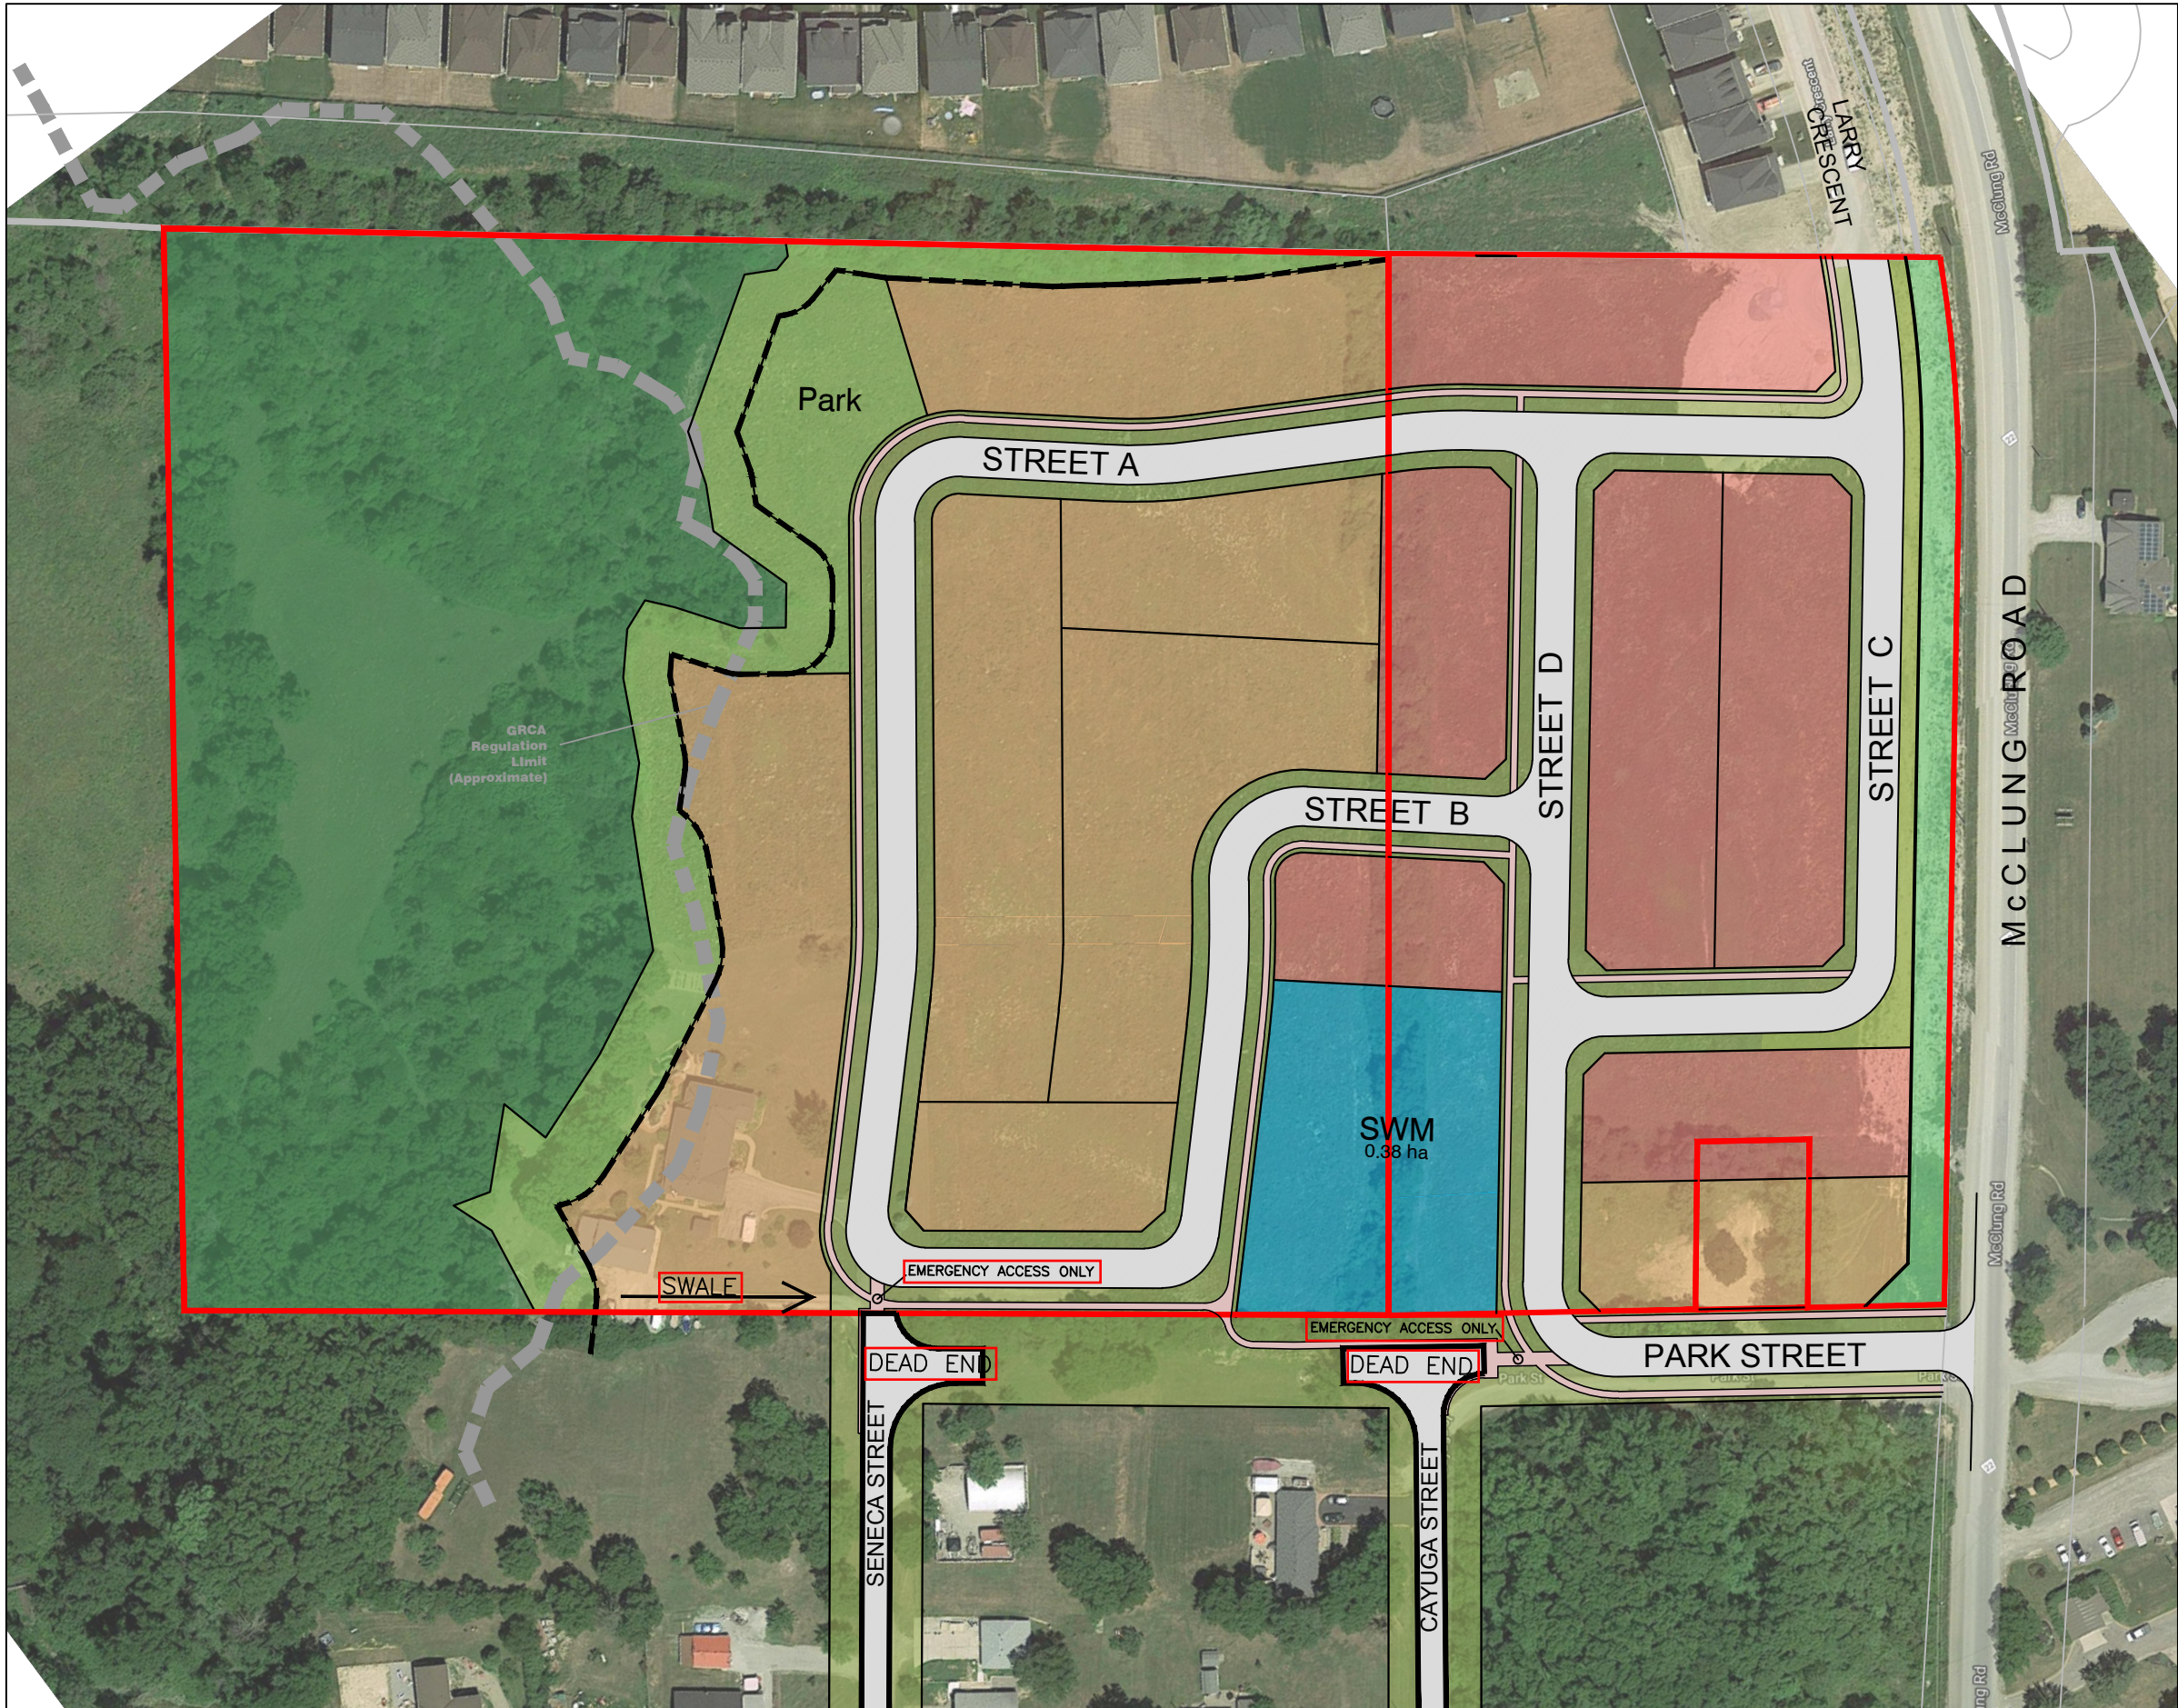

McClung South

Concept Plan
PDD-02-2020, Attachment 4

- Townhouses
- Detached
- SWM

Checked	Drawn
Date	NRH
Scale	May 14, 2019
1 : 1,500 (11x17)	