


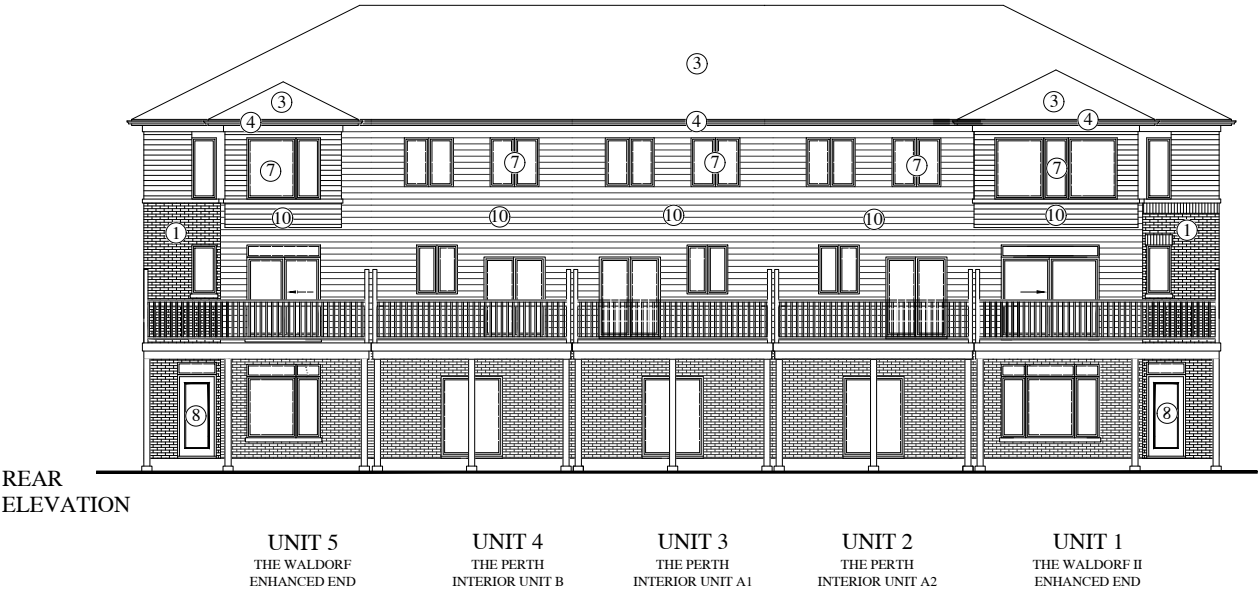

EXTERIOR COLOUR PACKAGE - CRYSTAL GRAY

- ①

BRICK: CRYSTAL GRAY
- ②

STONE: MONDRIAN - SCANDINA GREY
- ③

SHINGLES: MONDRIAN - MORE BLACK
- ④

SOFFIT/FASCIA/EAVES: BLACK
- ⑤

ARCHITECTURAL SIDING: CHARWOOD
- ⑥

BASEMENT WINDOW: SANDLEWOOD
- ⑦

WINDOWS: SABLE
- ⑧

FRONT DOOR: KNIGHT'S ARMOR
- ⑨

GARAGE DOOR: BLACK
- ⑩

SIDE SIDING: WINDSWEEP SMOKE
- ⑪

EXTERIOR PAINT: ONYX

GRADES AS SHOWN ARE NOT FINAL

A1

SHEET No.

PROJECT

MCKENZIE MEADOWS—BLOCK 83
CALEDONIA, HALDIMAND COUNTY

TITLE

BLOCK 1, UNITS 1–5
ELEVATIONS

STATUS: FINAL

PLOTTED:

SCALE: 1/16"=1'-0"

DWN BY: M.T

DATE: 07/03/2020

REV.

LOSANI
HOMES

Ministry of Municipal
Affairs and Housing

QUALIFICATION INFORMATION

THE UNDERSIGNED HAS REVIEWED AND TAKES RESPONSIBILITY FOR THIS DESIGN AND HAS THE QUALIFICATIONS AND MEETS THE REQUIREMENTS SET OUT IN THE ONT. BUILDING CODE TO BE A DESIGNER. REQUIRED UNLESS DESIGN IS EXEMPT UNDER 2.17.5.1 OF THE O.B.C.

Rick Dalling


21966

Signature



SIDE
ELEVATION

UNIT 6
ENHANCED END UNIT
WALDORF

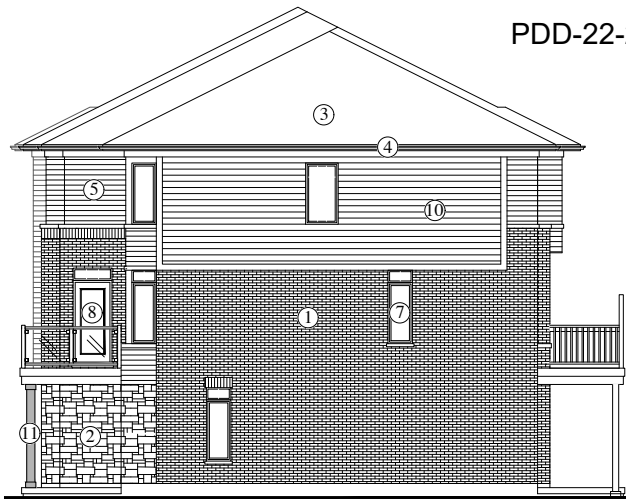

UNIT 11
END UNIT
WALDORF



FRONT
ELEVATION

UNIT 6
THE WALDORF
ENHANCED END


UNIT 7
THE PERTH
INTERIOR UNIT B

UNIT 8
THE PERTH
INTERIOR UNIT A2

UNIT 9
THE PERTH
INTERIOR UNIT A1

UNIT 10
THE PERTH
INTERIOR UNIT B

UNIT 11
THE WALDORF
END

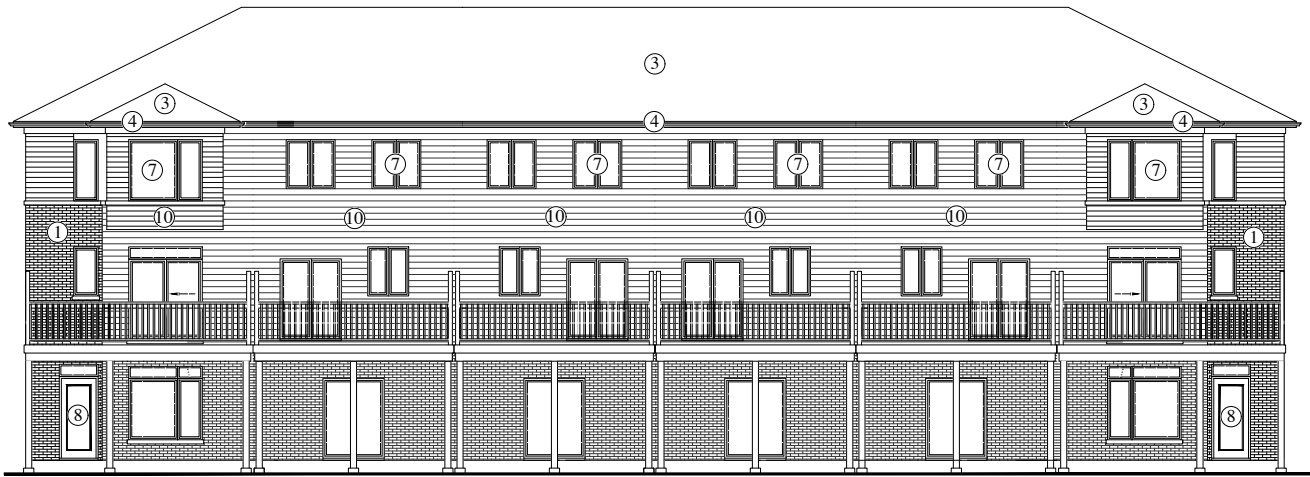

REAR
ELEVATION

UNIT 11
END UNIT
WALDORF

UNIT 10
THE PERTH
INTERIOR UNIT B

UNIT 9
THE PERTH
INTERIOR UNIT A1

UNIT 8
THE PERTH
INTERIOR UNIT A2

UNIT 7
THE PERTH
INTERIOR UNIT B

UNIT 6
THE WALDORF
ENHANCED END

EXTERIOR COLOUR PACKAGE - PORTLAND MODERN

- ① BRICK: PORTLAND

② STONE: MONDRIAN - RANGE AMBER BEIGE

③ SHINGLES: SLATE GREY

④ SOFFIT/FASCIA/EAVES: BLACK

⑤ ARCHITECTURAL SIDING: CEDAR BARK

⑥ BASEMENT WINDOW: SANDLEWOOD
- ⑦ WINDOWS: SABLE

⑧ FRONT DOOR: KNIGHT'S ARMOR

⑨ GARAGE DOOR: BLACK

⑩ SIDE SIDING: WINDSWEPT SMOKE

⑪ EXTERIOR PAINT: ONYX

GRADES AS SHOWN ARE NOT FINAL

A2

SHEET No.

PROJECT

MCKENZIE MEADOWS—BLOCK 83
CALEDONIA, HALDIMAND COUNTY

TITLE

BLOCK 2, UNITS 6–11
ELEVATIONS

STATUS: FINAL

PLOTTED:

SCALE: 1/16"=1'-0"

DWN BY: M.T

DATE: 07/03/2020

REV.

LOSANI
HOMES

Ministry of Municipal
Affairs and Housing

QUALIFICATION INFORMATION

THE UNDERSIGNED HAS REVIEWED AND TAKES RESPONSIBILITY FOR
THIS DESIGN AND HAS THE QUALIFICATIONS AND MEETS THE
REQUIREMENTS SET OUT IN THE ONT. BUILDING CODE TO BE A DESIGNER.
REQUIRED UNLESS DESIGN IS EXEMPT UNDER 2.17.5.1 OF THE O.B.C.

Rick Dalling

Name

21966

BCIN

Signature



SIDE
ELEVATION

UNIT 12
END UNIT
WALDORF



UNIT 18
ENHANCED END UNIT
WALDORF II



FRONT
ELEVATION

UNIT 12
THE WALDORF II
END

UNIT 13
THE PERTH
INTERIOR UNIT B


UNIT 14
THE PERTH
INTERIOR UNIT A2

UNIT 15
THE PERTH
INTERIOR UNIT A1

UNIT 16
THE PERTH
INTERIOR UNIT B

UNIT 17
THE PERTH
INTERIOR UNIT A1

UNIT 18
THE WALDORF II
ENHANCED END

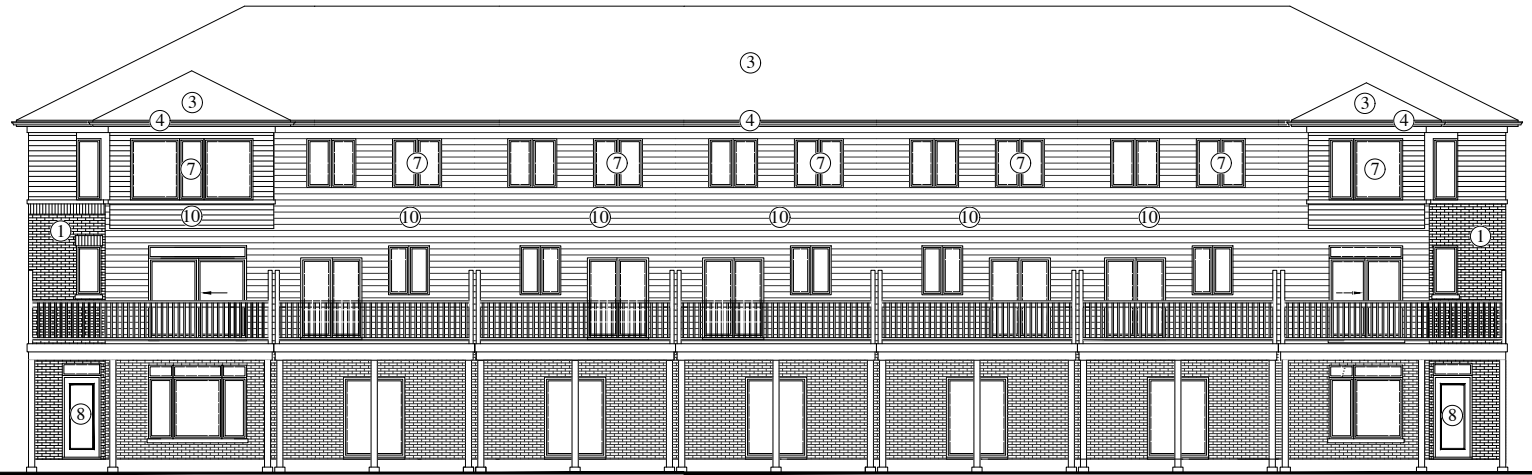

REAR
ELEVATION

UNIT 18
THE WALDORF II
ENHANCED END

UNIT 17
THE PERTH
INTERIOR UNIT A1

UNIT 16
THE PERTH
INTERIOR UNIT B

UNIT 15
THE PERTH
INTERIOR UNIT A1

UNIT 14
THE PERTH
INTERIOR UNIT A2

UNIT 13
THE PERTH
INTERIOR UNIT B

UNIT 12
END UNIT
WALDORF

EXTERIOR COLOUR PACKAGE - CRYSTAL GRAY

- ① BRICK: CRYSTAL GRAY

② STONE: MONDRIAN - SCANDINA GREY

③ SHINGLES: MONDRIAN - MORE BLACK

④ SOFFIT/FASCIA/EAVES: BLACK

⑤ ARCHITECTURAL SIDING: CHARWOOD

⑥ BASEMENT WINDOW: SANDLEWOOD
- ⑦ WINDOWS: SABLE

⑧ FRONT DOOR: KNIGHT'S ARMOR

⑨ GARAGE DOOR: BLACK

⑩ SIDE SIDING: WINDSWEPT SMOKE

⑪ EXTERIOR PAINT: ONYX

GRADES AS SHOWN ARE NOT FINAL

A3

SHEET No.

PROJECT

MCKENZIE MEADOWS—BLOCK 83
CALEDONIA, HALDIMAND COUNTY

TITLE

BLOCK 3, UNITS 12–18
ELEVATIONS

STATUS: FINAL

PLOTTED:

SCALE: 1/16"=1'-0"

DWN BY: M.T

DATE: 07/03/2020

REV.

LOSANI
HOMES

Ministry of Municipal
Affairs and Housing

QUALIFICATION INFORMATION

THE UNDERSIGNED HAS REVIEWED AND TAKES RESPONSIBILITY FOR
THIS DESIGN AND HAS THE QUALIFICATIONS AND MEETS THE
REQUIREMENTS SET OUT IN THE ONT. BUILDING CODE TO BE A DESIGNER.
REQUIRED UNLESS DESIGN IS EXEMPT UNDER 2.17.5.1 OF THE O.B.C.


Rick Dalling

Name

21966


BCIN

Signature

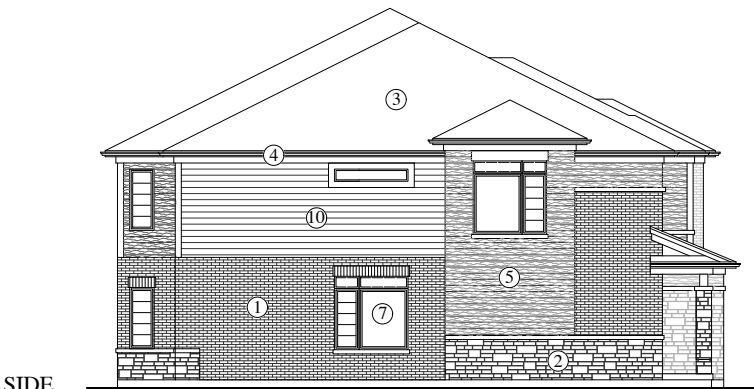

SIDE
ELEVATION

UNIT 19
THE STIRLING
ENHANCED END UNIT

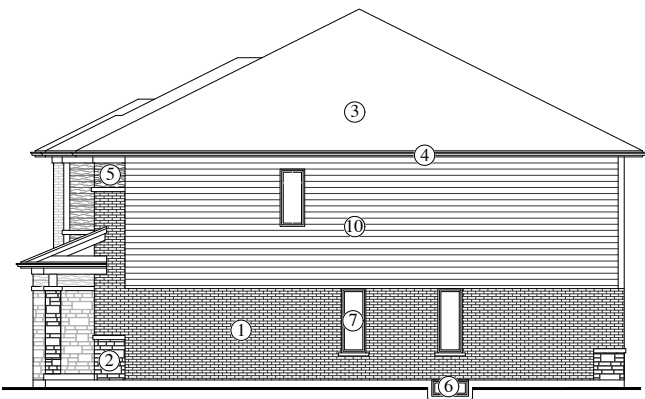

UNIT 24
THE STIRLING
END UNIT



FRONT
ELEVATION

UNIT 19
THE CUSTOM STIRLING
ENHANCED END UNIT


UNIT 20
THE STIRLING
INTERIOR UNIT B

UNIT 21
THE STIRLING
INTERIOR UNIT A

UNIT 22
THE STIRLING
INTERIOR UNIT A

UNIT 23
THE STIRLING
INTERIOR UNIT B

UNIT 24
THE STIRLING
END UNIT

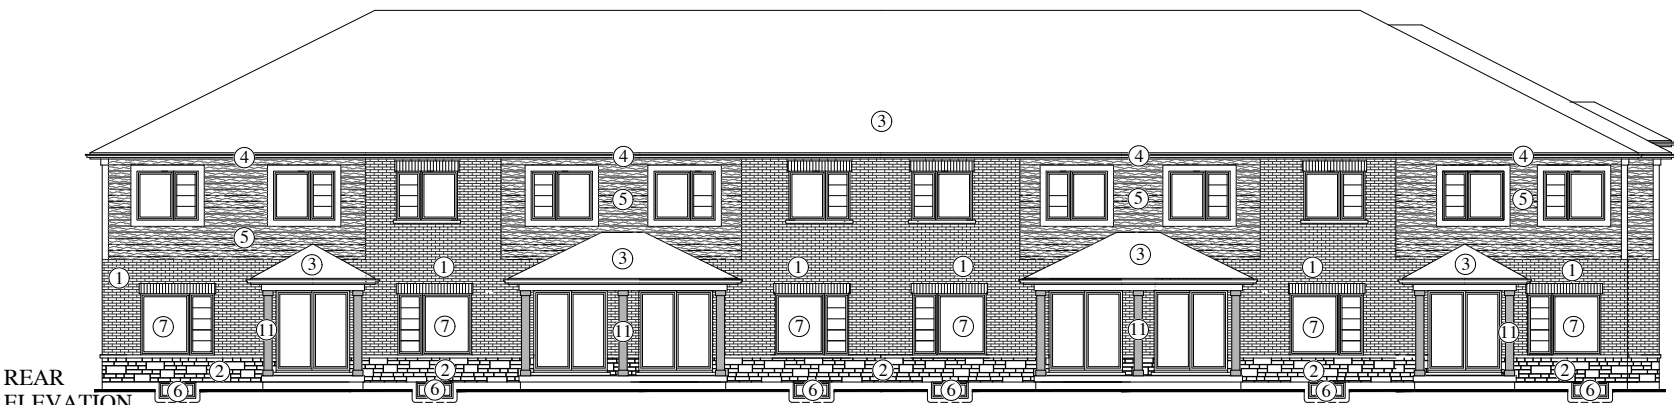

REAR
ELEVATION

UNIT 24
THE STIRLING
END UNIT

UNIT 23
THE STIRLING
INTERIOR UNIT B

UNIT 22
THE STIRLING
INTERIOR UNIT A

UNIT 21
THE STIRLING
INTERIOR UNIT A

UNIT 20
THE STIRLING
INTERIOR UNIT B

UNIT 19
THE CUSTOM STIRLING
ENHANCED END UNIT

EXTERIOR COLOUR PACKAGE - CRYSTAL GRAY

- ① BRICK: CRYSTAL GRAY

② STONE: MONDRIAN - SCANDINA GREY

③ SHINGLES: MONDRIAN - MORE BLACK

④ SOFFIT/FASCIA/EAVES: BLACK

⑤ ARCHITECTURAL SIDING: CHARWOOD

⑥ BASEMENT WINDOW: SANDLEWOOD
- ⑦ WINDOWS: SABLE

⑧ FRONT DOOR: KNIGHT'S ARMOR

⑨ GARAGE DOOR: BLACK

⑩ SIDE SIDING: WINDSWEPT SMOKE

⑪ EXTERIOR PAINT: ONYX

GRADES AS SHOWN ARE NOT FINAL

A4

SHEET No.

PROJECT

MCKENZIE MEADOWS—BLOCK 83
CALEDONIA, HALDIMAND COUNTY

TITLE

BLOCK 4, UNITS 19–24
ELEVATIONS

STATUS: FINAL

PLOTTED:

SCALE: 1/16"=1'-0"

DWN BY: M.T

DATE: 07/03/2020

REV.

LOSANI
HOMES

Ministry of Municipal
Affairs and Housing

QUALIFICATION INFORMATION

THE UNDERSIGNED HAS REVIEWED AND TAKES RESPONSIBILITY FOR THIS DESIGN AND HAS THE QUALIFICATIONS AND MEETS THE REQUIREMENTS SET OUT IN THE ONT. BUILDING CODE TO BE A DESIGNER. REQUIRED UNLESS DESIGN IS EXEMPT UNDER 2.17.5.1 OF THE O.B.C.

Rick Dalling



Name

21966

BCIN



Signature

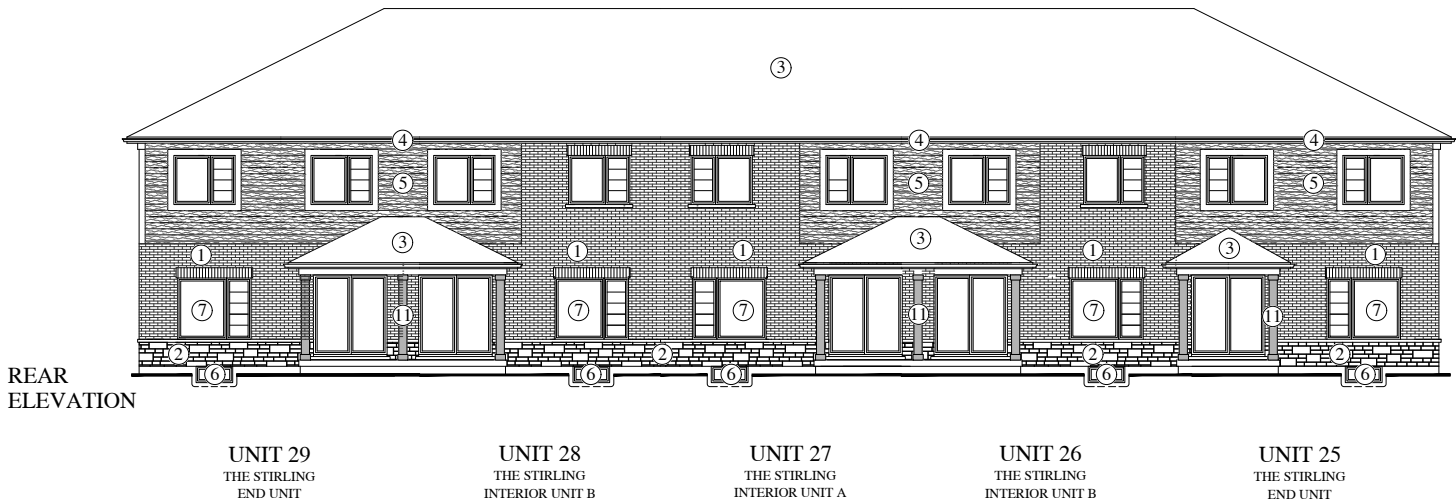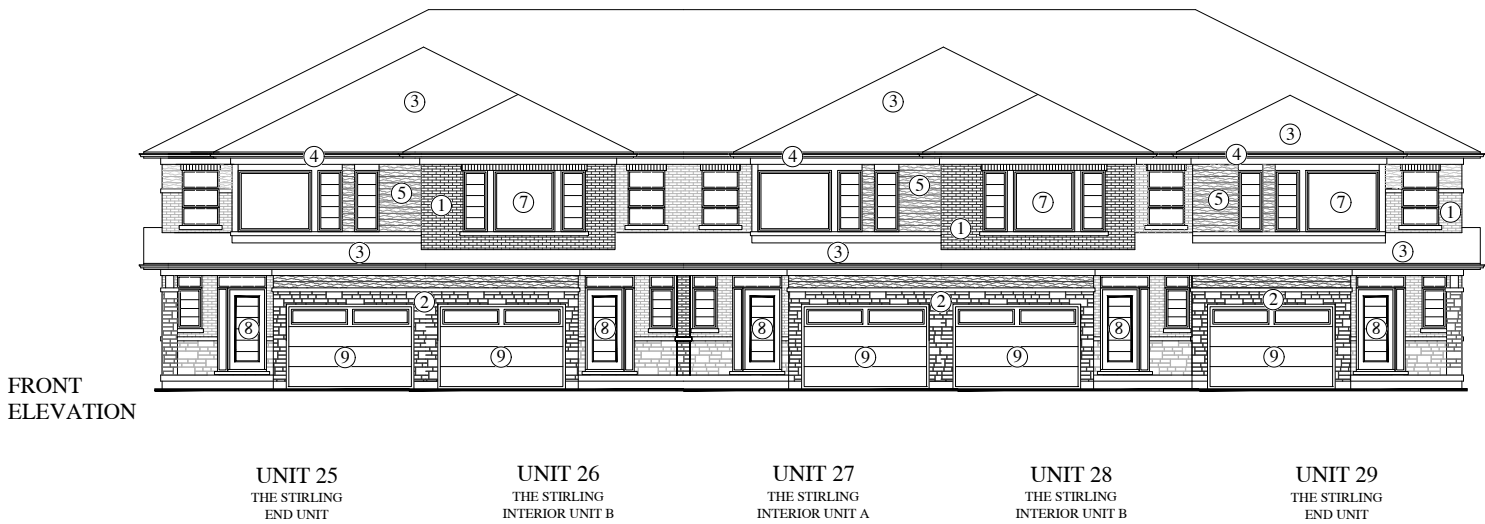

EXTERIOR COLOUR PACKAGE - PORTLAND MODERN

- ① BRICK: PORTLAND

② STONE: MONDRIAN - RANGE AMBER BEIGE

③ SHINGLES: SLATE GREY

④ SOFFIT/FASCIA/EAVES: BLACK

⑤ ARCHITECTURAL SIDING: CEDAR BARK

⑥ BASEMENT WINDOW: SANDLEWOOD
- ⑦ WINDOWS: SABLE

⑧ FRONT DOOR: KNIGHT'S ARMOR

⑨ GARAGE DOOR: BLACK

⑩ SIDE SIDING: WINDSWEPT SMOKE

⑪ EXTERIOR PAINT: ONYX

GRADES AS SHOWN ARE NOT FINAL

A5

SHEET No.

PROJECT

MCKENZIE MEADOWS—BLOCK 83
CALEDONIA, HALDIMAND COUNTY

TITLE

BLOCK 5, UNITS 25–29
ELEVATIONS

STATUS: FINAL

PLOTTED:

SCALE: 1/16"=1'-0"

DWN BY: M.T

DATE: 07/03/2020

REV.

LOSANI
HOMES

Ministry of Municipal
Affairs and Housing

QUALIFICATION INFORMATION

THE UNDERSIGNED HAS REVIEWED AND TAKES RESPONSIBILITY FOR
THIS DESIGN AND HAS THE QUALIFICATIONS AND MEETS THE
REQUIREMENTS SET OUT IN THE ONT. BUILDING CODE TO BE A DESIGNER.
REQUIRED UNLESS DESIGN IS EXEMPT UNDER 2.17.5.1 OF THE O.B.C.


Rick Dalling

Name

21966


BCIN

Signature

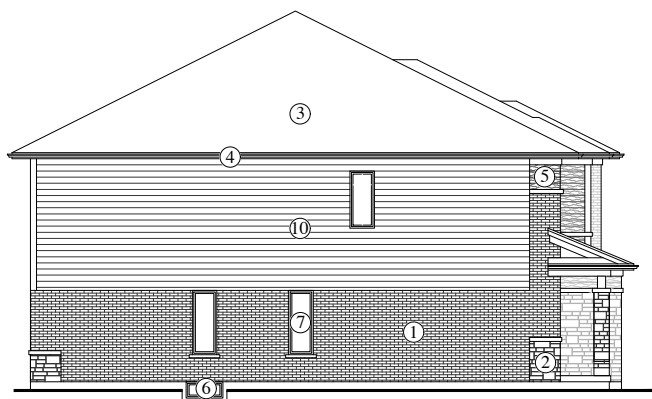


SIDE
ELEVATION

UNIT 30
THE STIRLING
END UNIT

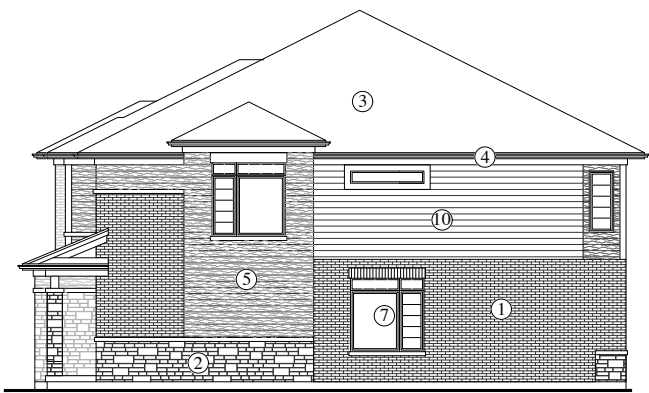

UNIT 35
THE STIRLING
ENHANCED END UNIT

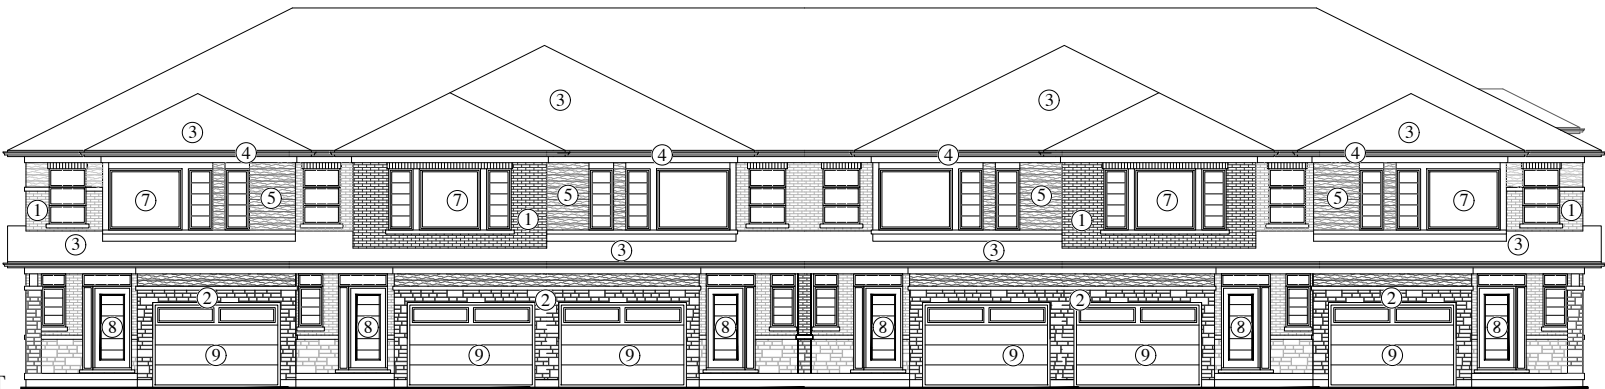

FRONT
ELEVATION

UNIT 30
THE STIRLING
END UNIT


UNIT 31
THE STIRLING
INTERIOR UNIT B

UNIT 32
THE STIRLING
INTERIOR UNIT A

UNIT 33
THE STIRLING
INTERIOR UNIT A

UNIT 34
THE STIRLING
INTERIOR UNIT B

UNIT 35
THE STIRLING
ENHANCED END UNIT

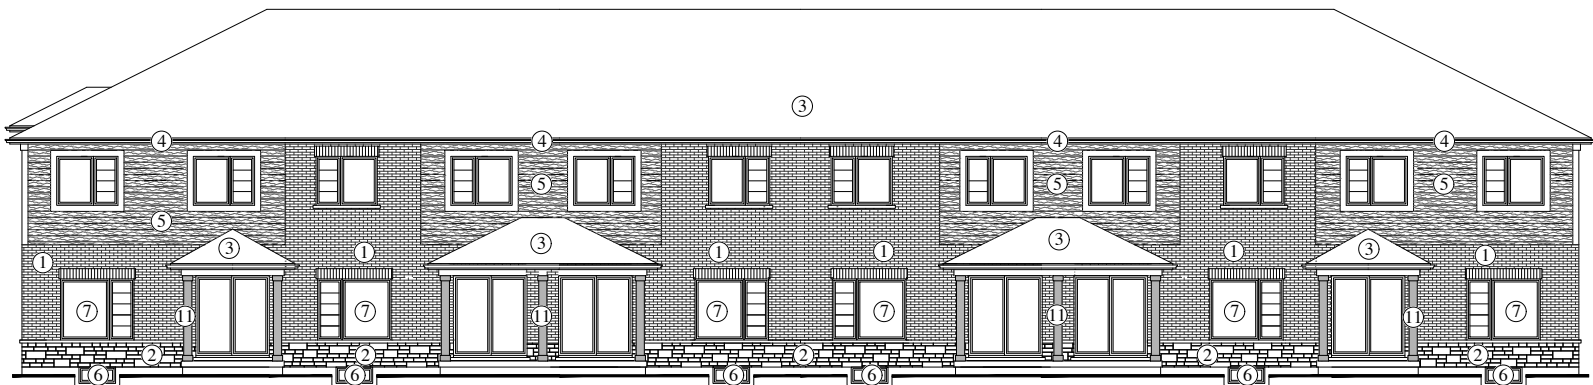

REAR
ELEVATION

UNIT 35
THE STIRLING
ENHANCED END UNIT

UNIT 34
THE STIRLING
INTERIOR UNIT B

UNIT 33
THE STIRLING
INTERIOR UNIT A

UNIT 32
THE STIRLING
INTERIOR UNIT A

UNIT 31
THE STIRLING
INTERIOR UNIT B

UNIT 30
THE STIRLING
END UNIT

EXTERIOR COLOUR PACKAGE - CRYSTAL GRAY

- ① BRICK: CRYSTAL GRAY

② STONE: MONDRIAN - SCANDINA GREY

③ SHINGLES: MONDRIAN - MORE BLACK

④ SOFFIT/FASCIA/EAVES: BLACK

⑤ ARCHITECTURAL SIDING: CHARWOOD

⑥ BASEMENT WINDOW: SANDLEWOOD
- ⑦ WINDOWS: SABLE

⑧ FRONT DOOR: KNIGHT'S ARMOR

⑨ GARAGE DOOR: BLACK

⑩ SIDE SIDING: WINDSWEEP SMOKE

⑪ EXTERIOR PAINT: ONYX

GRADES AS SHOWN ARE NOT FINAL

A6

SHEET No.

PROJECT

MCKENZIE MEADOWS—BLOCK 83
CALEDONIA, HALDIMAND COUNTY

TITLE

BLOCK 6, UNITS 30—35
ELEVATIONS

STATUS: FINAL

PLOTTED:

SCALE: 1/16"=1'-0"

DWN BY: M.T

DATE: 07/03/2020

REV.

LOSANI
HOMES

Ministry of Municipal
Affairs and Housing

QUALIFICATION INFORMATION

THE UNDERSIGNED HAS REVIEWED AND TAKES RESPONSIBILITY FOR
THIS DESIGN AND HAS THE QUALIFICATIONS AND MEETS THE
REQUIREMENTS SET OUT IN THE ONT. BUILDING CODE TO BE A DESIGNER.
REQUIRED UNLESS DESIGN IS EXEMPT UNDER 2.17.5.1 OF THE O.B.C.

Rick Dalling

Name

21966

BCIN

Signature

MODERN EXTERIOR FINISHES CRYSTAL GRAY

Exterior finishes are samples only, colours and options may vary

LOSANI
HOMES

BRICK



STONE



WINDOW VINYL FRONT DOOR



SHINGLES



SOFFIT, FACIA, EAVES



GARAGE DOOR



EXTERIOR PAINT



SIDING



ARCHITECTUAL SIDING

MODERN EXTERIOR FINISHES PORTLAND

Exterior finishes are samples only, colours and options may vary

LOSANI
HOMES



BRICK



STONE



WINDOW VINYL



FRONT DOOR



SOFFIT, FACIA, EAVES



GARAGE DOOR



SHINGLES



EXTERIOR PAINT



SIDING



ARCHITECTUAL SIDING