



Qty	Botanical Name	Common Name	Size/Condition
Ornamental Grasses			
20	<i>Miscanthus sinensis</i> Huron Sunrise	Huron Sunrise Maiden Grass	1gal
Perennials and Annuals			
12	<i>Rudbeckia fulgida</i> Goldstrum	Black-Eyed Susan	1ltr
66	<i>Festuca glauca</i> Elijah Blue	Elijah Blue Fescue	1gal
24	<i>Liriope muscari</i> Variegata	Variegated Lily Turf	1gal

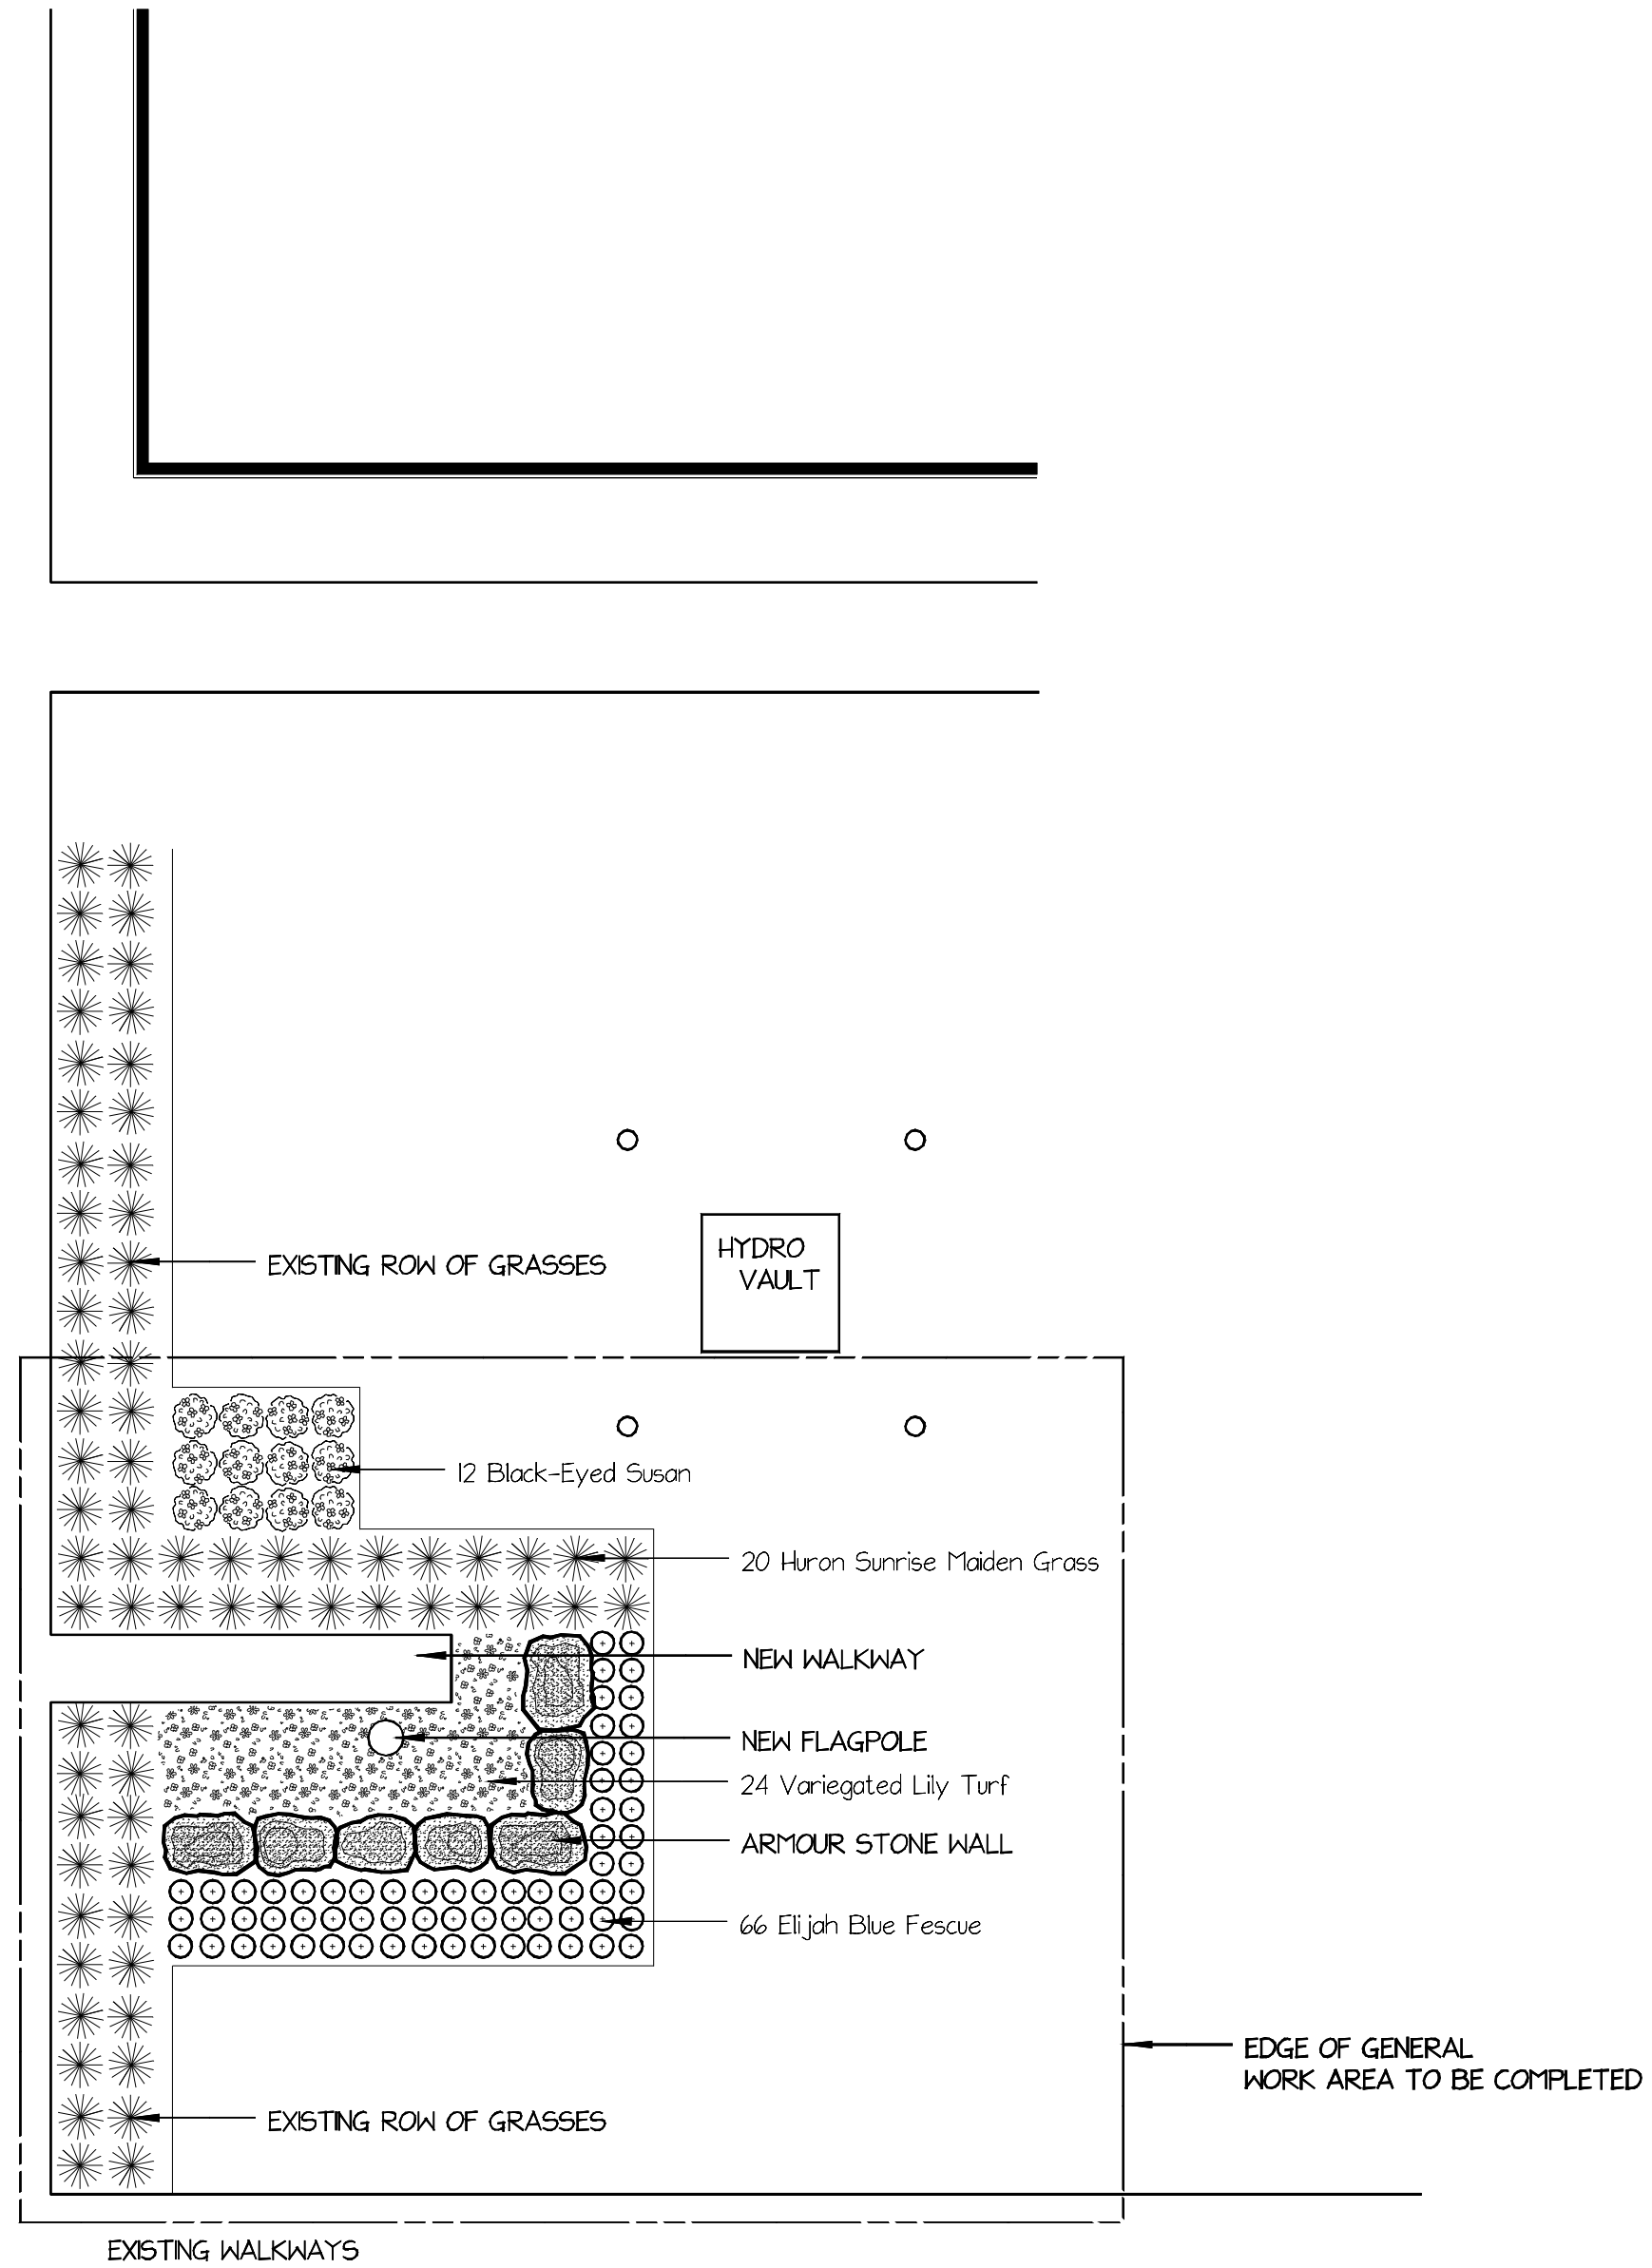

THORBURN ST.

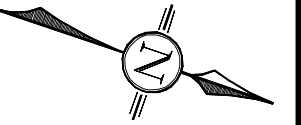

NOTES

ALL DRAWINGS AND CONCEPTS ARE THE PROPERTY OF THEIR DESIGNER UNTIL PAID IN FULL. FOR SAID DESIGNS ALL GRADIES, PROPERTY LINES AND UTILITIES ARE TO BE DEALT WITH BY THE INSTALLATION CONTRACTORS OR THE PROPERTY OWNER.

THESE DESIGNS PLAN IS A CONCEPT ONLY AND NOT INTENDED TO BE USED AS AN ARCHITECTURAL OR ENGINEERING DRAWING. ALL PERMITS AND STANDARD DRAWINGS ARE TO BE OBTAINED AS REQUIRED.

CLIENT AND / OR CONTRACTORS ARE RESPONSIBLE FOR OBTAINING ALL AND ALL PERMITS AND UPDATES BEFORE ANY CONSTRUCTION OR INSTALLATION BEGINS.

ALL DIMENSIONS ARE APPROXIMATE AND ARE BASED ON A SOIL SURVEY.
MEASUREMENTS PROVIDED OR TAKEN ON SOIL. BOUNDARIES REPRESENTED
IN DRAFTING REFLECTED NOTES ON DESIGN AND MAY NOT REPRESENT

ALL CONSTRUCTION & ITEMS SHOWN IN PLAN MUST COMPLY WITH ONTARIO BUILDING CODES AND LOCAL BYLAWS. THE CLIENT IS RESPONSIBLE FOR VERIFYING COMPLIANCE TO ANY AND ALL REGULATIONS

PATTERNS AND MATERIALS SHOWN IN THIS PLAN ARE REPRESENTATIVE ONLY AND DO NOT INDICATE SPECIFIC PRODUCTS, HARD OR SOFT SCAPE MATERIALS. CHOSEN OR SUPPLIED MATERIALS FOR PROJECT MAY VARY IN SIZE AND APPEARANCE FROM THEIR SYMBOLS.

NEED DISCOVER AND DESIGN COMPANY ARE NOT RESPONSIBLE FOR ANY PART OR WHOLE OF THE INSTALLATION. ANY ISSUES CONCERNING OR PROBLEMS ARISING FROM THIS DESIGN CURRENTLY OR AT ANY TIME IN THE FUTURE WILL BE THE RESPONSIBILITY OF THE CLIENTS.

THE INSTALLATION CONTRACTORS AND/OR CARRIER ARE RESPONSIBLE FOR
MAINTAINING / CARRYING APPROPRIATE TRAINING AND SUBMITTING VARIOUS
NATURAL AFFAIRS VANDERBILT SERVICES, THE OFFENSE AND THE DEFENSES WILL NOT
BE HELD RESPONSIBLE FOR INJURY OR ANY AND FORTUNATELY MANAGES IDEAL
OR OTHERWISE, RESULTING FROM THIS DESIGN, THE INSTALLATION IN WORK OR
PARTS AND COMPLETION OF PROJECT AND SUCH AT THIS TIME AND ANY
OTHER INFORMATION.

RECEIPT & PAYMENT ON THIS DESIGN PLAN INDICATES ACCEPTANCE ON SAID DESIGN AND THE TERMS HEREIN. THE CLIENT IS ULTIMATELY RESPONSIBLE FOR ANY AND ALL INSTALLATION AND DESIGN ERRORS CURRENTLY AND AT ANY TIME IN THE FUTURE.

1	21/08/30	CONCEPT DRAWING
---	----------	-----------------

No.	Date	Description
REVISIONS		



1500 Stoney Creek Rd
Caledonia, ON
N3W 1R2
(905)765-4200

LANDSCAPE DESIGN
NEW FLAG POLE

HALDIMAND
ADMIN BLDG
53 THORNBURN ST
CAYUGA, ON
N0A 1E0

SCALE	1" = 8'
DRAWN BY	ALAN EADE
CHECKED BY	
DATE	21/08/18
DATE OF PRINT	

PROJECT NO.
SHEET NO.