

THE CORPORATION OF HALDIMAND COUNTY

By-law Number ____-HC/21

**Being a by-law to amend Zoning By-law HC 1-2020 by
Haldimand County.**

WHEREAS Haldimand County is authorized to enact this by-law, by virtue of the provisions of Section 34 of the *Planning Act*, R.S.O. 1990, C. P13, as amended;

AND WHEREAS this by-law conforms to the Haldimand County Official Plan;

NOW THEREFORE, the Council of The Corporation of Haldimand County enacts as follows:


1. **THAT** Schedule "A" of By-Law HC 1-2020, as amended, is hereby further amended by changing the zoning on subject lands on Map "A" and Map "B" (attached to and forming part of this By-Law) from Agricultural (A) *Zone* to Lakeshore Residential (RL) *zone*.
2. That the effective date of this By-law shall be the date of passage thereof.

READ a first and second time this 13th day of December, 2021.

READ a third time and finally passed this 13th day of December, 2021.

MAYOR

CLERK

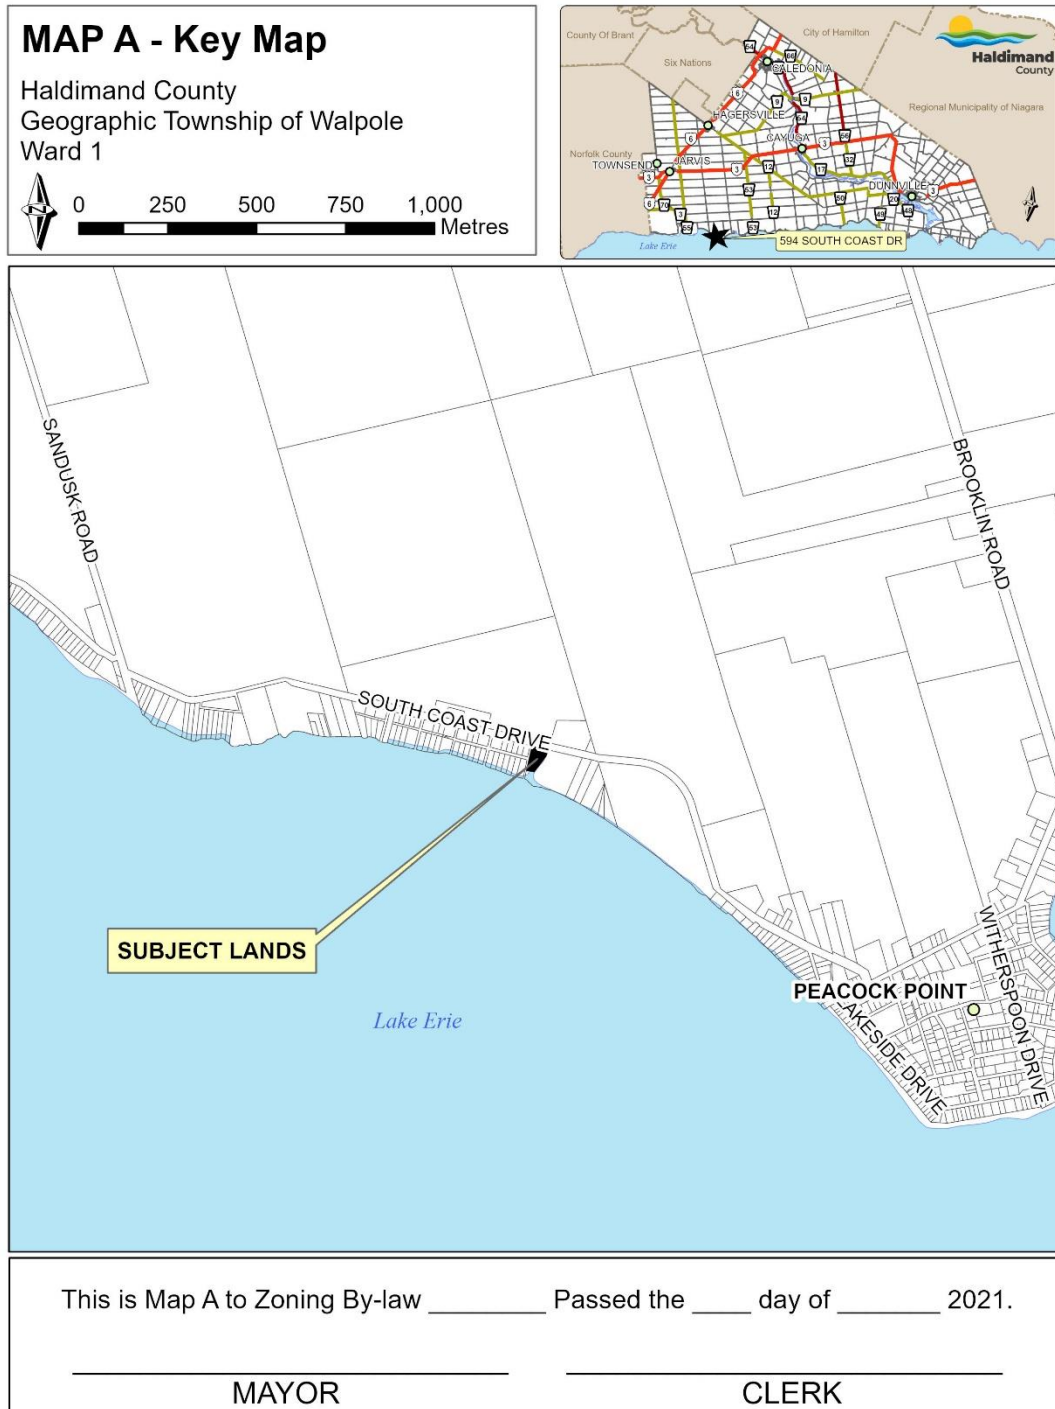

Ref: Comprehensive Zoning By-law HC 1-2020 Mapping Update
RN332002084000000

P:\PROJECTS\Zoning\CompZoningBylawHC1-2020MappingUpdateNov2021\RN332002084000000\RN332002084000000.aprx

MAP B - Detail Map

Haldimand County

Geographic Township of Walpole, Ward 1

SCALE: 1:500

0 6 12 18 24 Metres



This is Map B to Zoning By-law _____ Passed the ____ day of _____ 2021.

MAYOR

CLERK

Ref: Comprehensive Zoning By-law HC 1-2020 Mapping Update RN 332002084000000

PURPOSE AND EFFECT OF BY-LAW ____/21

The subject lands are legally described as Concession 12 Part Lot 14, Geographic Township of Walpole and known municipally at 594 South Coast Drive.

The purpose of this by-law is to rezone the subject lands from Agricultural (A) Zone to Lakeshore Residential (RL) zone to reflect the function of the parcel.

Report Number: PDD-54-2021
Roll No.: 2810332002084000000