


Livingston/Smith Farm

Preliminary Trail Plan

Legend

- Townhouse
- Detached
- Park/SWM
- SWM
- Other Lands Owned by Developer
- Other

Trail (preliminary)

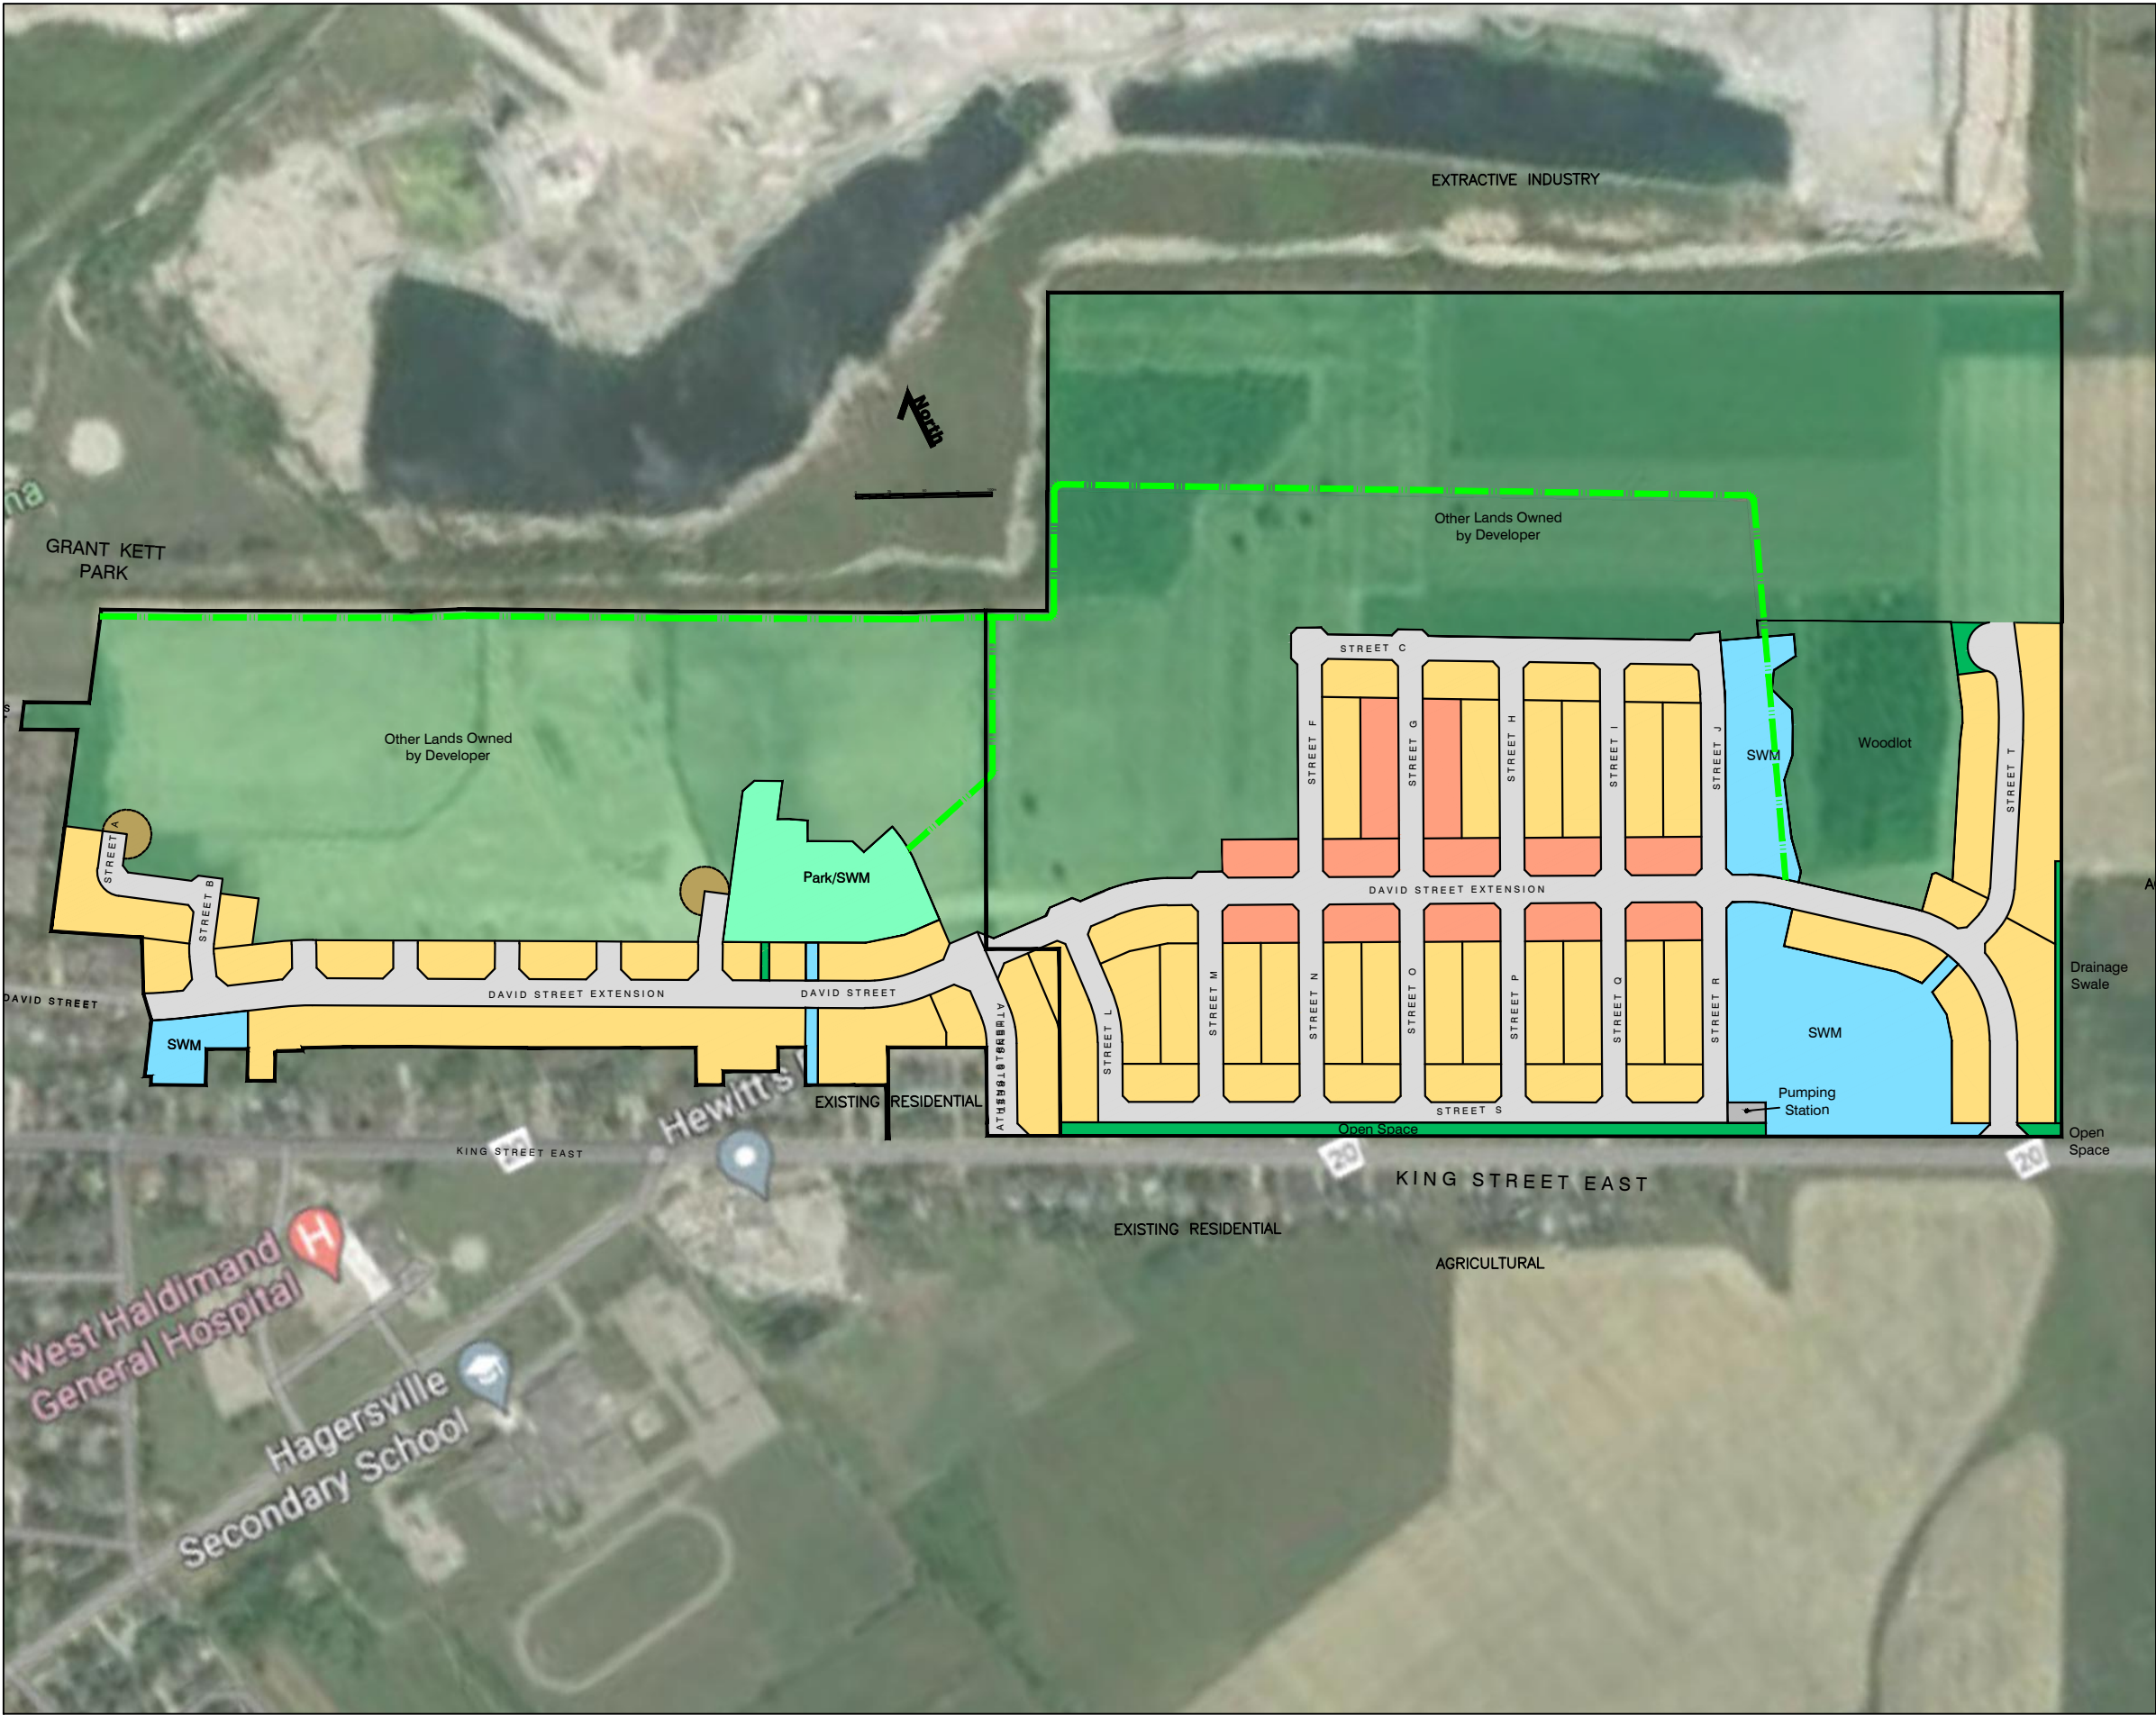

Checked	Drawn
Date	WSJ
January 4, 2022	
Scale	
1 : 5,000 (11x17)	