


Dunnville Downtown Street Tree Planting

Lock Street East, Chestnut Street, Queen Street, and Bridge Street, Dunnville ON

December 2021



Haldimand County

Haldimand County

53 Thorburn Street South, Cayuga, Ontario N0A 1E0

ska

Stempski Kelly Associates Inc.

.....

Design Landscape Architecture Planning



P.O. Box 399, Fergus, ON. N1M 3E2

Voice (519) 787 4313



sean@ska-design.ca www.ska-design.ca

Schedule of Drawings


L0	Lock St E - Streetscape Improvement Plan
L1	Chestnut St - Streetscape Improvement Plan
L2 & L3 & L4	Queen St - Streetscape Improvement Plan
L5	Bridge St - Streetscape Improvement Plan
L6	Details

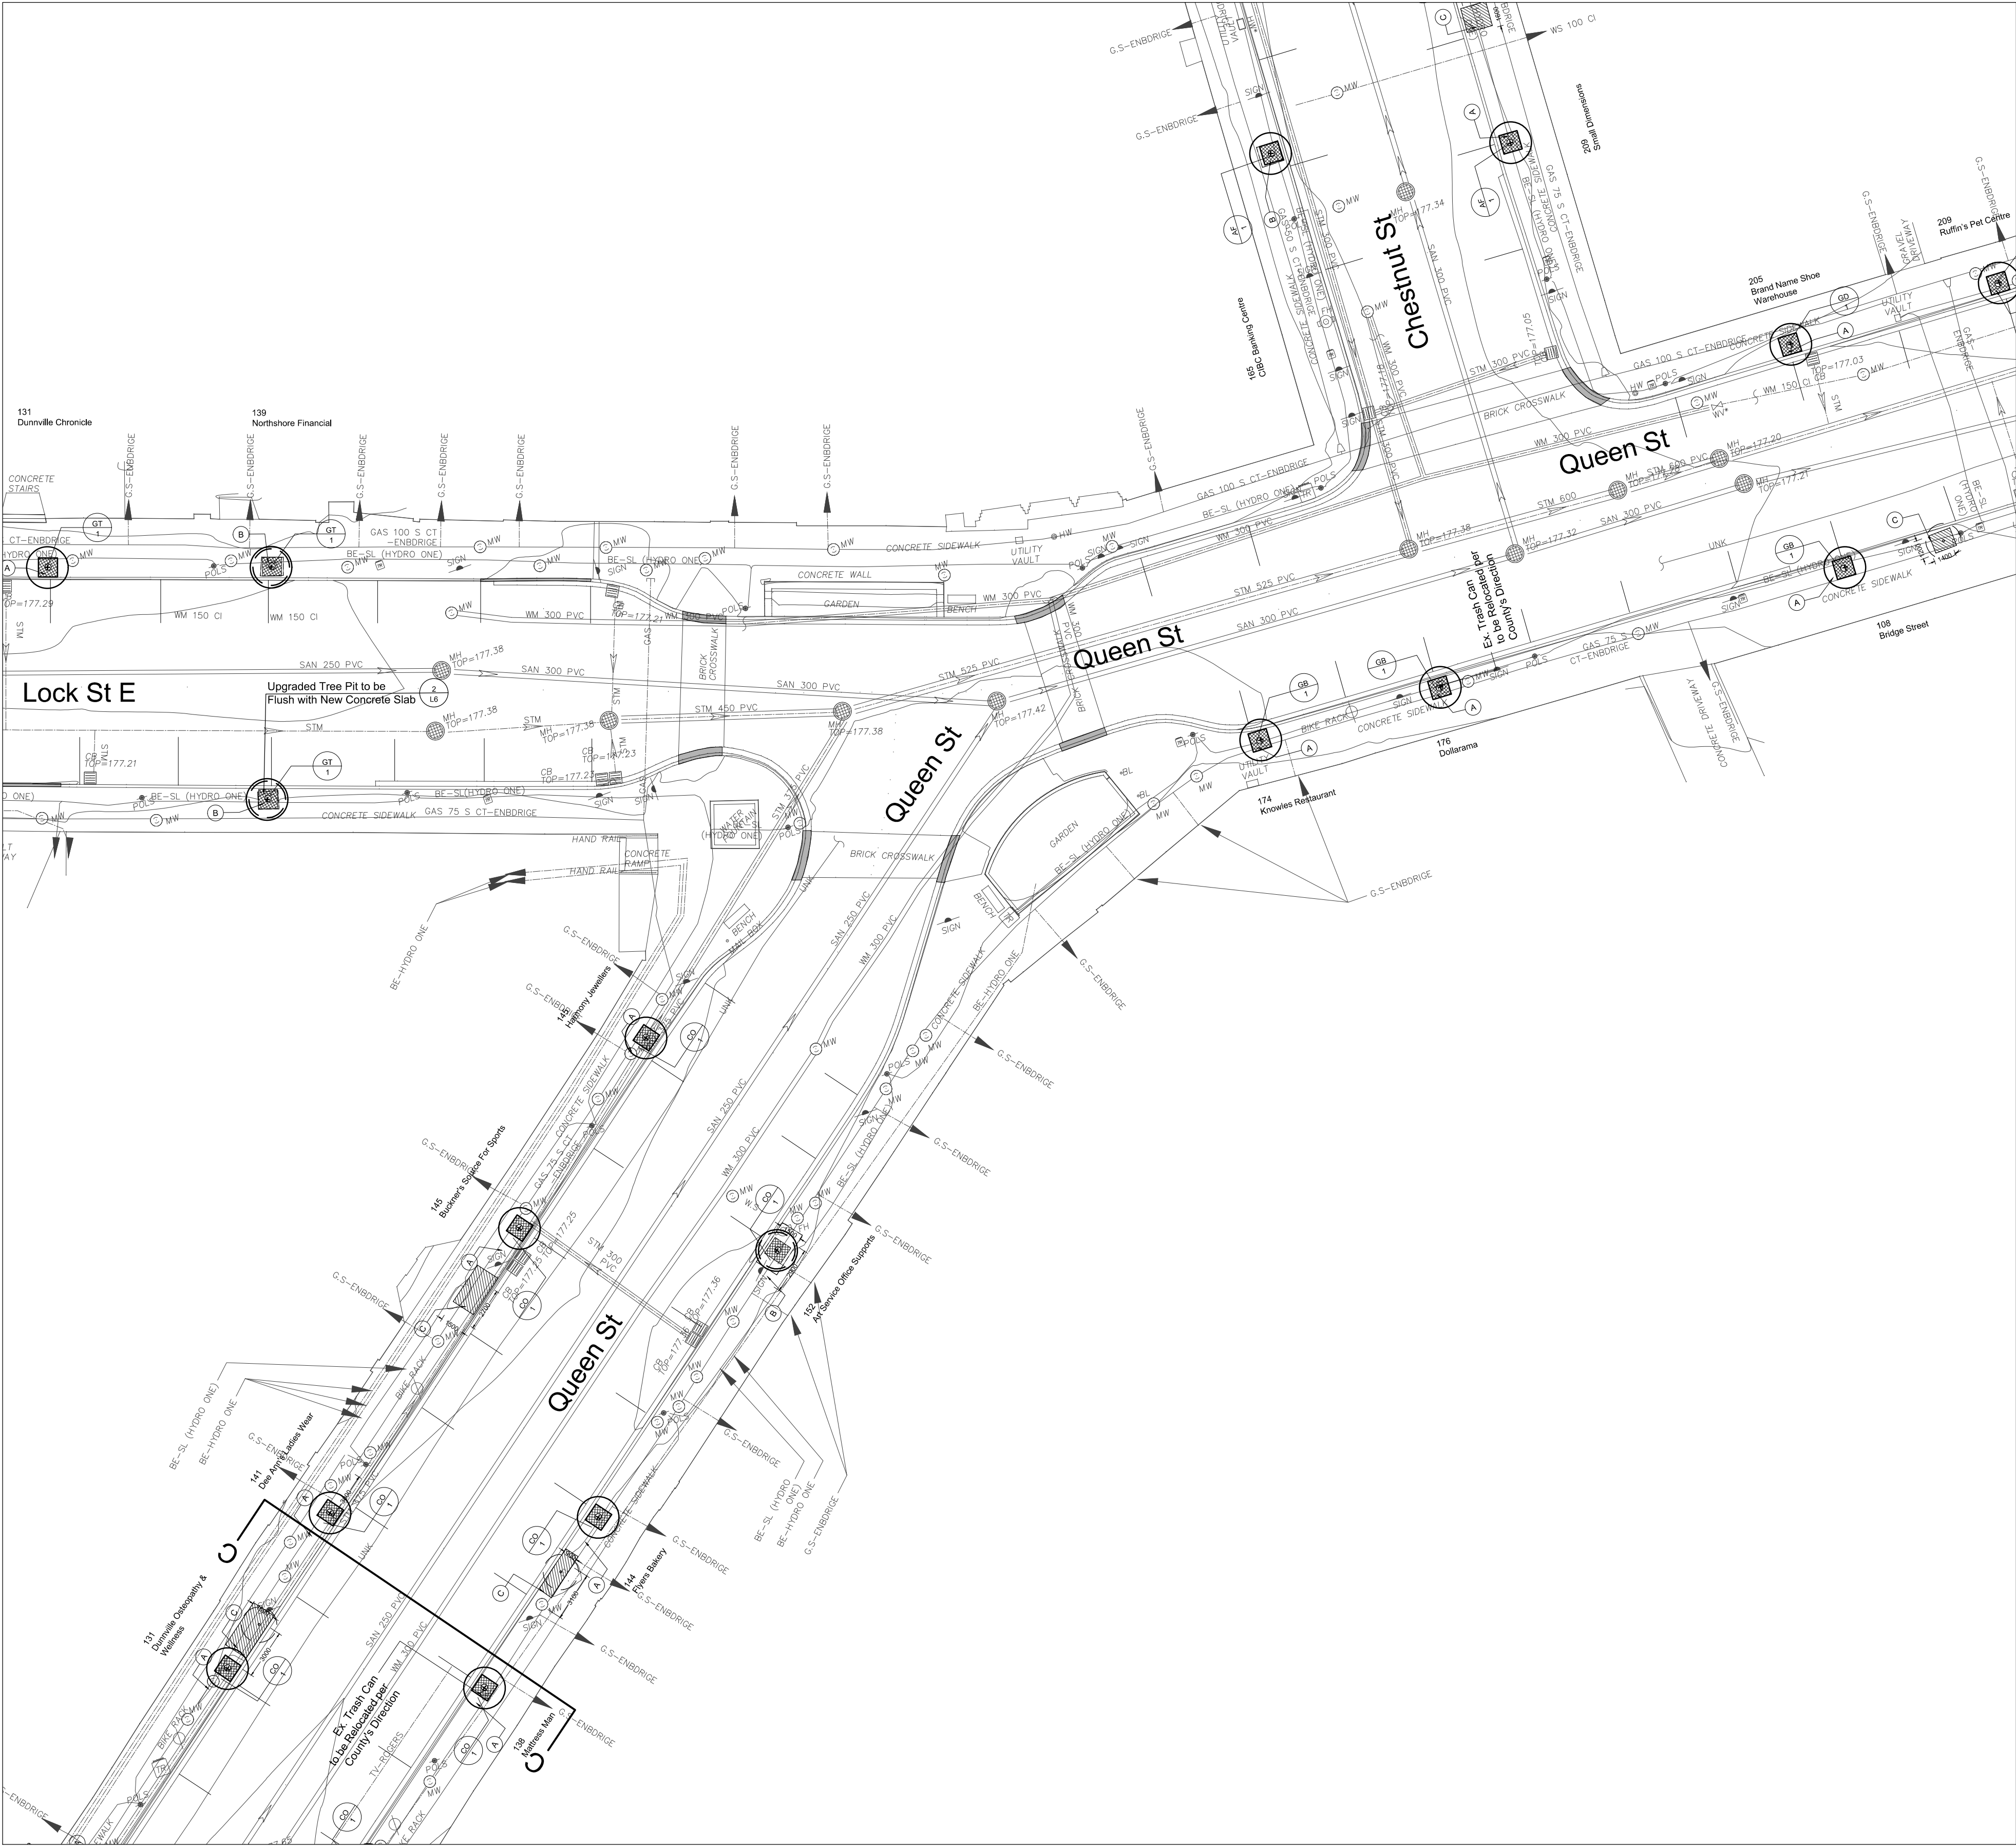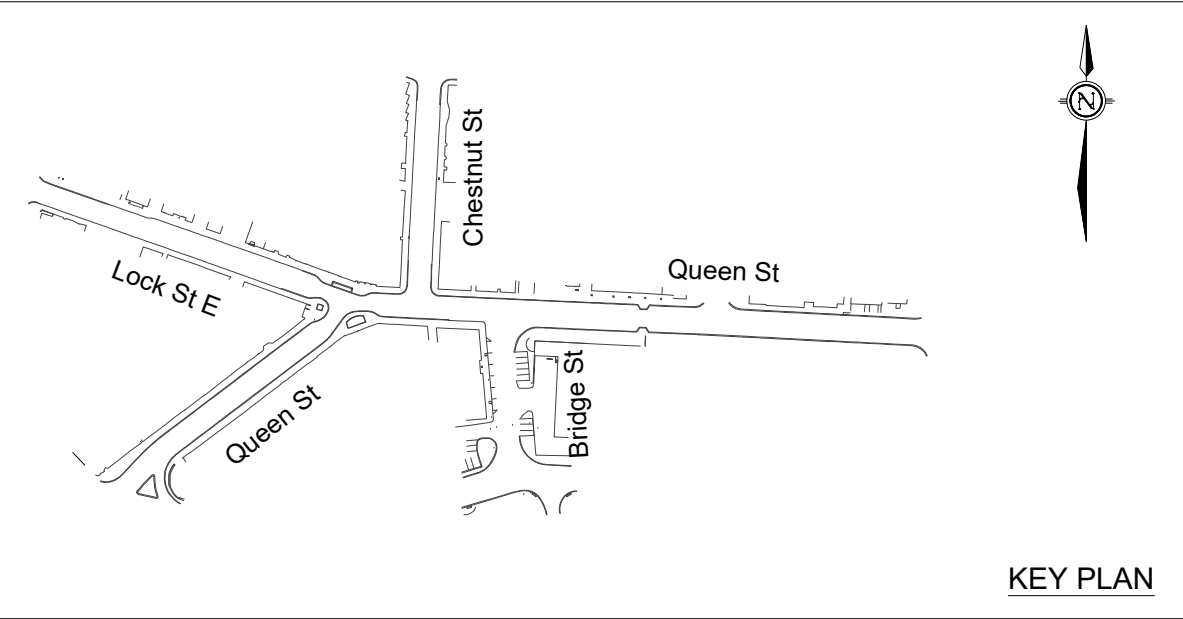

Cedar St

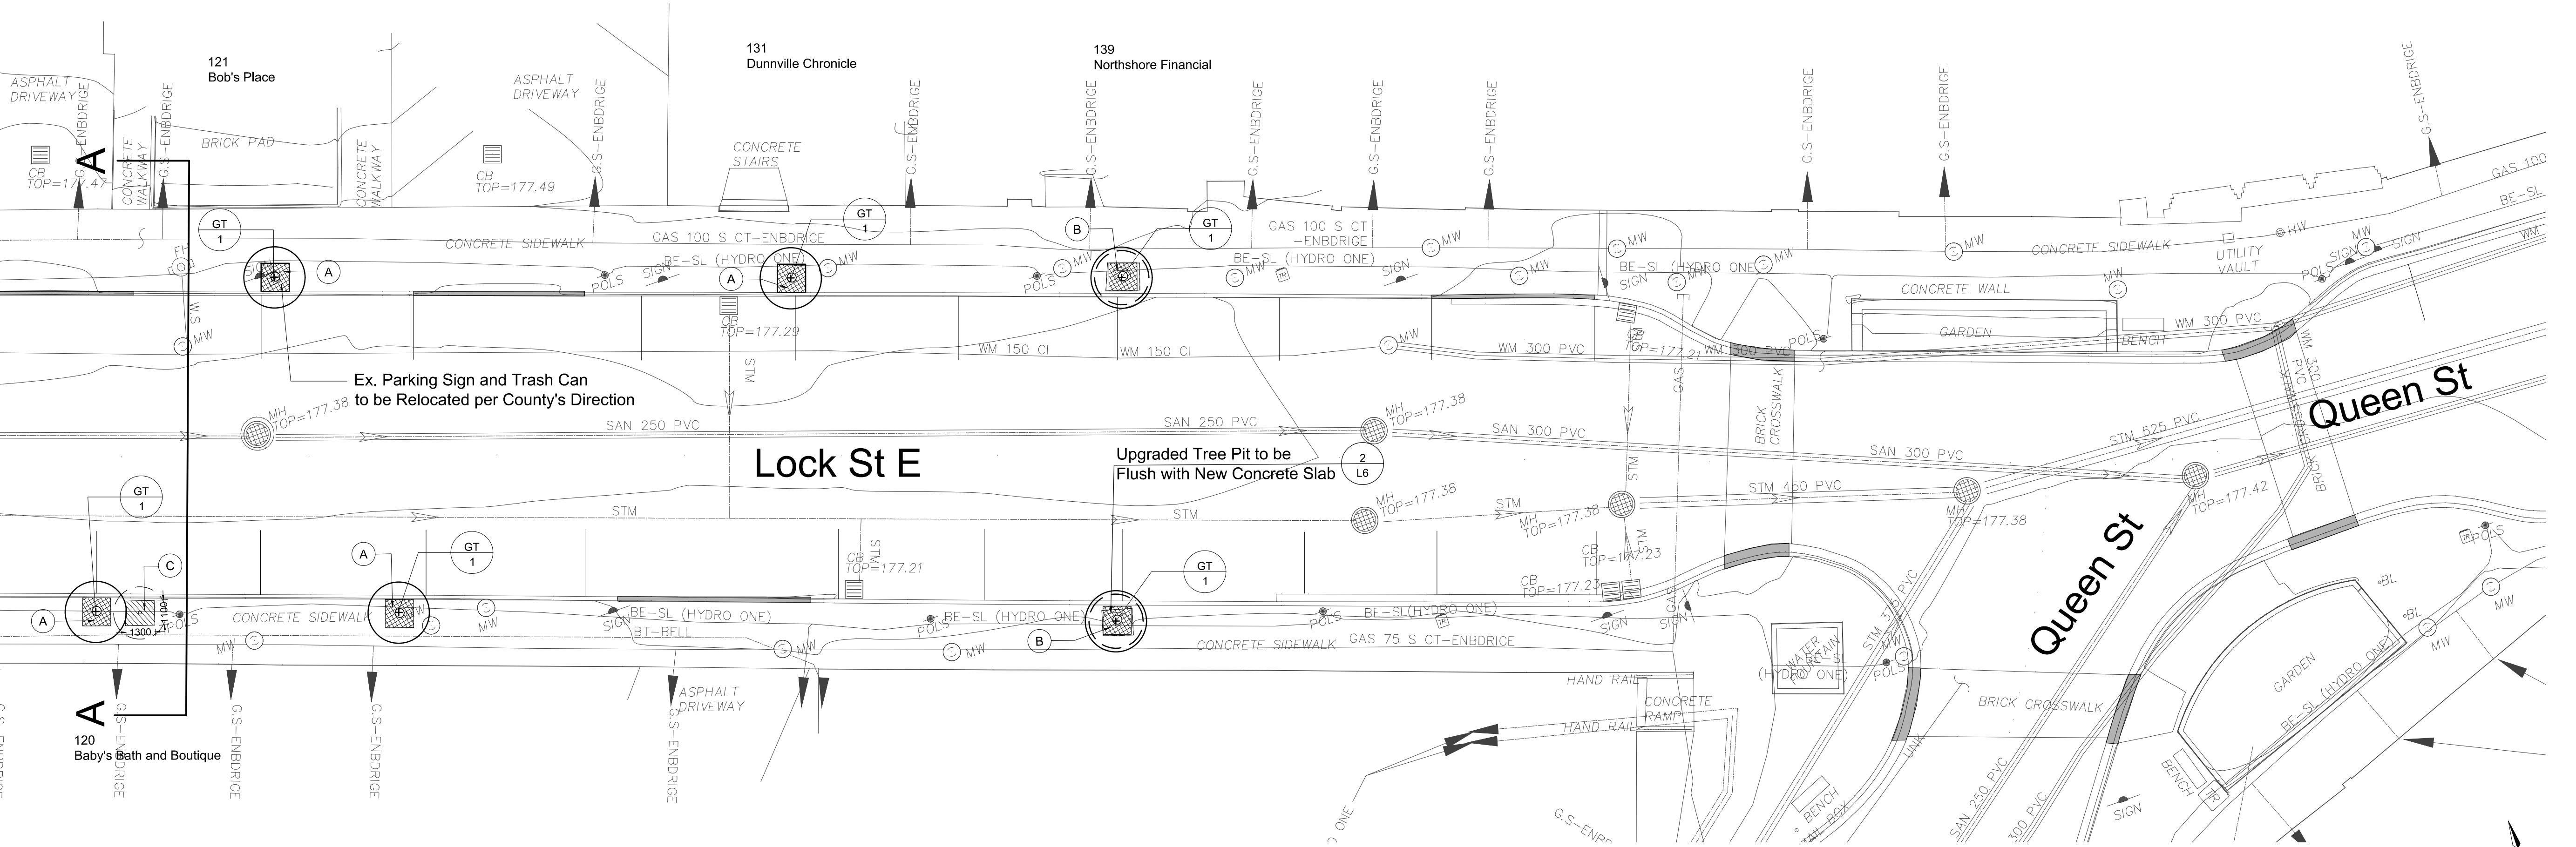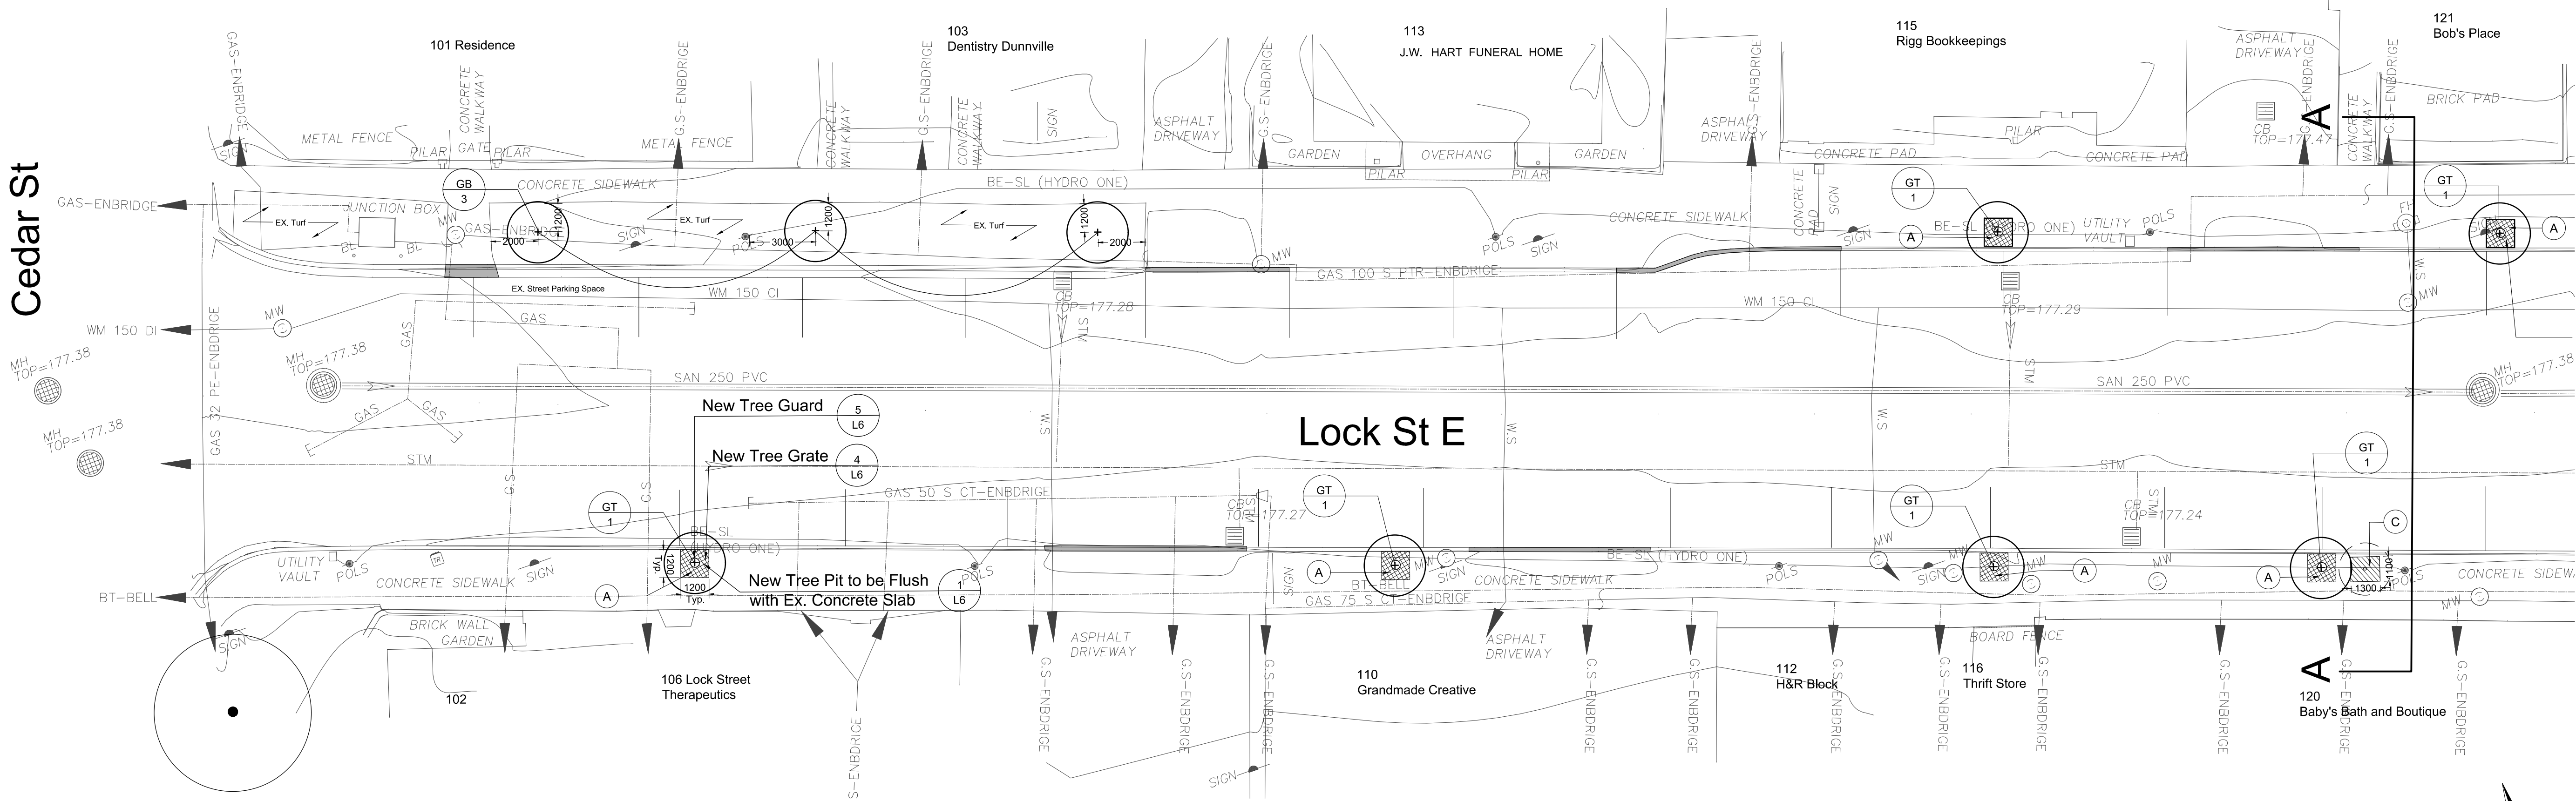

PLANT LIST						
Key	Botanical Name	Common Name	Qty	Size	Conditions	Remarks
Deciduous Trees						
GB	Ginkgo biloba	Maidenhair Tree	3	50mm cal	WB	full crown
GT	Gleditsia triacanthos var. inermis 'Skycole'	Skyline' Honey Locust	10	50mm cal	WB	full crown

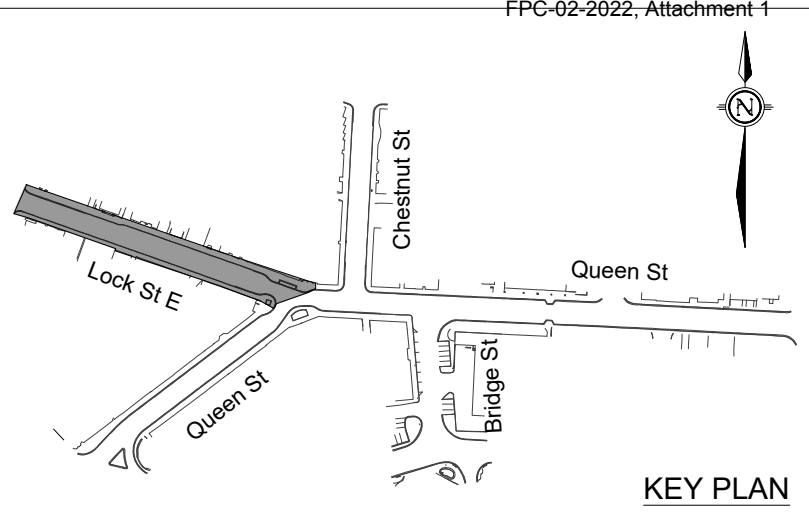

- Legend**
- Ex. Parking Signs to Remain Unless Otherwise Stated

Ex. Street Light Standard to Remain Unless Otherwise Stated

Ex. Outdoor Trash Can Unless Otherwise Stated

Ex. Street Signs to Remain Unless Otherwise Stated

Ex. Curb Cut to Remain Unless Otherwise Stated
- Ex. Tree in Turf to Remain

Ex. Tree and Pit to be Removed

Ex. Tree to be Replaced with Upgraded Pit

Ex. Tree Pit to be Removed

New Tree and Pit

- Concrete-related Activities**
- New Tree Pit Location (existing concrete to be removed), refer to Detail 1, Sheet L6

Existing Tree Pit Location (new concrete to be placed to reconfigure tree pit opening size and/or to accept specified tree pit grate/guard), refer to Detail 2, Sheet L6

Removal of Existing Tree Pit (new concrete placed, capping former; to be flush with adjacent ex. sidewalk), refer to Detail 3, Sheet L6

- Notes**
1. The contractor shall check and verify all dimensions and conditions on the project and immediately report any discrepancies to the Landscape Architect before proceeding with work.

2. All dimensions are in millimeters unless otherwise stated.

3. The contractor shall layout the site and seek approval of the Landscape Architect prior to proceeding with work.

4. Project Boundary - Queen Street, Bridge Street, Lock Street East and Chestnut Street. Existing sidewalk and concrete curbs to remain undisturbed unless otherwise noted.

3	8 Mar. 2022	Revised - for County Review
2	10 Jan. 2022	For County Review
1	13 Dec. 2021	Review
No.	Date	Item
Revisions		

This drawing is an instrument of professional services and is intended for the use only in connection with the project covered by the consultant agreement.

Haldimand County

53 Thorburn Street South, Cayuga, Ontario N0A 1E0

ska

Stempski Kelly Associates Inc.

Design Landscape Architecture Planning

P.O. Box 399, Fergus, ON. N1M 3E2

Voice (519) 787 4313

sean@ska-design.ca www.ska-design.ca

Project Title

Dunnville Downtown Street Tree Planting

Queen Street, Bridge Street, Lock Street East and Chestnut Street, Dunnville ON

JY

Drawn

SK

Checked

#

Project No.

December 2021

Date

Sheet Title



Lock St E - Streetscape Improvement Plan

Scale

1:150


Sheet No.

L0

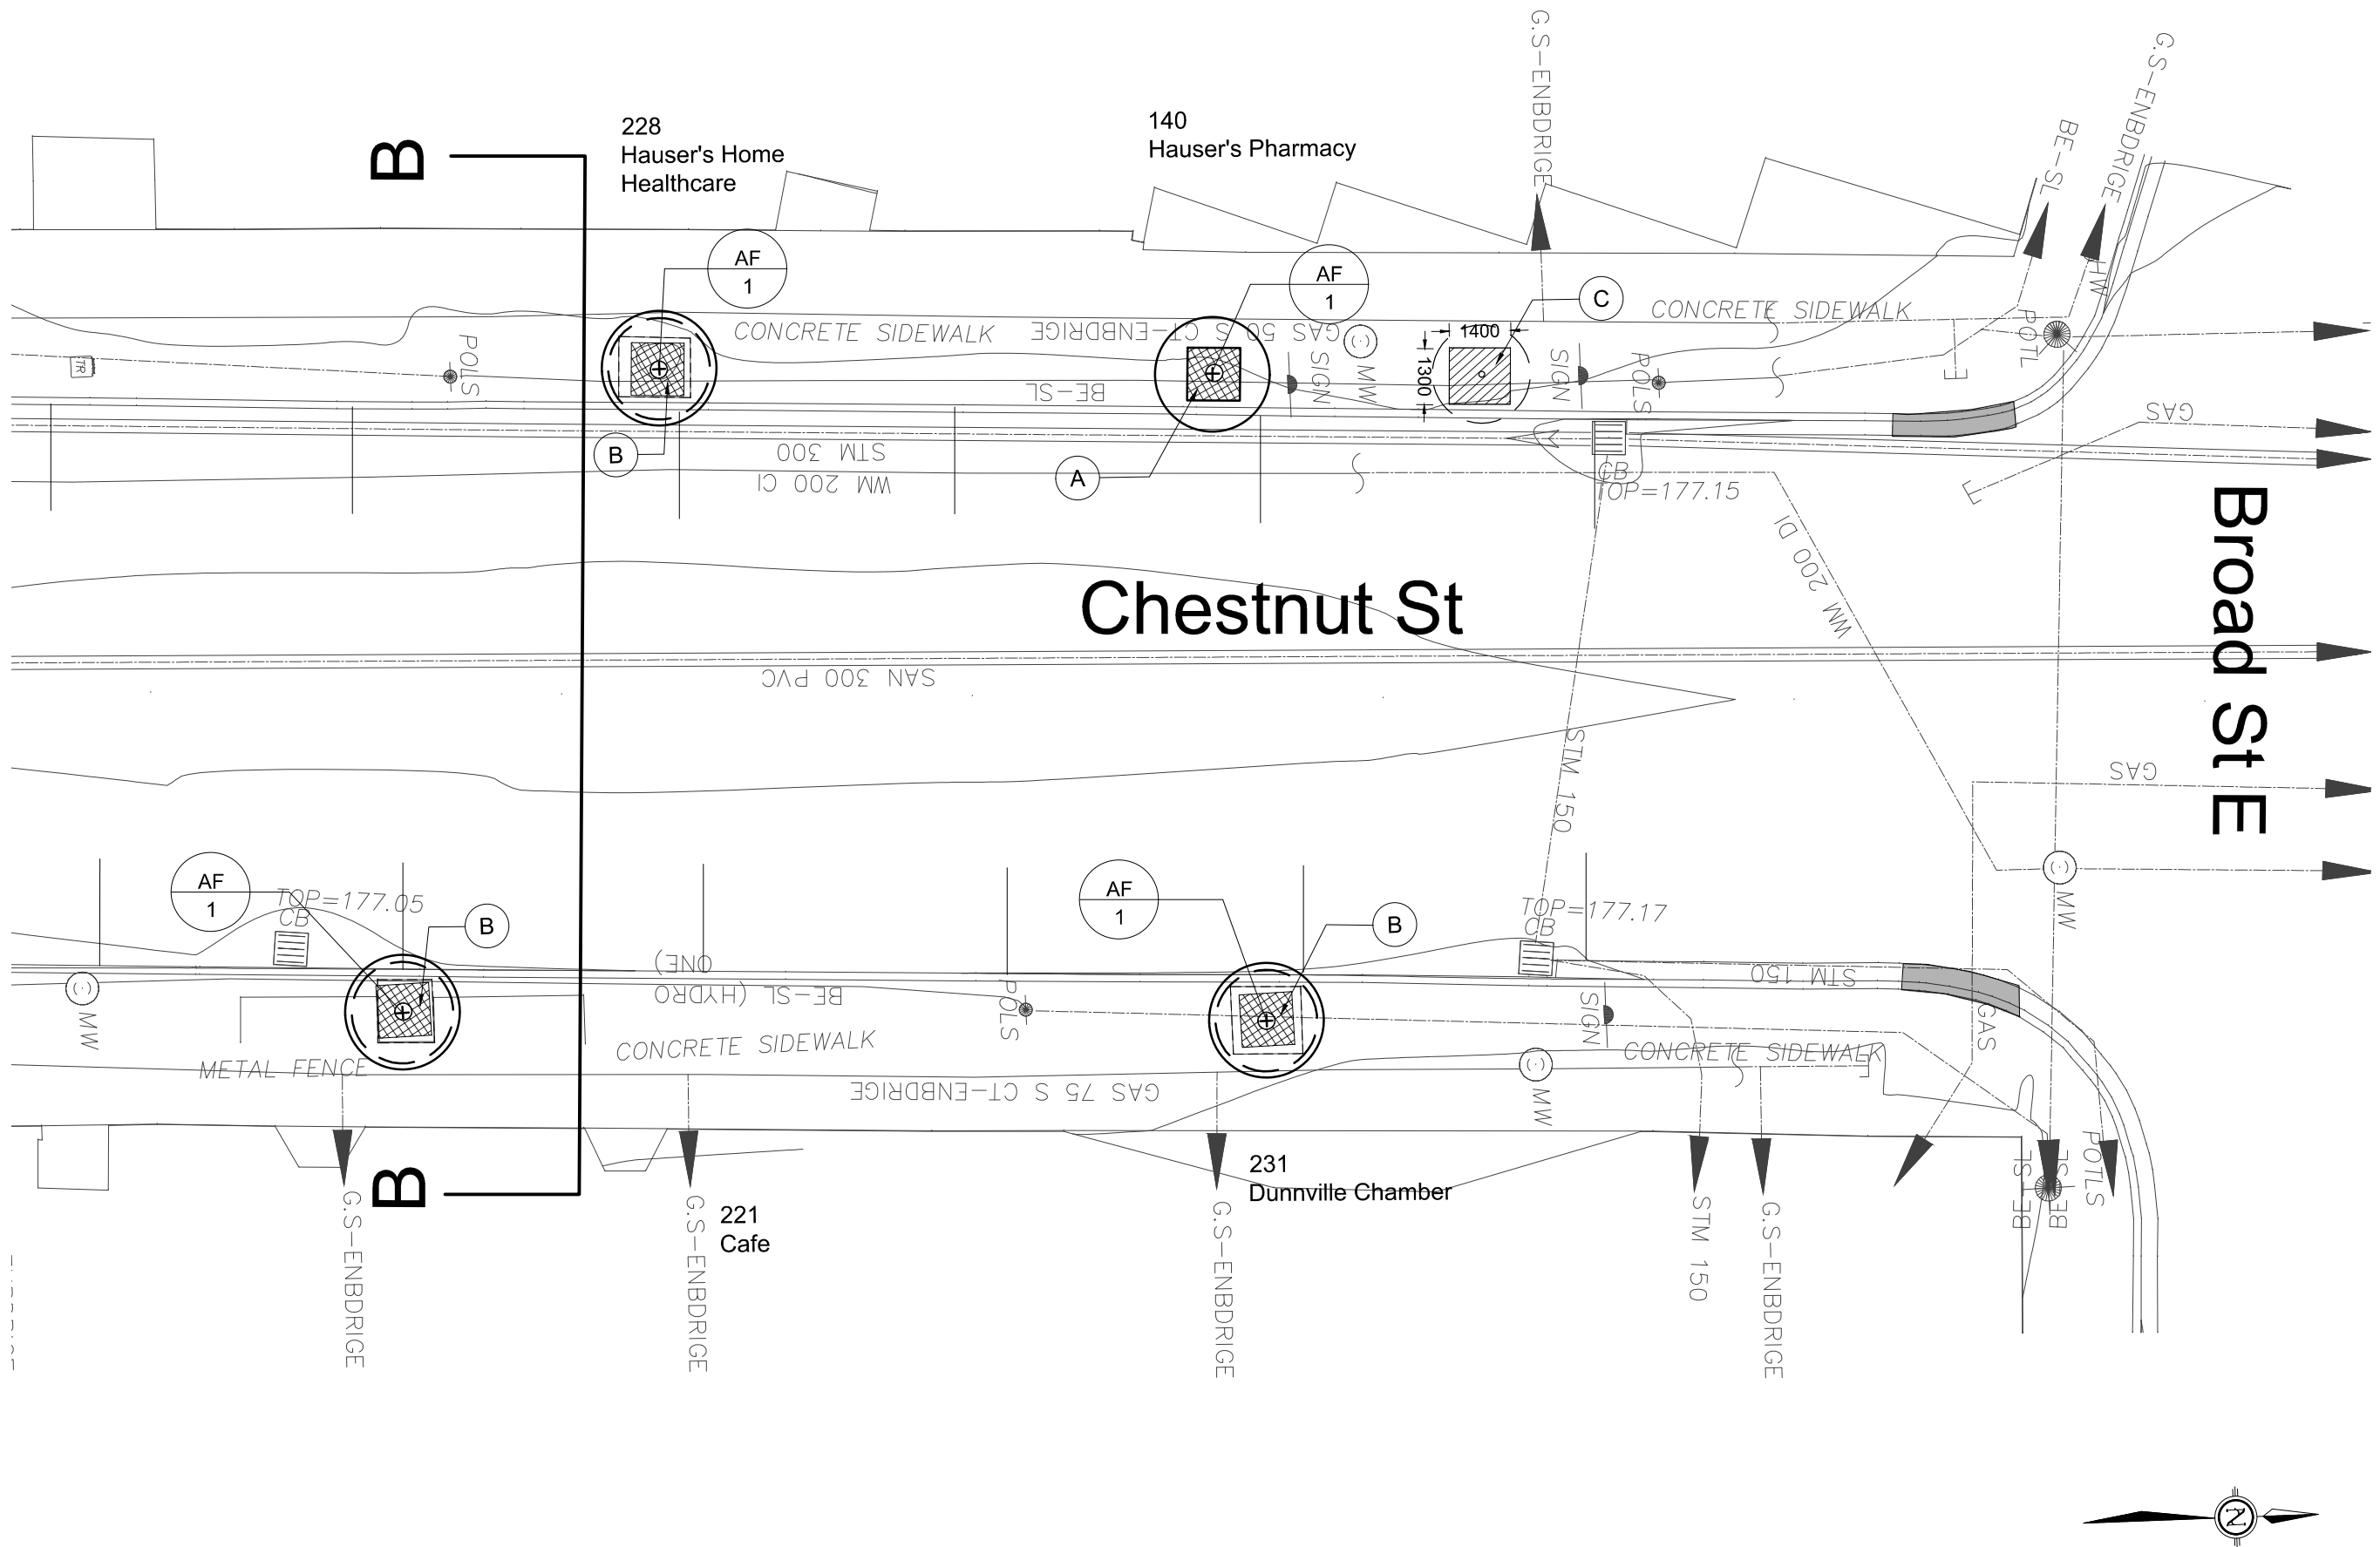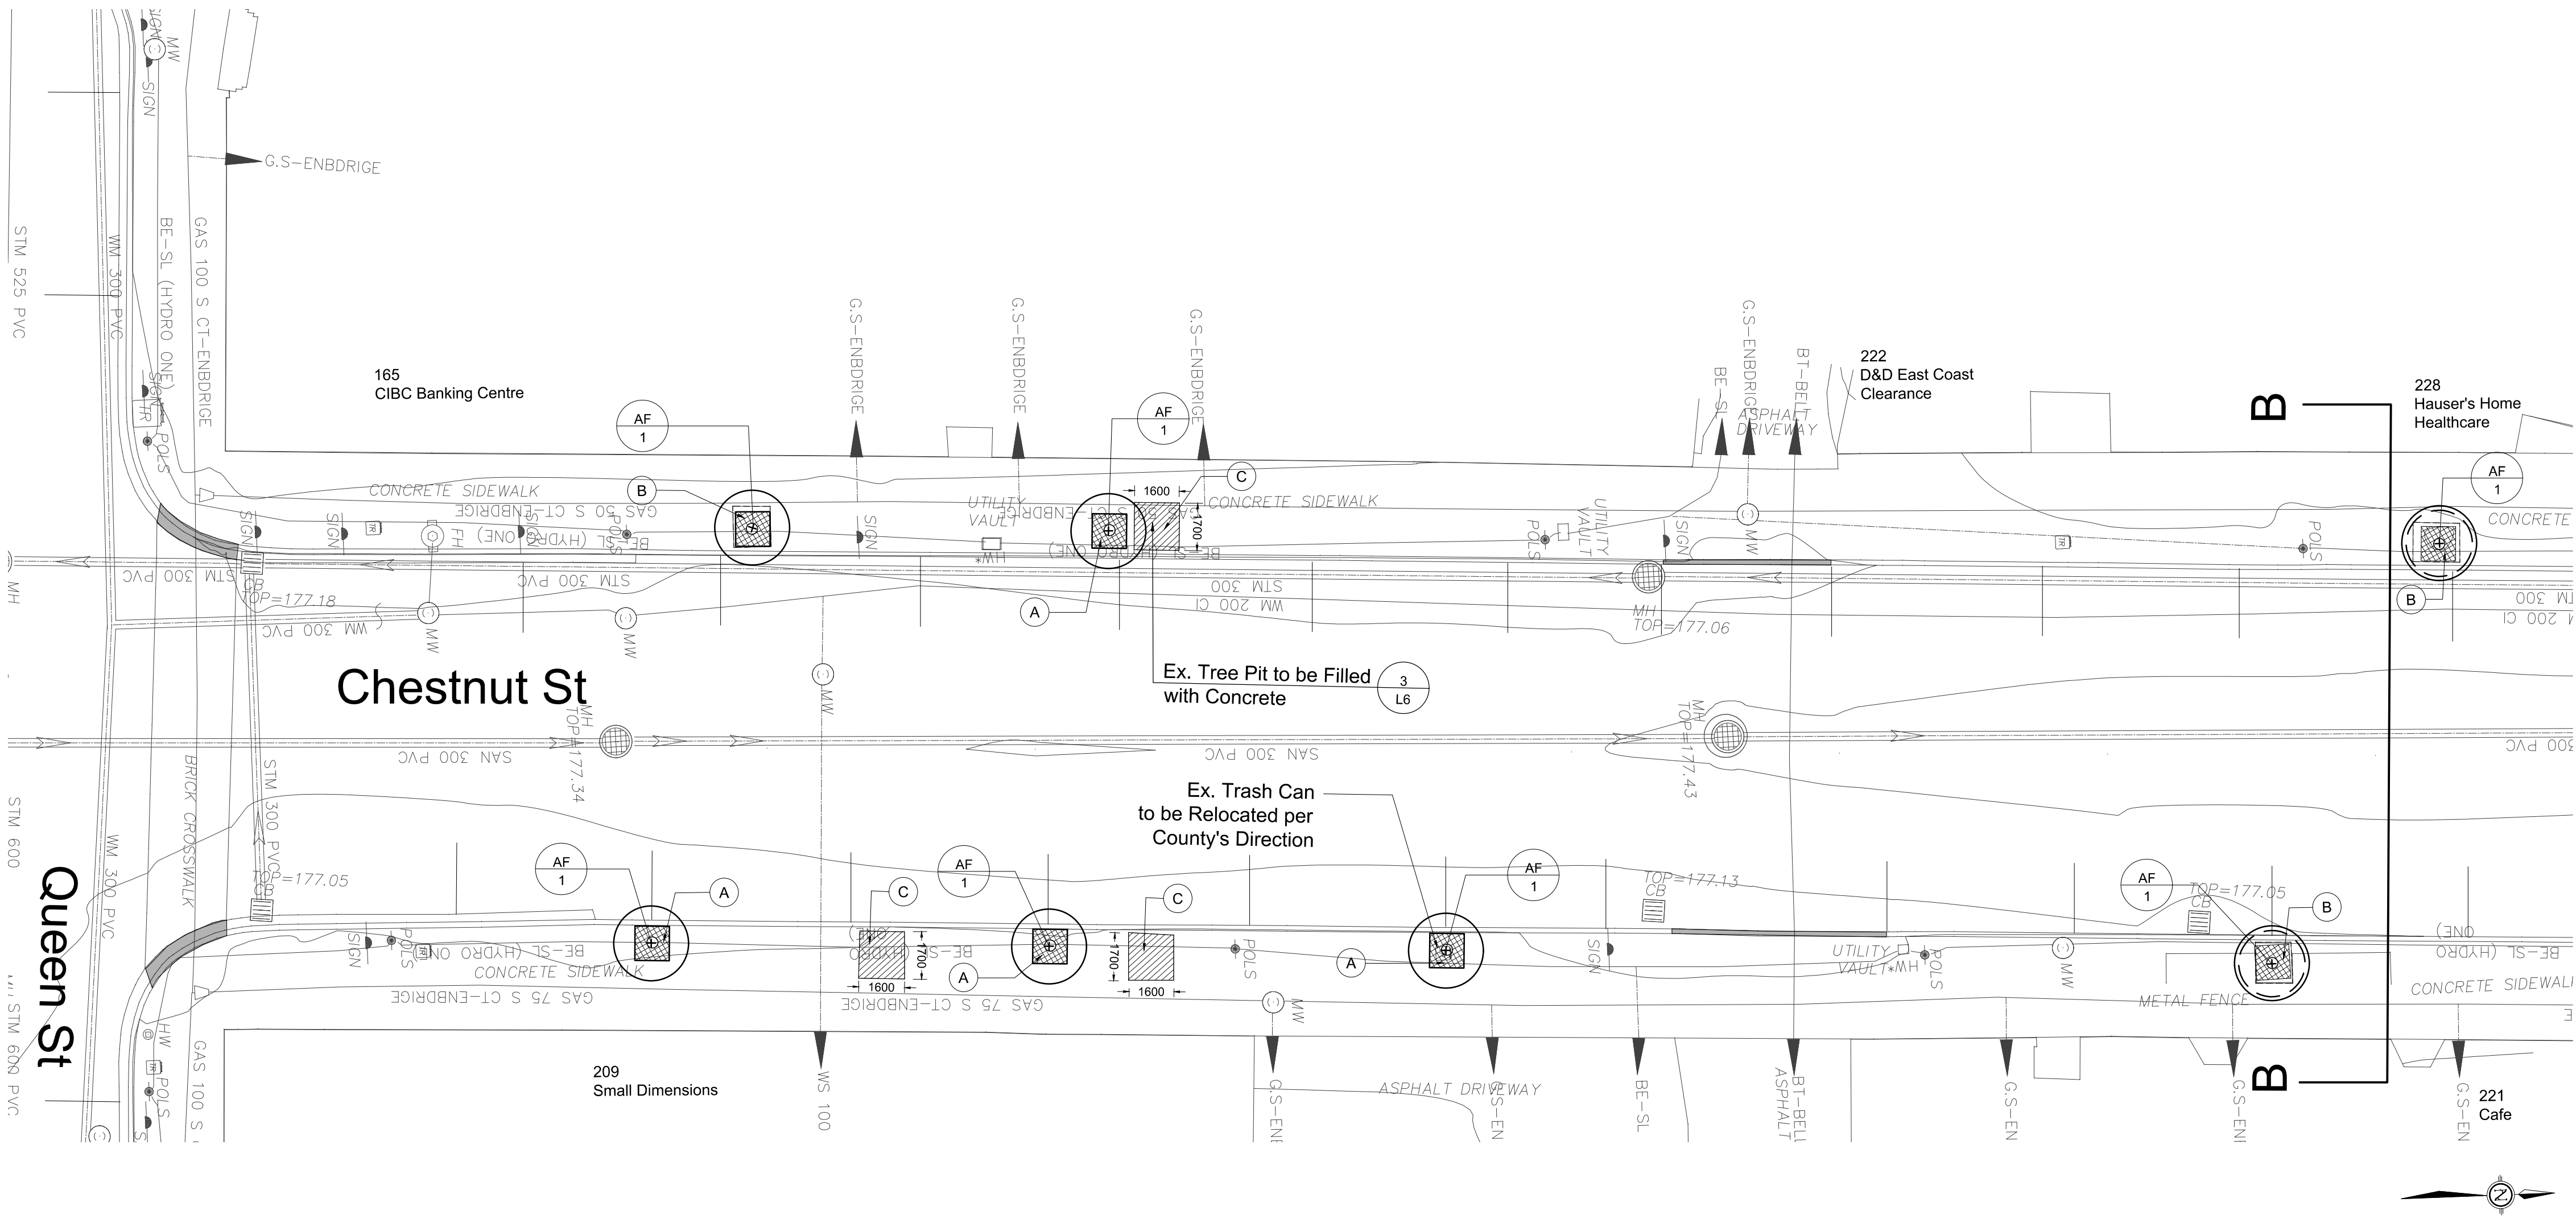

PLANT LIST

Key	Botanical Name	Common Name	Qty	Size	Conditions	Remarks
Deciduous Trees						
AF	Acer x freemanii Celebration	Celebration Maple	9	50mm cal	WB	full crown

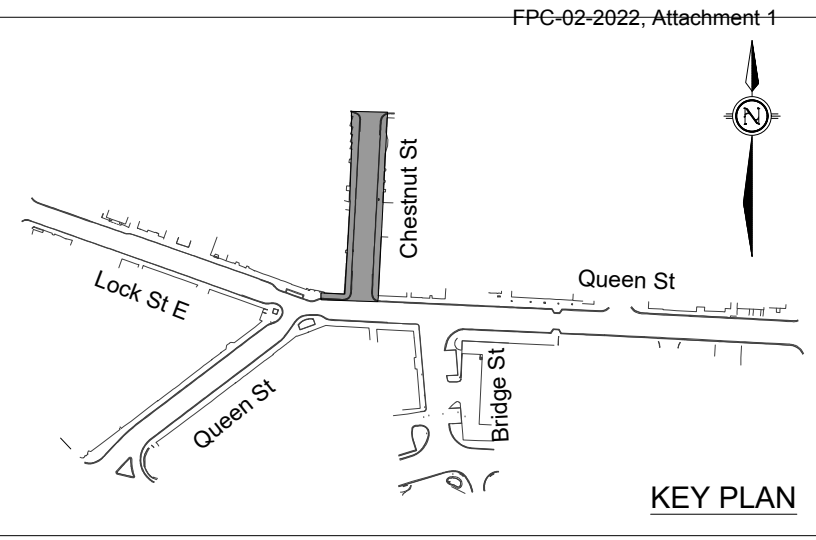

Legend

- Ex. Parking Signs to Remain Unless Otherwise Stated
- Ex. Street Light Standard to Remain Unless Otherwise Stated
- Ex. Outdoor Trash Can Unless Otherwise Stated
- Ex. Street Signs to Remain Unless Otherwise Stated
- Ex. Curb Cut to Remain Unless Otherwise Stated
- Ex. Tree in Turf to Remain
- Ex. Tree and Pit to be Removed
- Ex. Tree to be Replaced with Upgraded Pit
- Ex. Tree Pit to be Removed
- New Tree and Pit

Concrete-related Activities

- New Tree Pit Location (existing concrete to be removed), refer to Detail 1, Sheet L6
- Existing Tree Pit Location (new concrete to be placed to reconfigure tree pit opening size and/or to accept specified tree pit grate/guard), refer to Detail 2, Sheet L6
- Removal of Existing Tree Pit (new concrete placed, capping former; to be flush with adjacent ex. sidewalk), refer to Detail 3, Sheet L6

Notes

- The contractor shall check and verify all dimensions and conditions on the project and immediately report any discrepancies to the Landscape Architect before proceeding with work.
- All dimensions are in millimeters unless otherwise stated.
- The contractor shall layout the site and seek approval of the Landscape Architect prior to proceeding with work.
- Project Boundary - Queen Street, Bridge Street, Lock Street East and Chestnut Street. Existing sidewalk and concrete curbs to remain undisturbed unless otherwise noted.

3	8 Mar. 2022	Revised - for County Review
2	10 Jan. 2022	For County Review
1	13 Dec. 2021	Review
No.	Date	Item

Revisions

This drawing is an instrument of professional services and is intended for the use only in connection with the project covered by the consultant agreement.

Haldimand County

53 Thorburn Street South, Cayuga, Ontario N0A 1E0

ska
Stempski Kelly Associates Inc.

Design Landscape Architecture Planning
P.O. Box 399, Fergus, ON. N1M 3E2
Voice (519) 787 4313
sean@ska-design.ca www.ska-design.ca

Project Title

Dunnville Downtown Street Tree Planting

Queen Street, Bridge Street, Lock Street East and Chestnut Street, Dunnville ON

JY
Drawn

SK
Checked

Project No.

December 2021
Date



Sheet Title

Sheet No.


Chestnut St - Streetscape Improvement Plan

L1

Scale
1:150

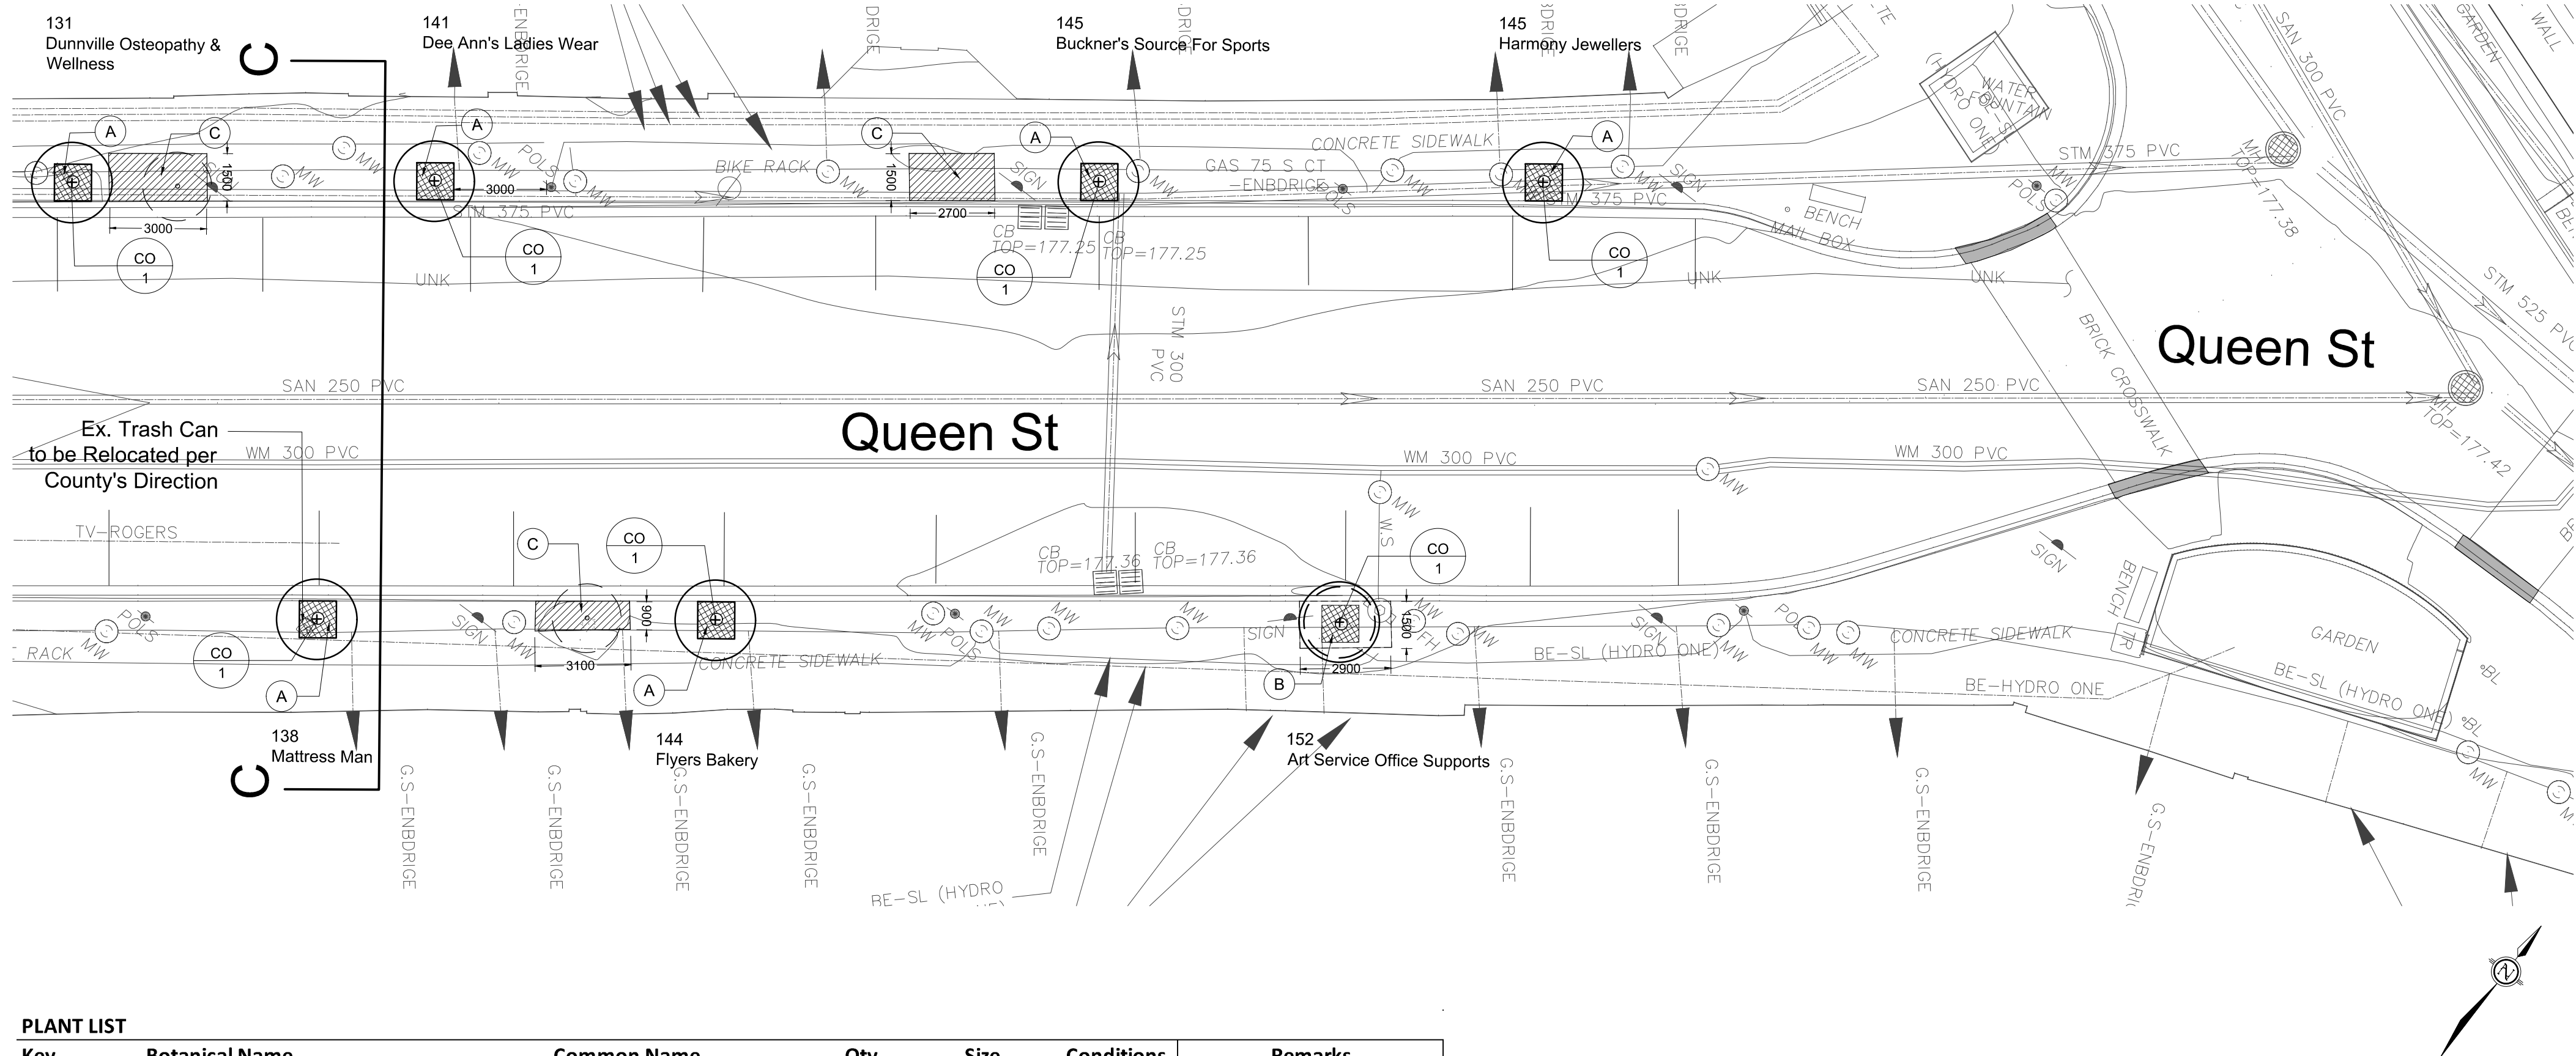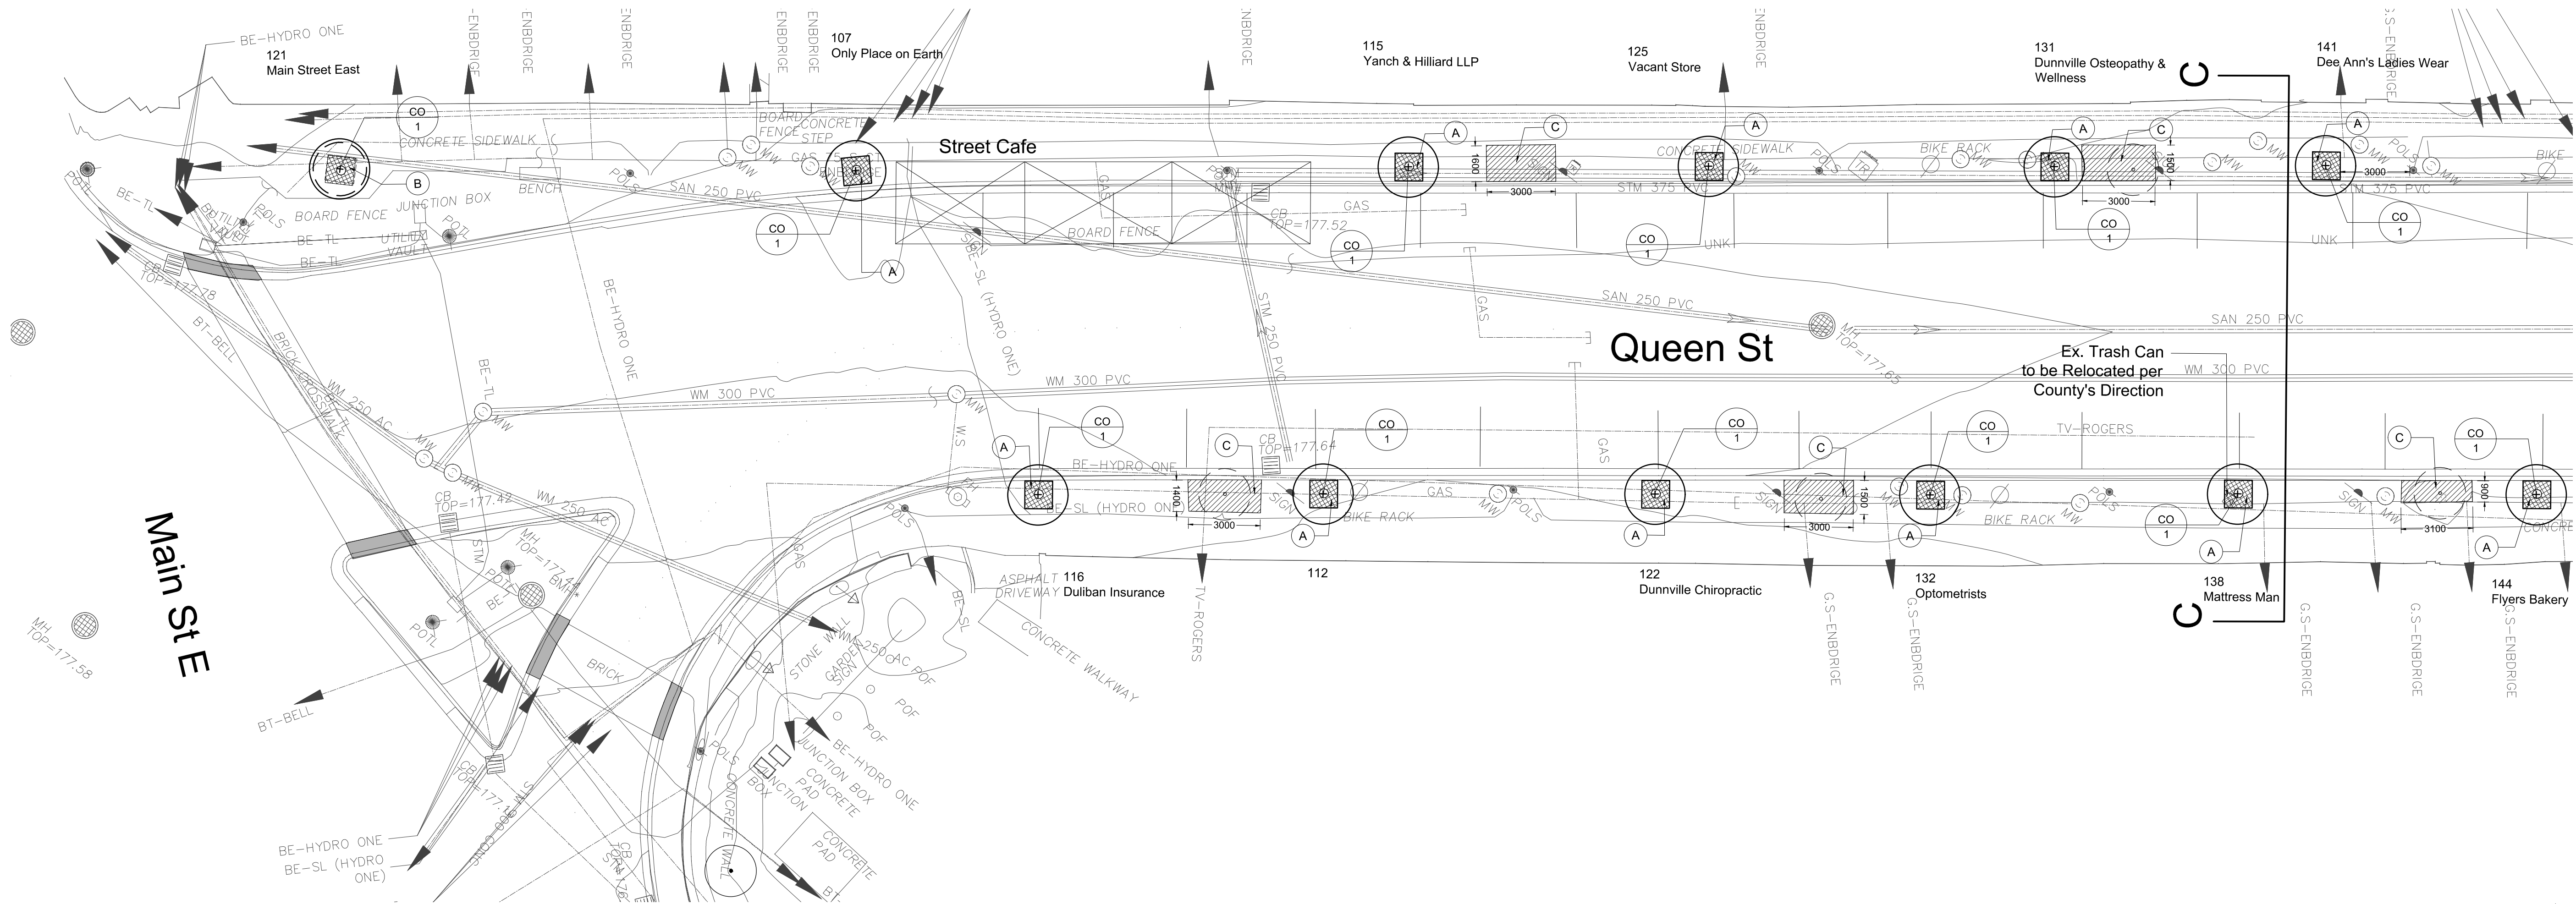

PLANT LIST						
Key	Botanical Name	Common Name	Qty	Size	Conditions	Remarks
Deciduous Trees						
CO	Celtis occidentalis	Hackberry	15	50mm cal	WB	full crown

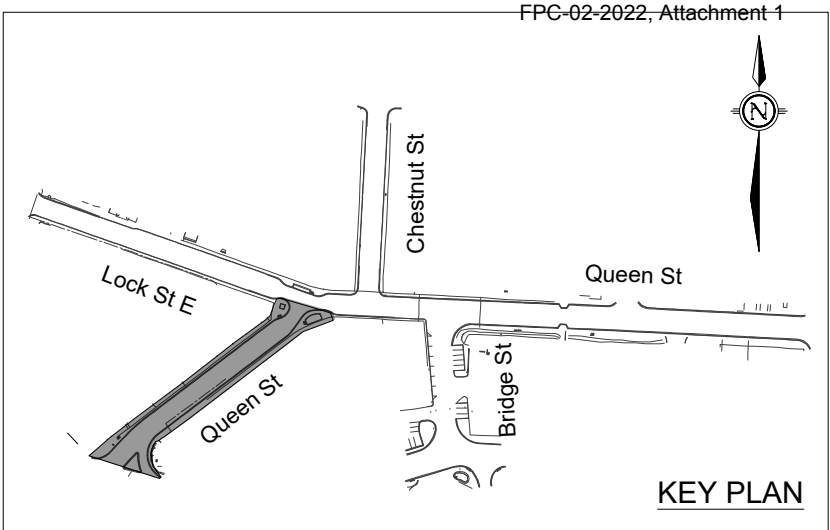

Legend

Ex. Parking Signs to Remain Unless Otherwise Stated

Ex. Street Light Standard to Remain Unless Otherwise Stated

Ex. Outdoor Trash Can Unless Otherwise Stated

Ex. Street Signs to Remain Unless Otherwise Stated

Ex. Curb Cut to Remain Unless Otherwise Stated

Ex. Tree in Turf to Remain

Ex. Tree and Pit to be Removed

Ex. Tree to be Replaced with Upgraded Pit

Ex. Tree Pit to be Removed

New Tree and Pit

Concrete-related Activities

A New Tree Pit Location (existing concrete to be removed), refer to Detail 1, Sheet L6

B Existing Tree Pit Location (new concrete to be placed to reconfigure tree pit opening size and/or to accept specified tree pit grate/guard), refer to Detail 2, Sheet L6

C Removal of Existing Tree Pit (new concrete placed, capping former; to be flush with adjacent ex. sidewalk), refer to Detail 3, Sheet L6

Notes

1. The contractor shall check and verify all dimensions and conditions on the project and immediately report any discrepancies to the Landscape Architect before proceeding with work.

2. All dimensions are in millimeters unless otherwise stated.

3. The contractor shall layout the site and seek approval of the Landscape Architect prior to proceeding with work.

4. Project Boundary - Queen Street, Bridge Street, Lock Street East and Chestnut Street. Existing sidewalk and concrete curbs to remain undisturbed unless otherwise noted.

3	8 Mar. 2022	Revised - for County Review
2	10 Jan. 2022	For County Review
1	13 Dec. 2021	Review
No.	Date	Item
Revisions		

This drawing is an instrument of professional services and is intended for the use only in connection with the project covered by the consultant agreement.



Haldimand County

Haldimand County

53 Thorburn Street South, Cayuga, Ontario N0A 1E0

ska

Stempski Kelly Associates Inc.

Design Landscape Architecture Planning

P.O. Box 399, Fergus, ON. N1M 3E2

Voice (519) 787 4313

sean@ska-design.ca www.ska-design.ca

Project Title

Dunnville Downtown Street Tree Planting

Queen Street, Bridge Street, Lock Street East and Chestnut Street, Dunnville ON

JY	Drawn
SK	Checked
#	#
Project No.	December 2021
Date	

Sheet Title



Queen St. - Streetscape Improvement Plan

Scale


1:150

Sheet No.

L2

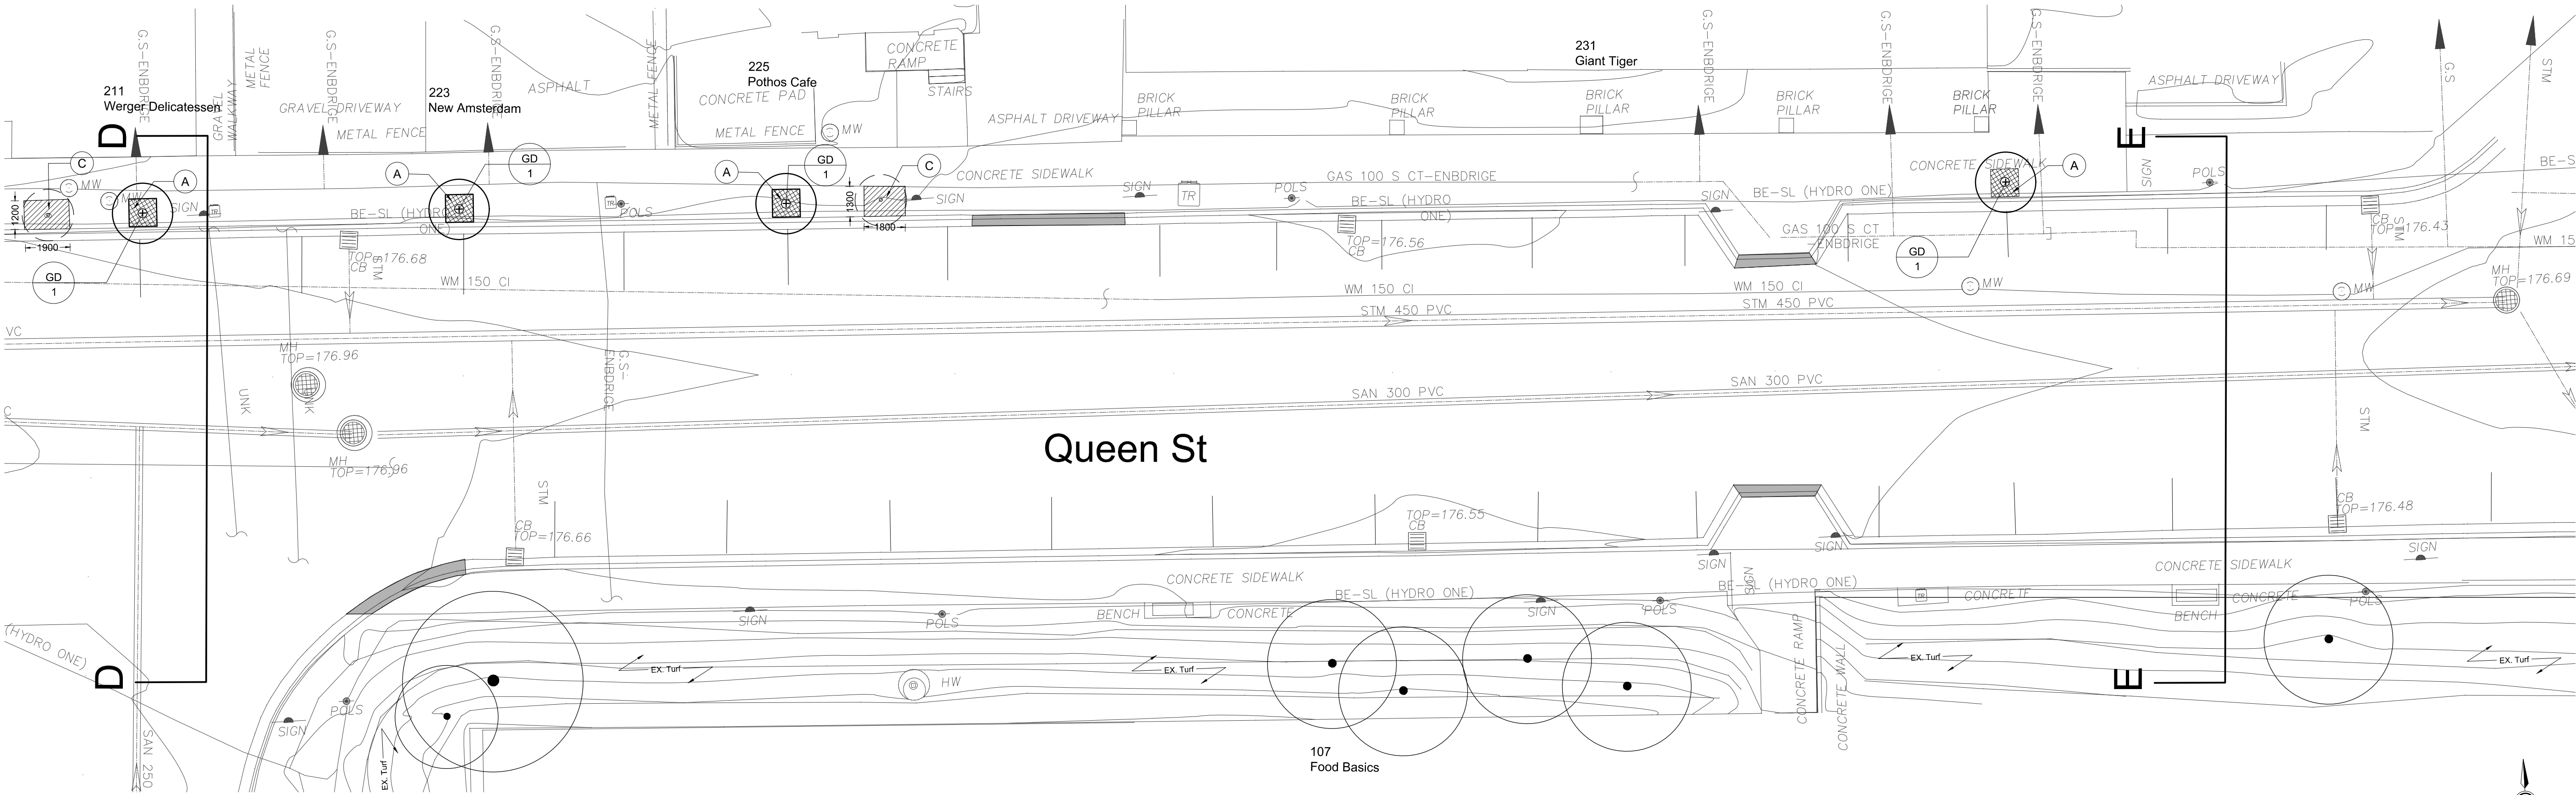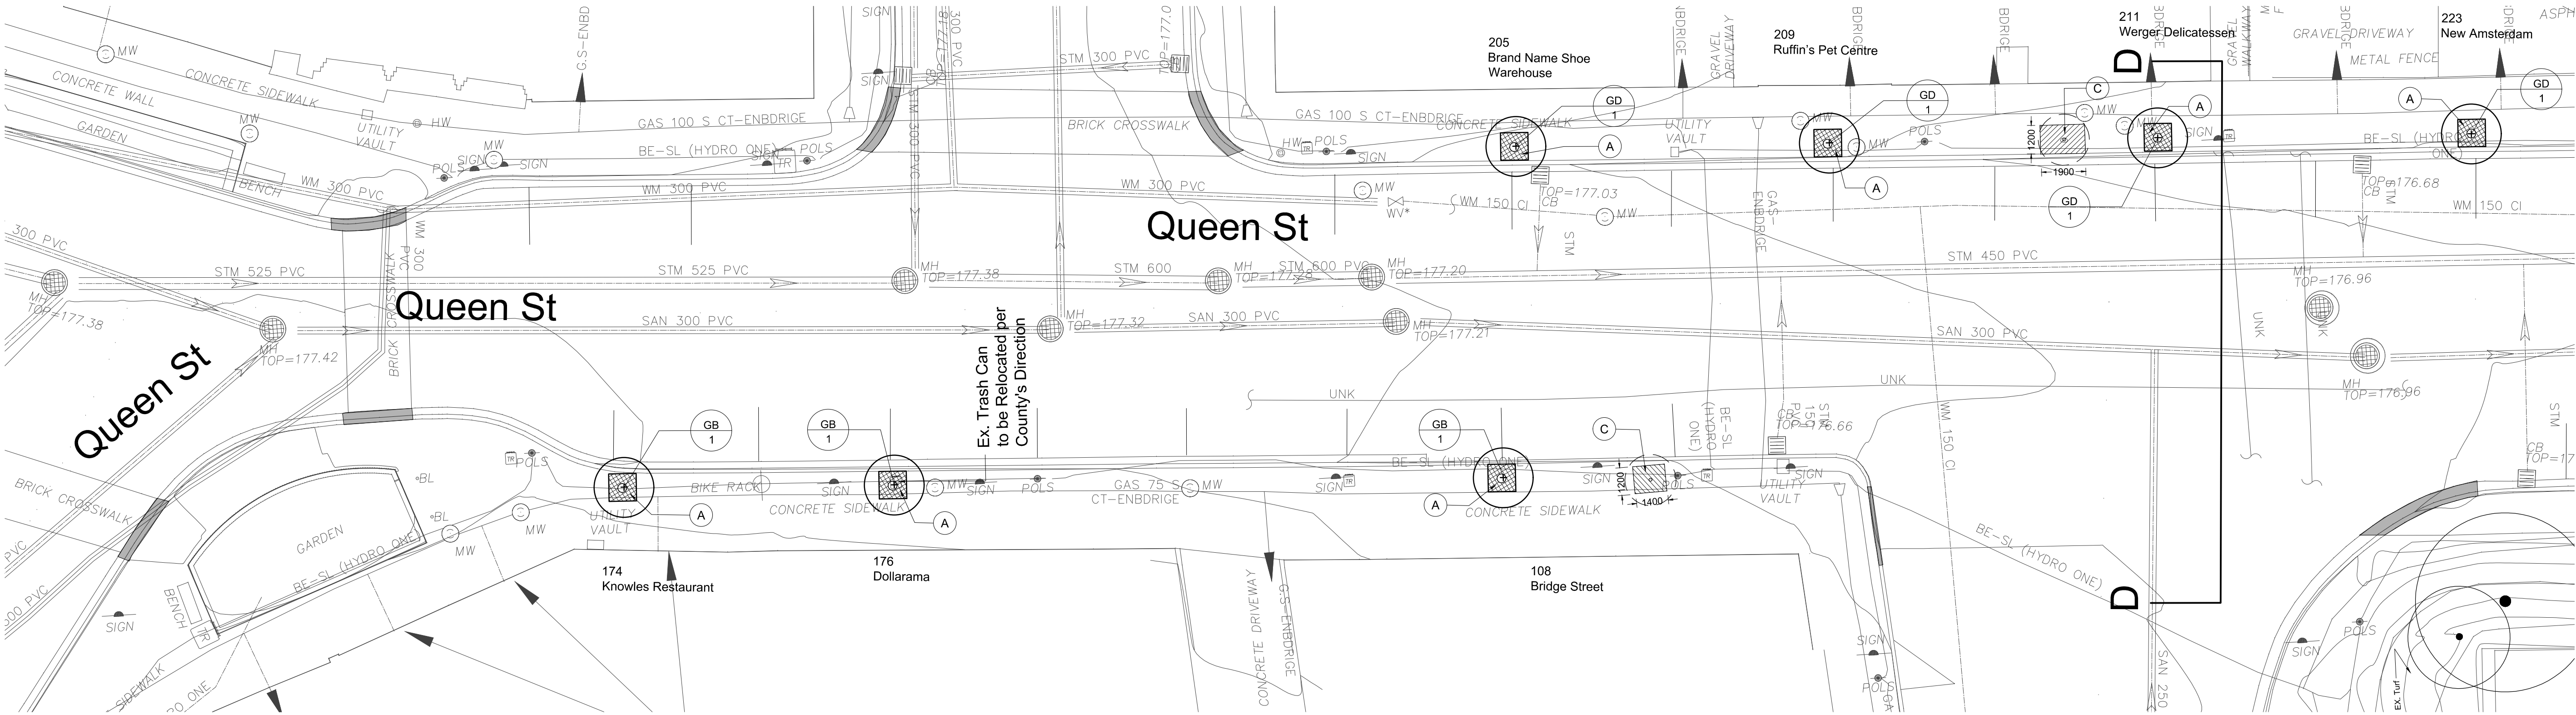

PLANT LIST						
Key	Botanical Name	Common Name	Qty	Size	Conditions	Remarks
Deciduous Trees						
GB	Ginkgo biloba	Maidenhair Tree	3	50mm cal	WB	full crown
GD	Gymnocladus dioicus 'Espresso-JFS'	Espresso Kentucky Coffeetree	6	50mm cal	WB	full crown

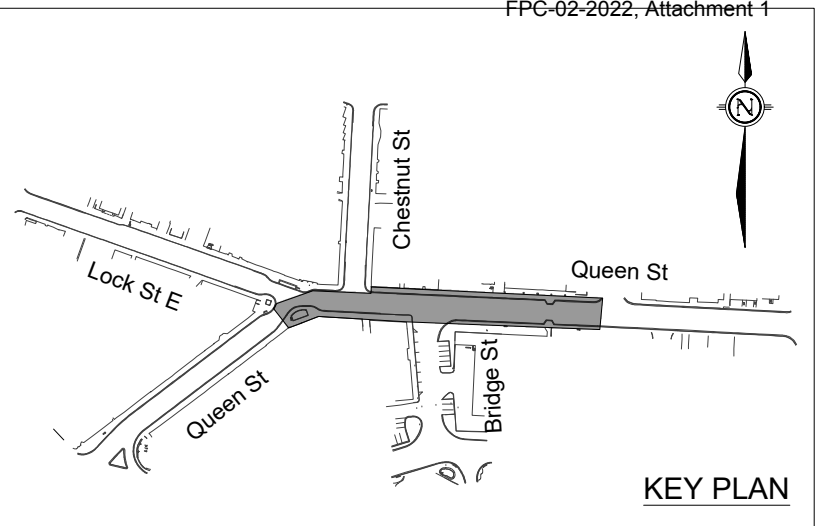

Legend

Ex. Parking Signs to Remain Unless Otherwise Stated

Ex. Street Light Standard to Remain Unless Otherwise Stated

Ex. Outdoor Trash Can Unless Otherwise Stated

Ex. Street Signs to Remain Unless Otherwise Stated

Ex. Curb Cut to Remain Unless Otherwise Stated

Ex. Tree in Turf to Remain

Ex. Tree and Pit to be Removed

Ex. Tree to be Replaced with Upgraded Pit

Ex. Tree Pit to be Removed

New Tree and Pit

Concrete-related Activities

A New Tree Pit Location (existing concrete to be removed), refer to Detail 1, Sheet L6

B Existing Tree Pit Location (new concrete to be placed to reconfigure tree pit opening size and/or to accept specified tree pit grate/guard), refer to Detail 2, Sheet L6

C Removal of Existing Tree Pit (new concrete placed, capping former; to be flush with adjacent ex. sidewalk), refer to Detail 3, Sheet L6

- Notes
1. The contractor shall check and verify all dimensions and conditions on the project and immediately report any discrepancies to the Landscape Architect before proceeding with work.

2. All dimensions are in millimeters unless otherwise stated.

3. The contractor shall layout the site and seek approval of the Landscape Architect prior to proceeding with work.

4. Project Boundary - Queen Street, Bridge Street, Lock Street East and Chestnut Street. Existing sidewalk and concrete curbs to remain undisturbed unless otherwise noted.

3	8 Mar. 2022	Revised - for County Review
2	10 Jan. 2022	For County Review
1	13 Dec. 2021	Review
No.	Date	Item
Revisions		

This drawing is an instrument of professional services and is intended for the use only in connection with the project covered by the consultant agreement.

Haldimand County

53 Thorburn Street South, Cayuga, Ontario N0A 1E0

ska

Stempski Kelly Associates Inc.

Design Landscape Architecture Planning

P.O. Box 399, Fergus, ON. N1M 3E2

Voice (519) 787 4313

sean@ska-design.ca www.ska-design.ca

Project Title

Dunnville Downtown Street Tree Planting

Queen Street, Bridge Street, Lock Street East and Chestnut Street, Dunnville ON

JY

Drawn

SK

Checked

#

Project No.

December 2021

Date

Sheet Title




Queen St. - Streetscape Improvement Plan

Scale

1:150

Sheet No.

L3

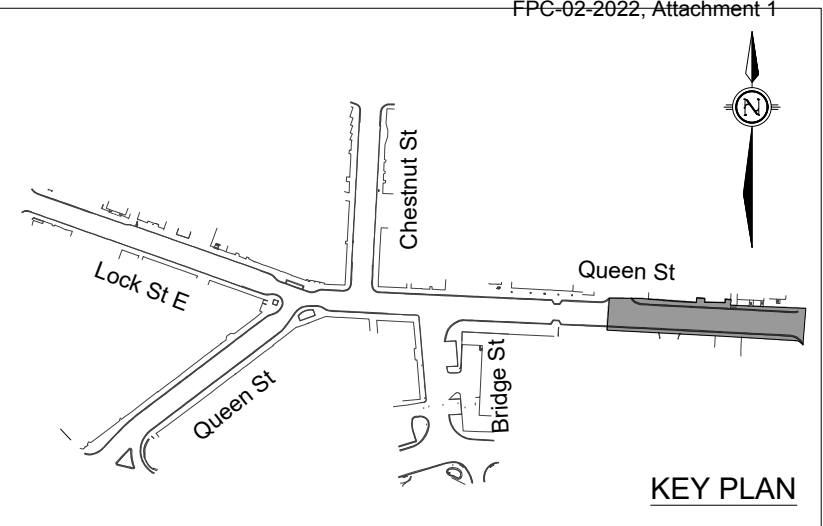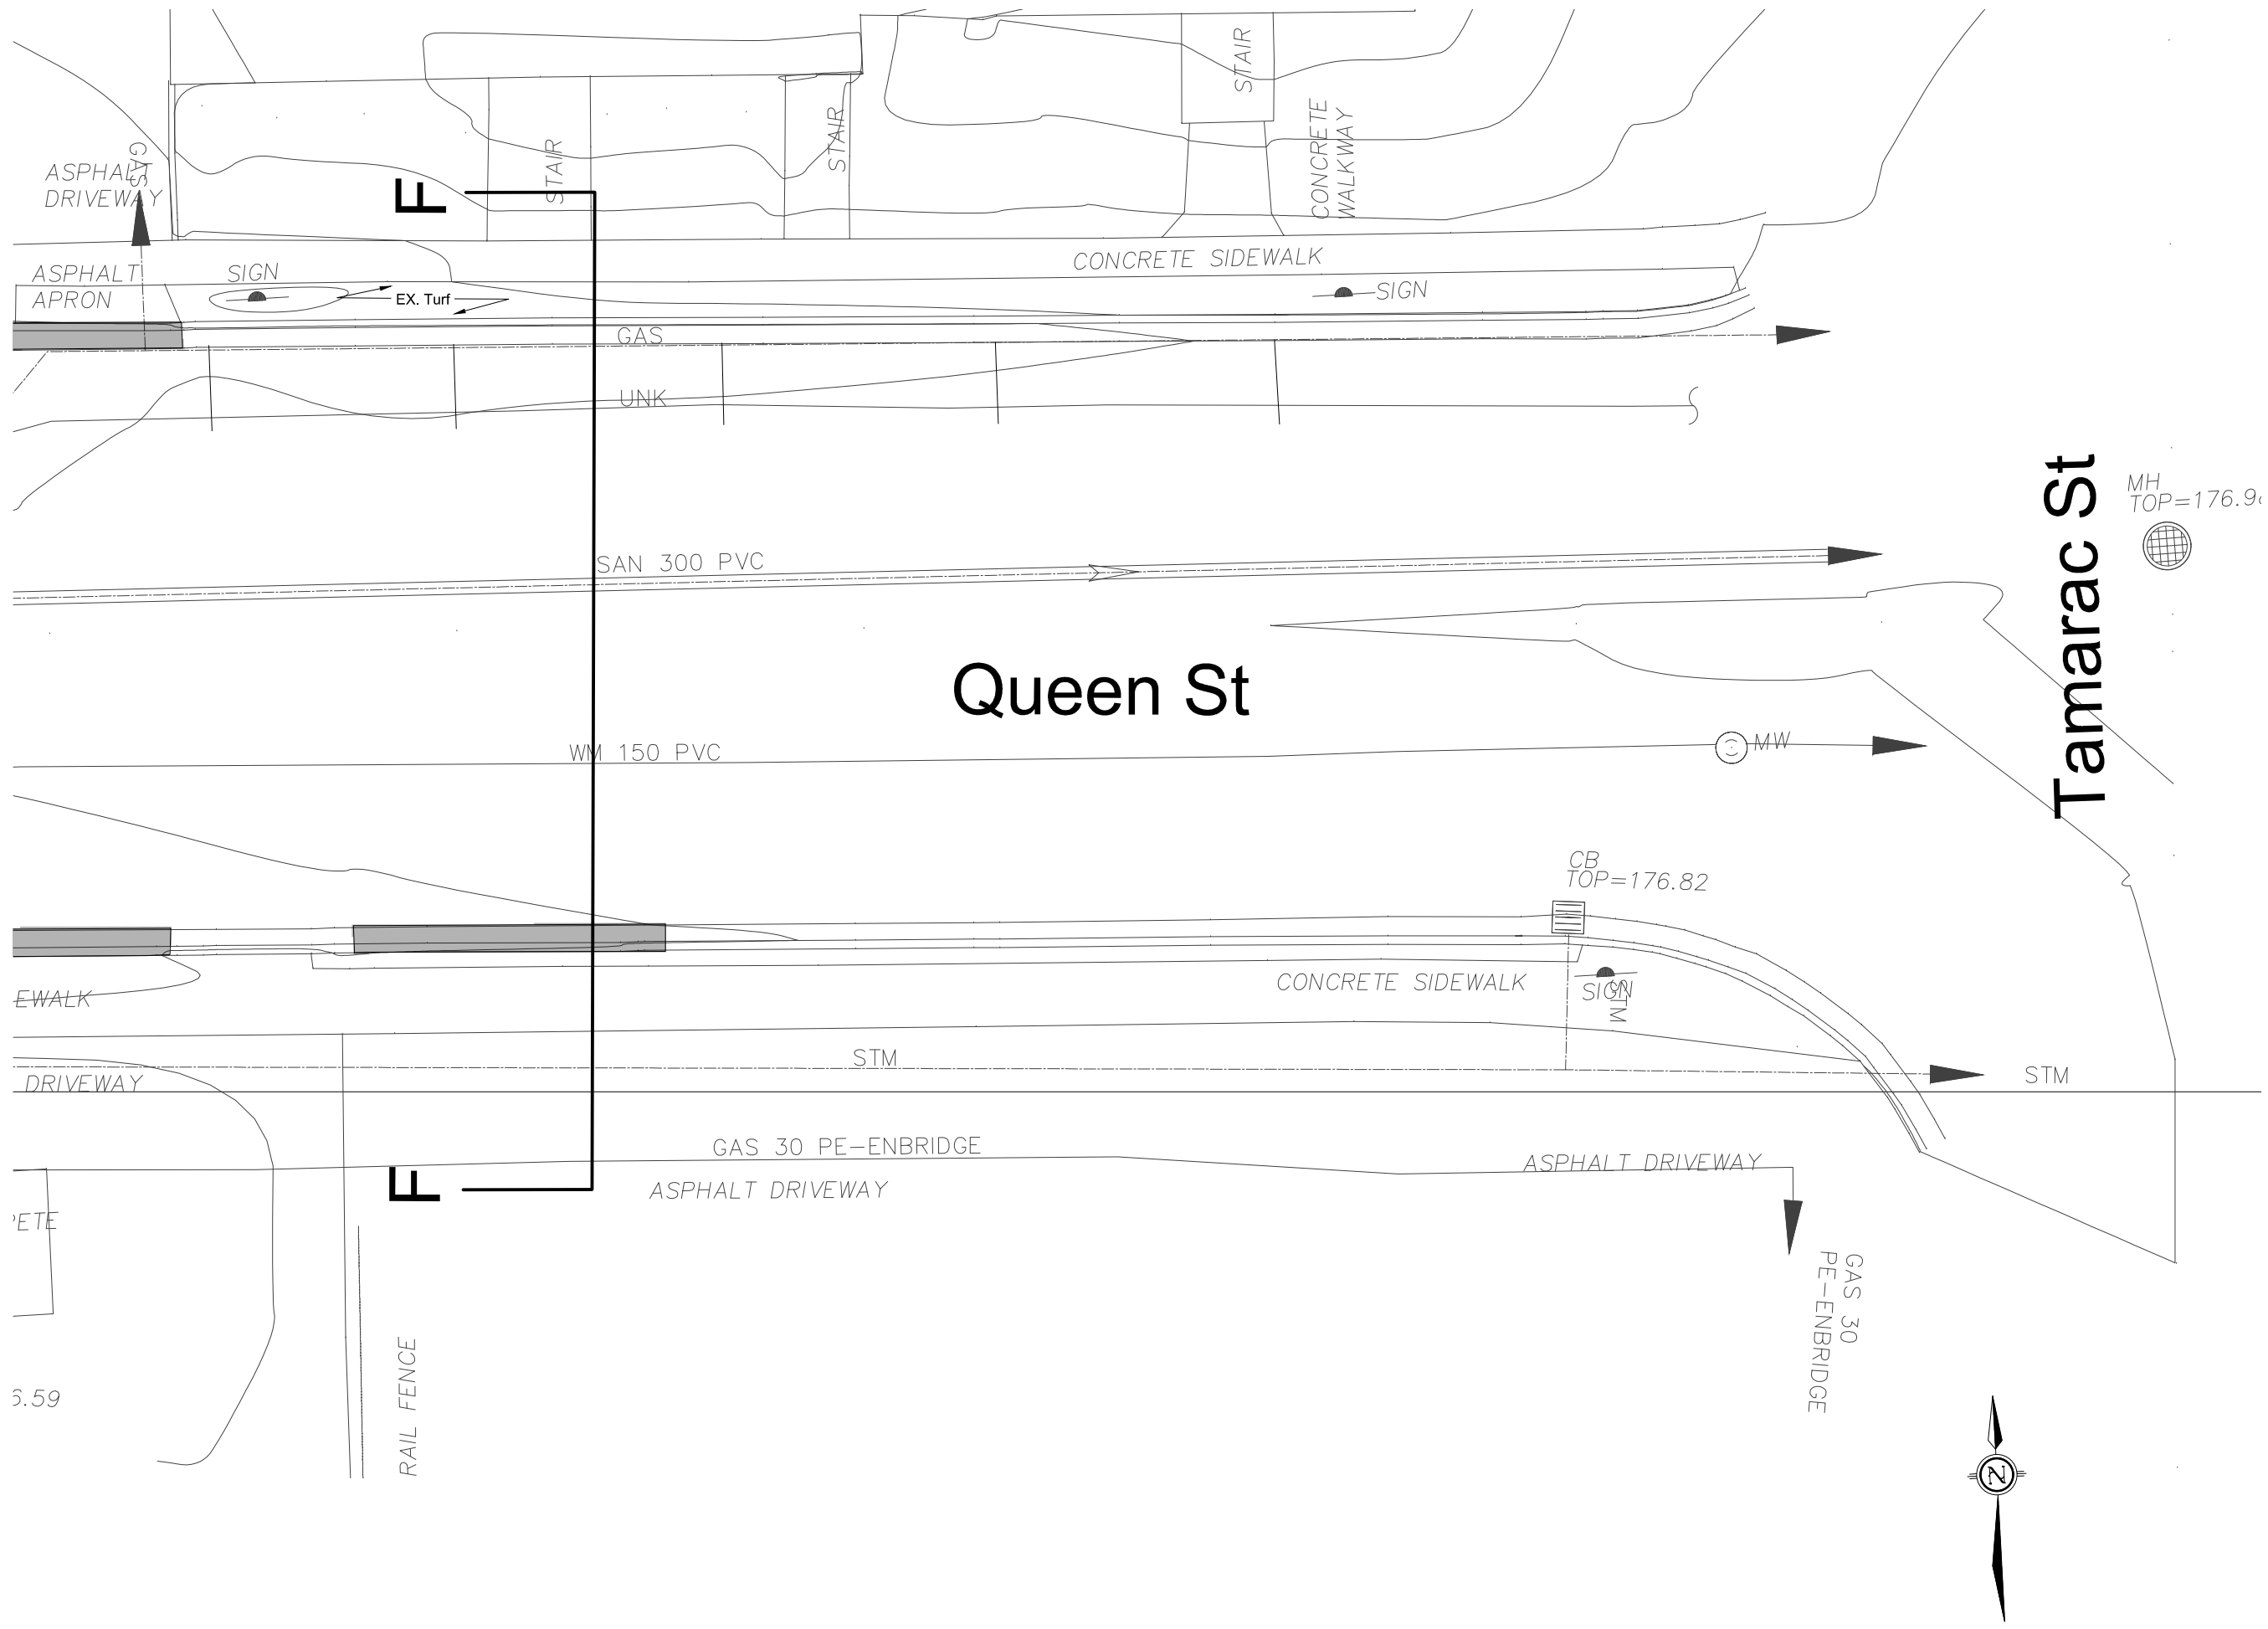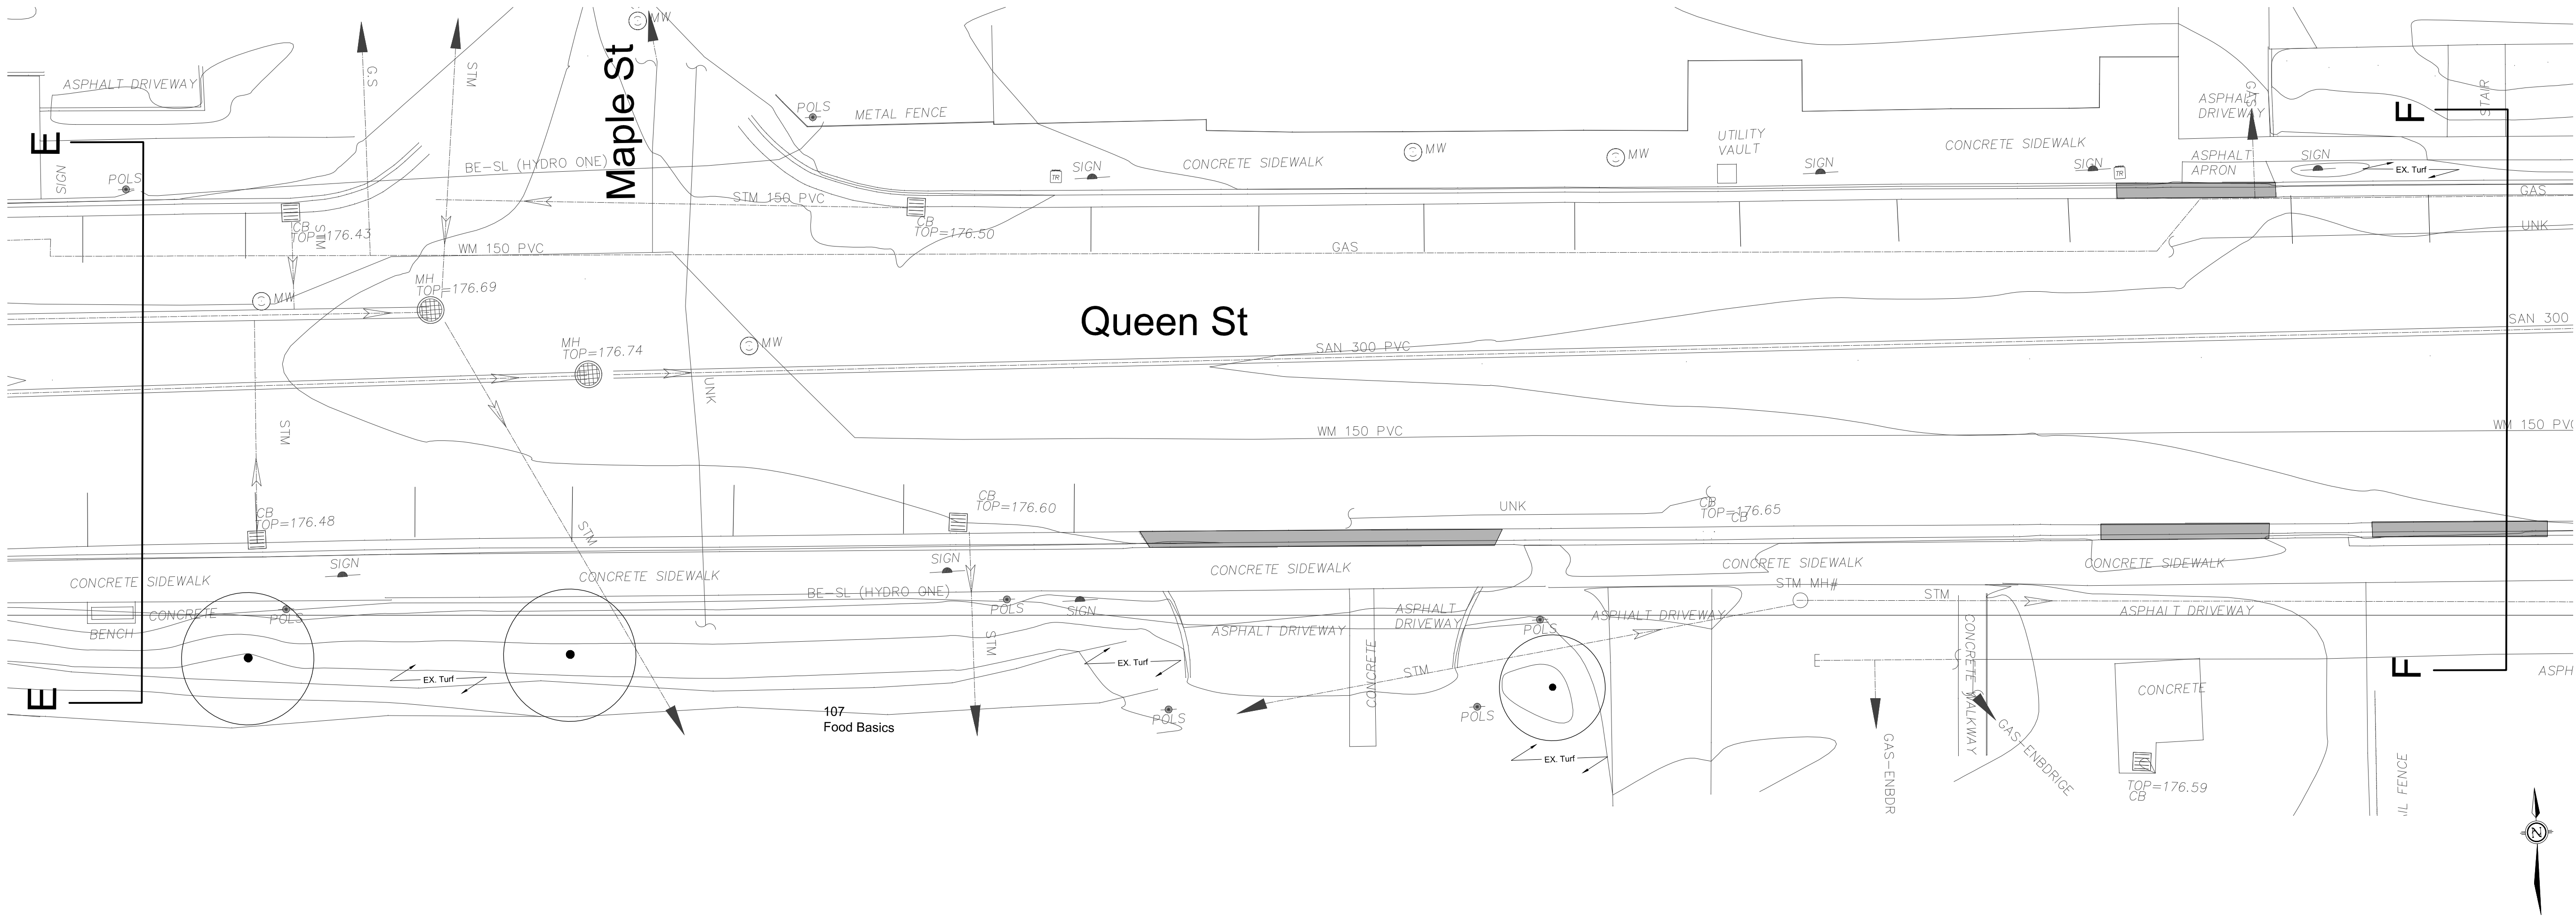

Legend

- Ex. Parking Signs to Remain Unless Otherwise Stated
- Ex. Street Light Standard to Remain Unless Otherwise Stated
- Ex. Outdoor Trash Can Unless Otherwise Stated
- Ex. Street Signs to Remain Unless Otherwise Stated
- Ex. Curb Cut to Remain Unless Otherwise Stated
- Ex. Tree in Turf to Remain
- Ex. Tree and Pit to be Removed
- Ex. Tree to be Replaced with Upgraded Pit
- Ex. Tree Pit to be Removed
- New Tree and Pit

Concrete-related Activities


- A New Tree Pit Location (existing concrete to be removed), refer to Detail 1, Sheet L6
- B Existing Tree Pit Location (new concrete to be placed to reconfigure tree pit opening size and/or to accept specified tree pit grate/guard), refer to Detail 2, Sheet L6
- C Removal of Existing Tree Pit (new concrete placed, capping former; to be flush with adjacent ex. sidewalk), refer to Detail 3, Sheet L6

- Notes**
- The contractor shall check and verify all dimensions and conditions on the project and immediately report any discrepancies to the Landscape Architect before proceeding with work.
 - All dimensions are in millimeters unless otherwise stated.
 - The contractor shall layout the site and seek approval of the Landscape Architect prior to proceeding with work.
 - Project Boundary - Queen Street, Bridge Street, Lock Street East and Chestnut Street. Existing sidewalk and concrete curbs to remain undisturbed unless otherwise noted.

3	8 Mar. 2022	Revised - for County Review
2	10 Jan. 2022	For County Review
1	13 Dec. 2021	Review
No.	Date	Item

Revisions

This drawing is an instrument of professional services and is intended for the use only in connection with the project covered by the consultant agreement.

 **Haldimand County**
53 Thorburn Street South, Cayuga, Ontario N0A 1E0

ska
Stempski Kelly Associates Inc.
.....
Design Landscape Architecture Planning
P.O. Box 399, Fergus, ON. N1M 3E2
Voice (519) 787 4313
sean@ska-design.ca www.ska-design.ca


Project Title
Dunnville Downtown Street Tree Planting
Queen Street, Bridge Street, Lock Street East and Chestnut Street, Dunnville ON

JY
Drawn
SK
Checked

Project No.
December 2021
Date


Sheet Title
Queen St. - Streetscape Improvement Plan
Scale
1:150

Sheet No.
L4

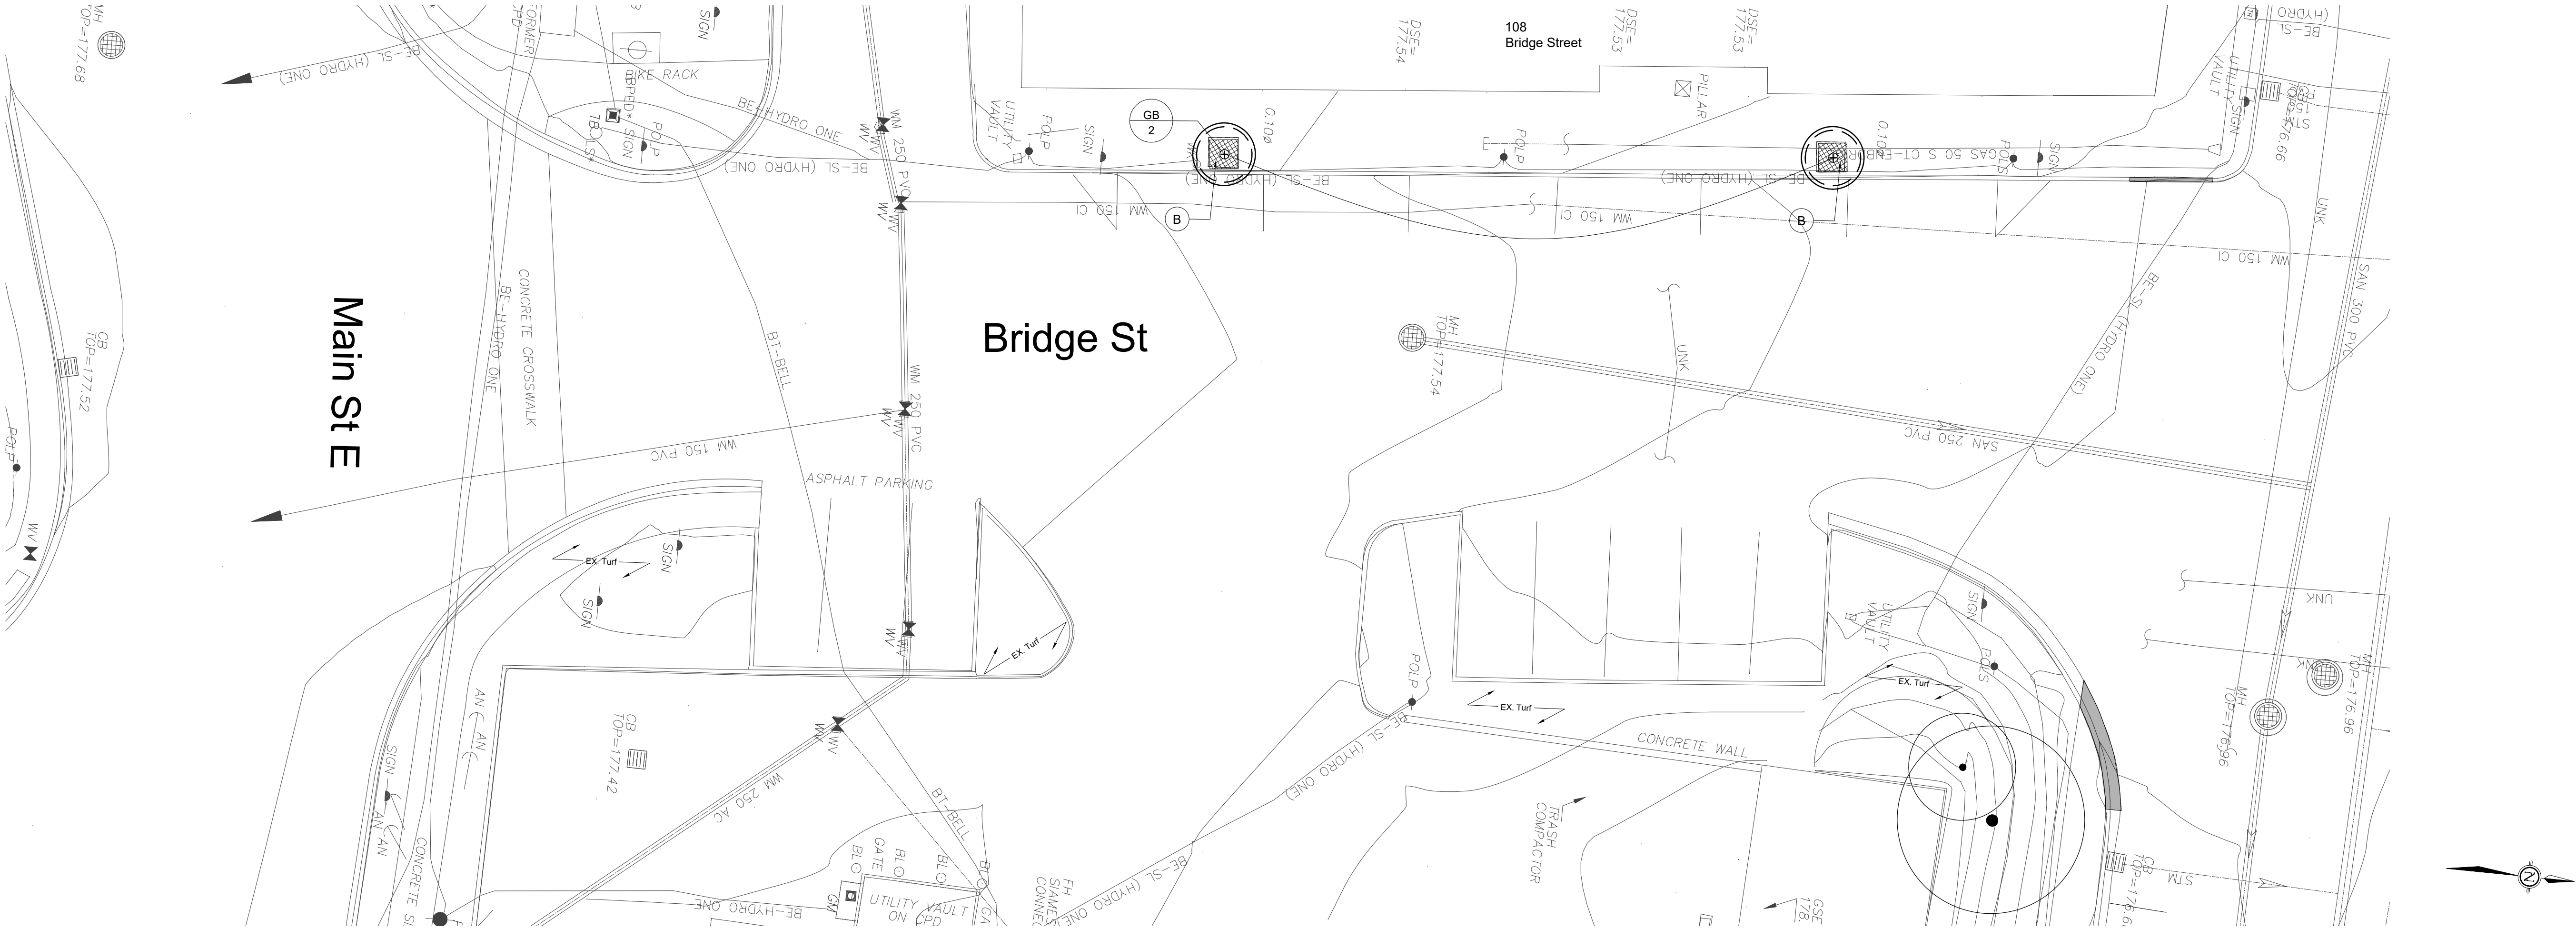

PLANT LIST

Key	Botanical Name	Common Name	Qty	Size	Conditions	Remarks
Deciduous Trees						
GB	Ginkgo biloba	Maidenhair Tree	2	50mm cal	WB	full crown

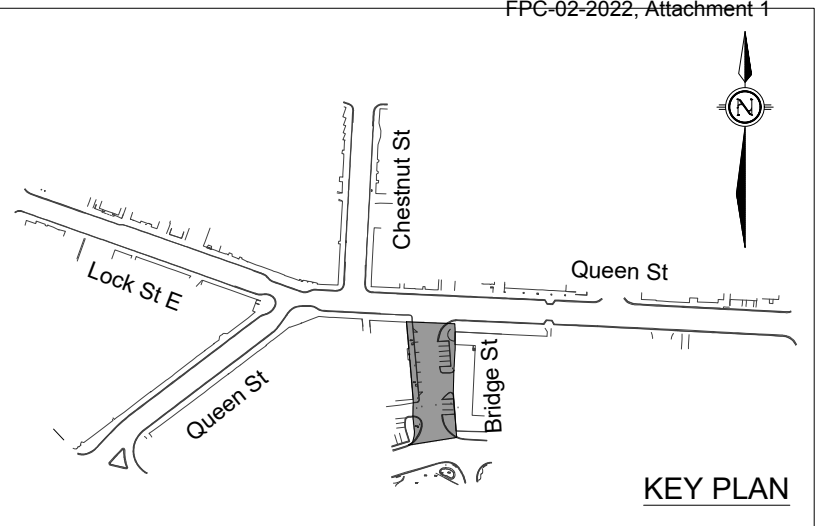

Legend

- Ex. Parking Signs to Remain Unless Otherwise Stated
- Ex. Street Light Standard to Remain Unless Otherwise Stated
- Ex. Outdoor Trash Can Unless Otherwise Stated
- Ex. Street Signs to Remain Unless Otherwise Stated
- Ex. Curb Cut to Remain Unless Otherwise Stated
- Ex. Tree in Turf to Remain
- Ex. Tree and Pit to be Removed
- Ex. Tree to be Replaced with Upgraded Pit
- Ex. Tree Pit to be Removed
- New Tree and Pit

Concrete-related Activities

- New Tree Pit Location (existing concrete to be removed), refer to Detail 1, Sheet L6)
- Existing Tree Pit Location (new concrete to be placed to reconfigure tree pit opening size and/or to accept specified tree pit grate/guard), refer to Detail 2, Sheet L6
- Removal of Existing Tree Pit (new concrete placed, capping former; to be flush with adjacent ex. sidewalk), refer to Detail 3, Sheet L6

Notes

1. The contractor shall check and verify all dimensions and conditions on the project and immediately report any discrepancies to the Landscape Architect before preceding with work.
2. All dimensions are in millimeters unless otherwise stated.
3. The contractor shall layout the site and seek approval of the Landscape Architect prior to proceeding with work.
4. Project Boundary - Queen Street, Bridge Street, Lock Street East and Chestnut Street. Existing sidewalk and concrete curbs to remain undisturbed unless otherwise noted.

3	8 Mar. 2022	Revised - for County Review
2	10 Jan. 2022	For County Review
1	13 Dec. 2021	Review
No.	Date	Item

Revisions

This drawing is an instrument of professional services and is intended for the use only in connection with the project covered by the consultant agreement.

Haldimand County

53 Thorburn Street South, Cayuga, Ontario N0A 1E0

ska

Stempski Kelly Associates Inc.

Design Landscape Architecture Planning

P.O. Box 399, Fergus, ON. N1M 3E2

Voice (519) 787 4313

sean@ska-design.ca www.ska-design.ca

Project Title

Dunnville Downtown Street Tree Planting

Queen Street, Bridge Street, Lock Street East and Chestnut Street, Dunnville ON

JY

Drawn

SK


Checked

#


Project No.

December 2021


Date

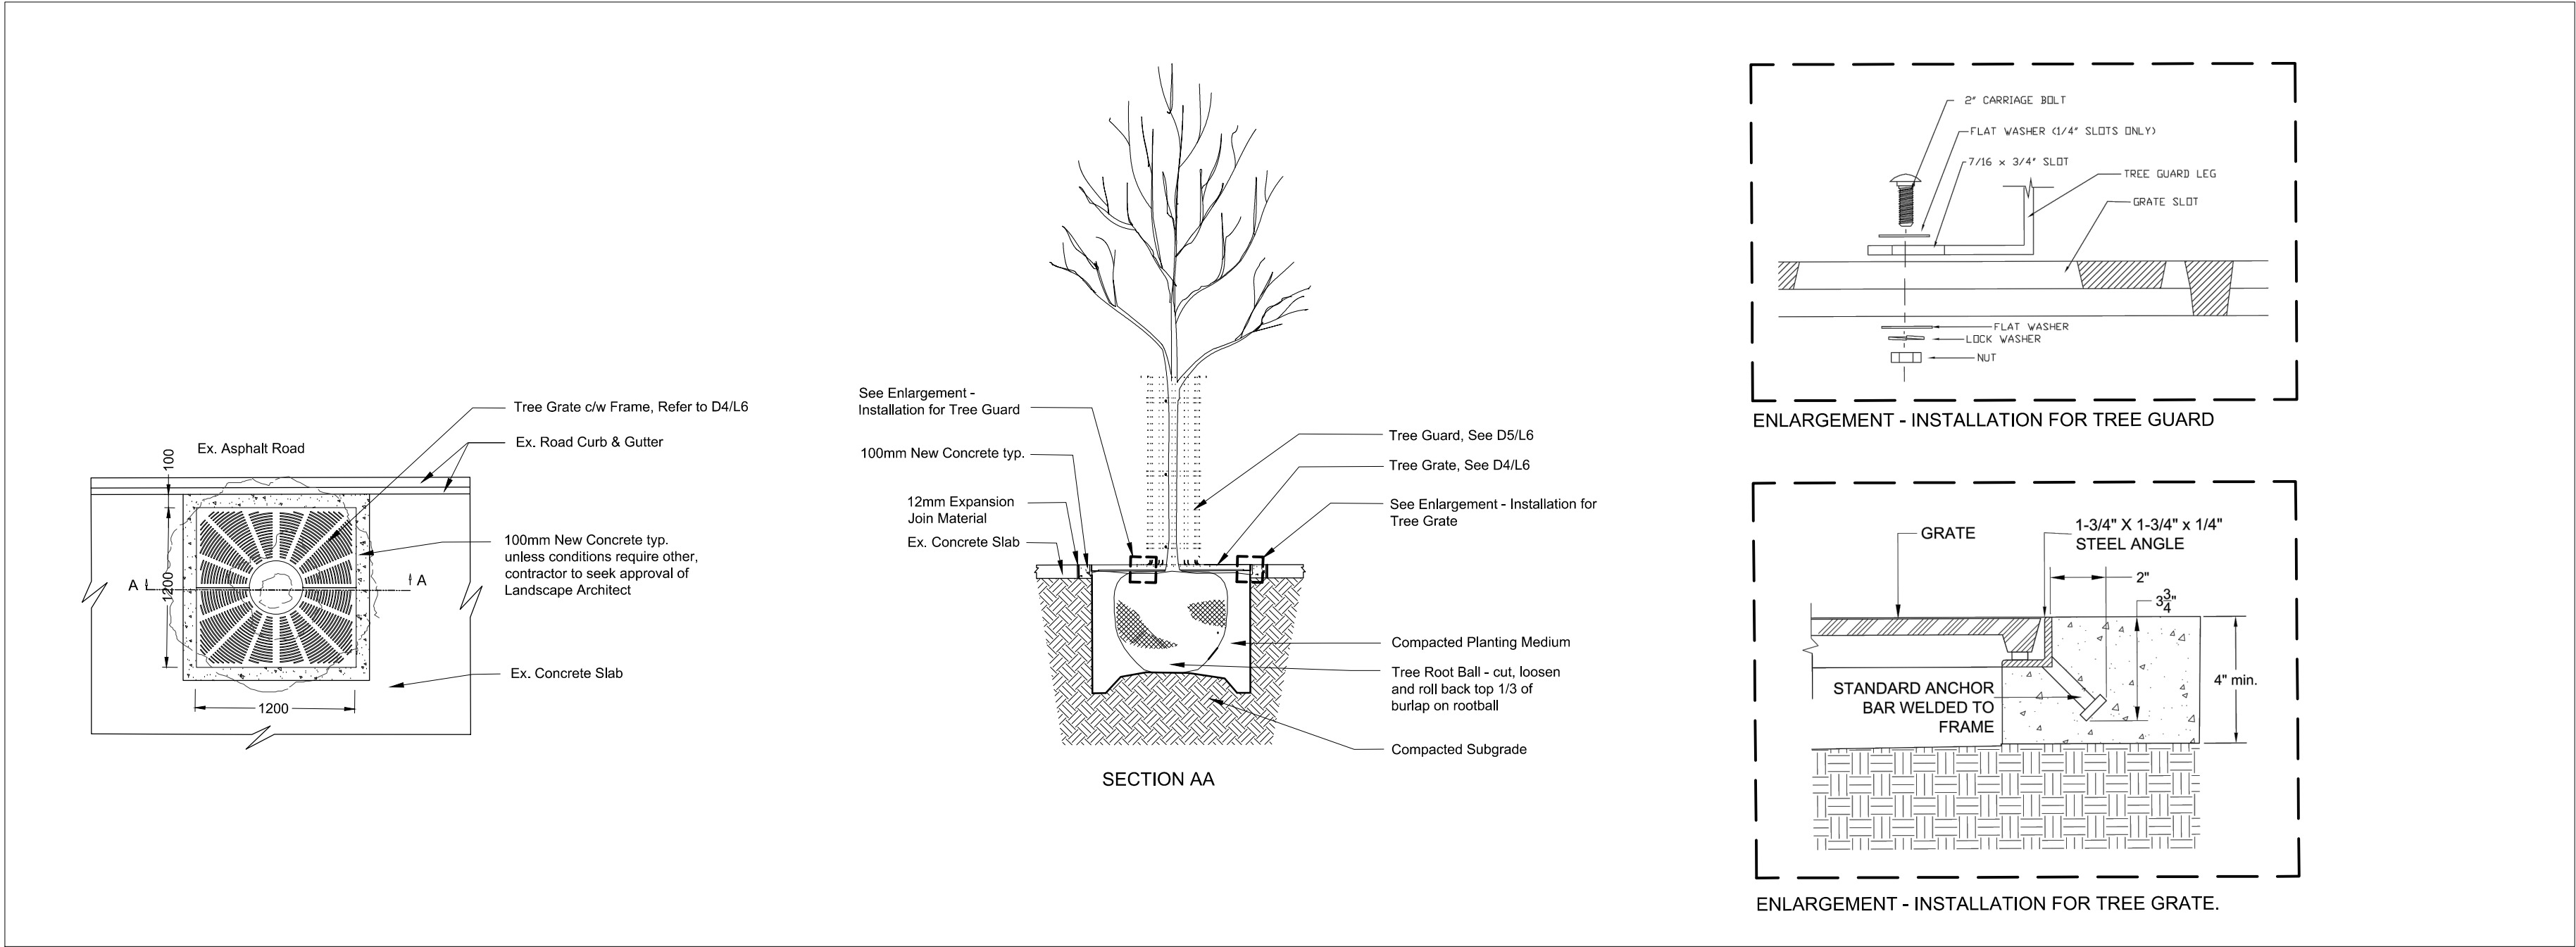


1 Tree Pit (New) plan & section NTS

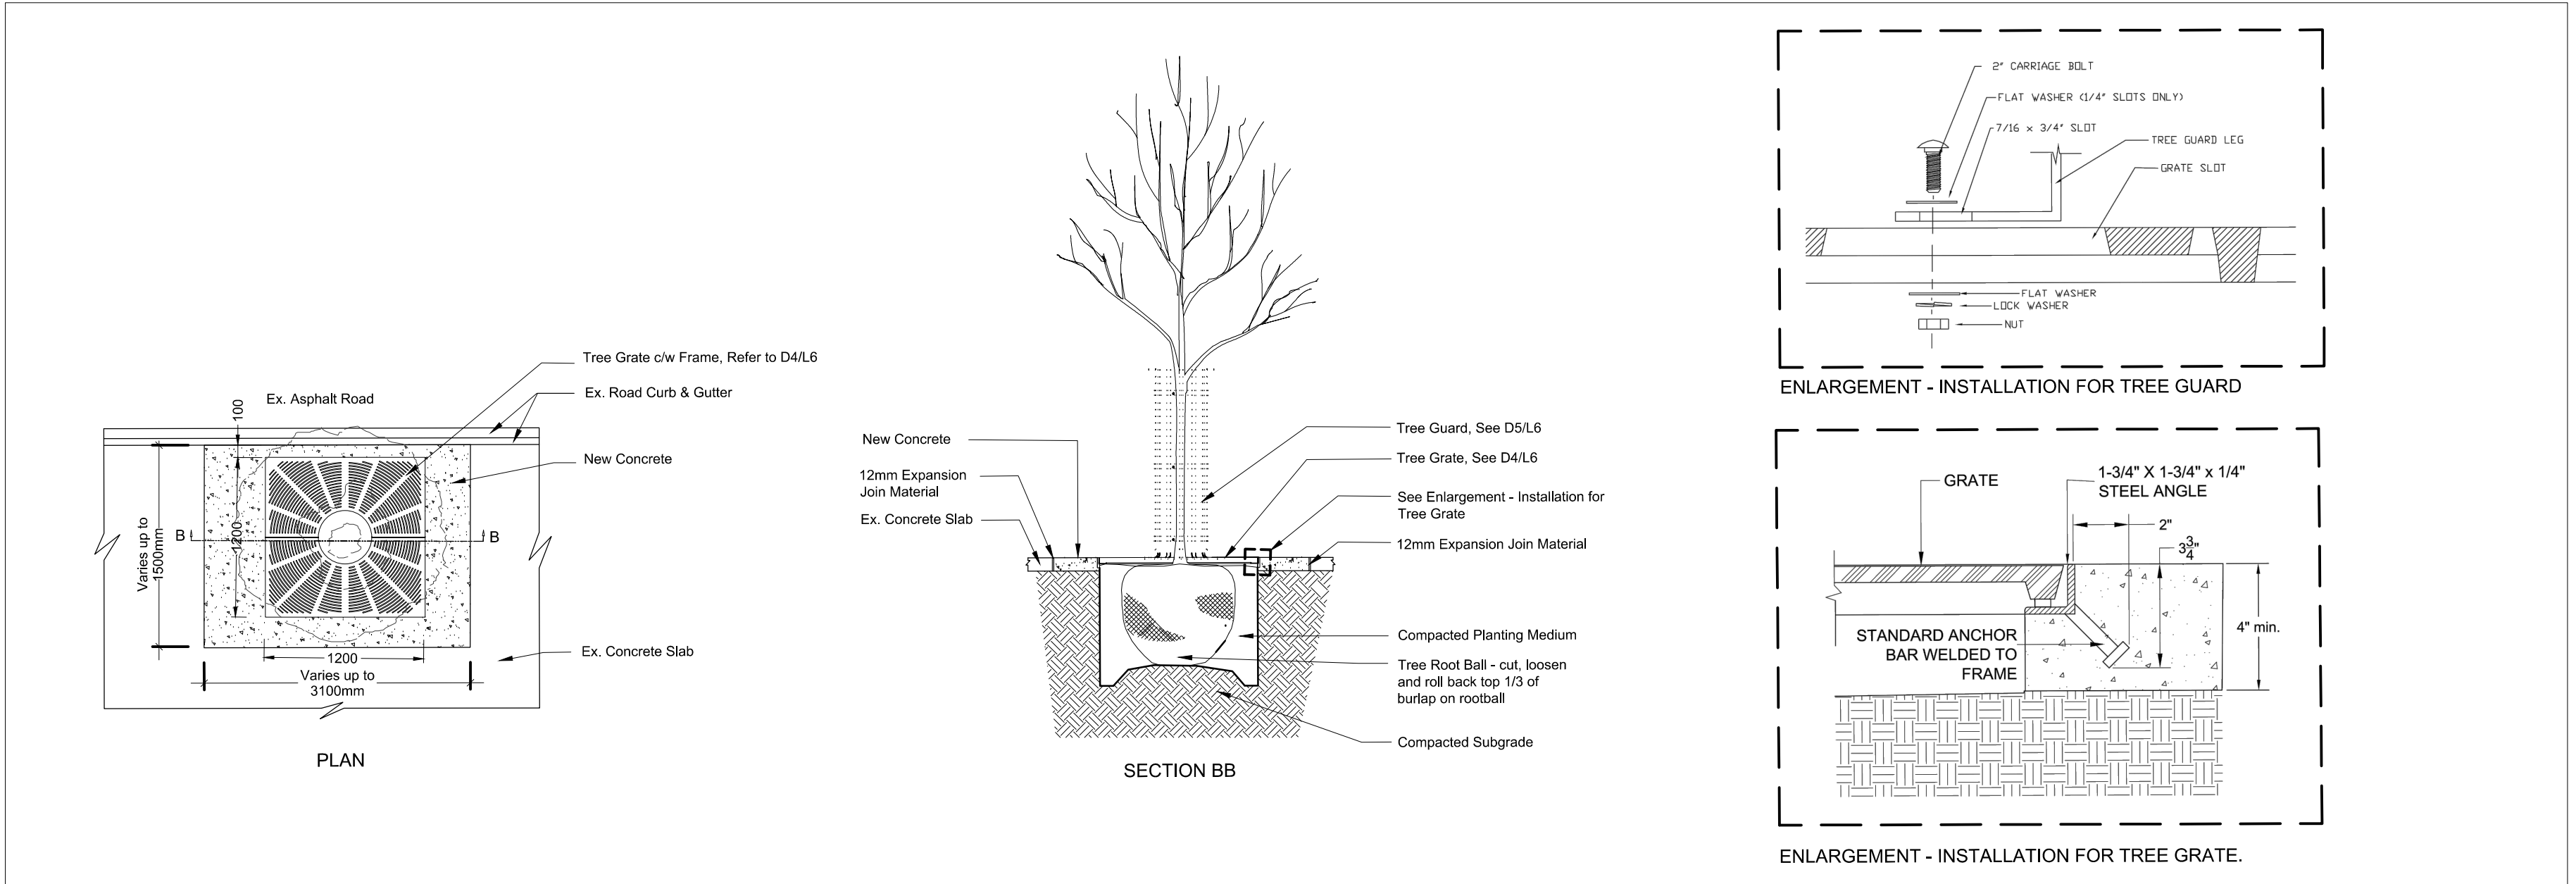


2 Tree Pit (Ex. to be Upgraded) plan & section NTS

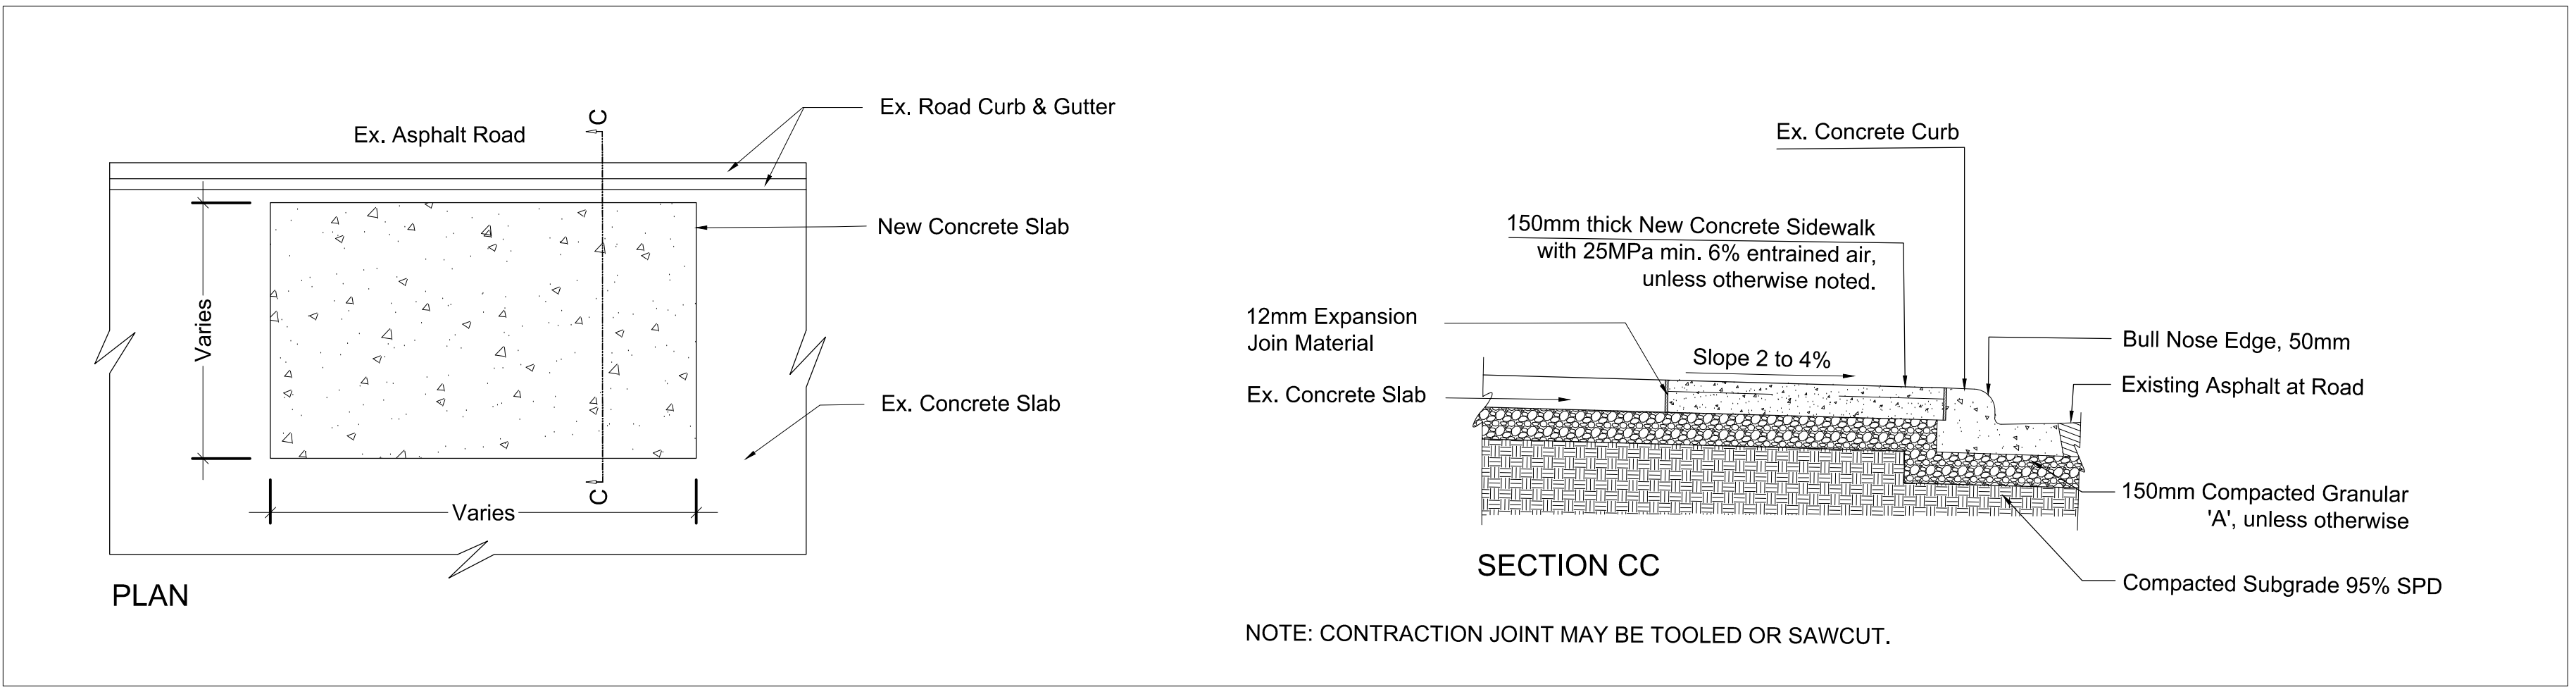

3 Tree Pit (Ex.) Concrete Filling plan & section NTS

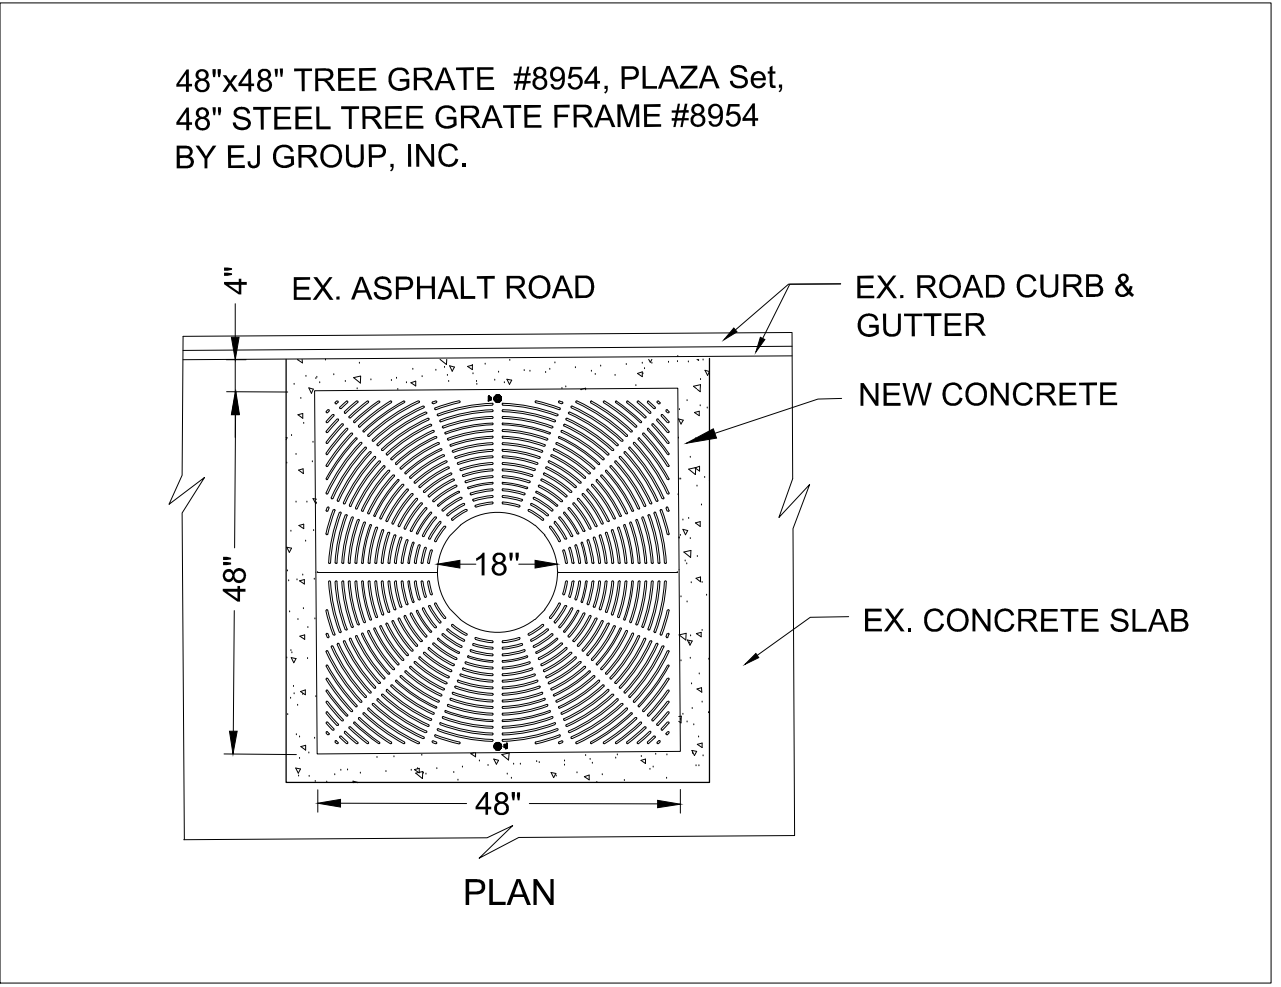

4 Tree Grate Typ. NTS

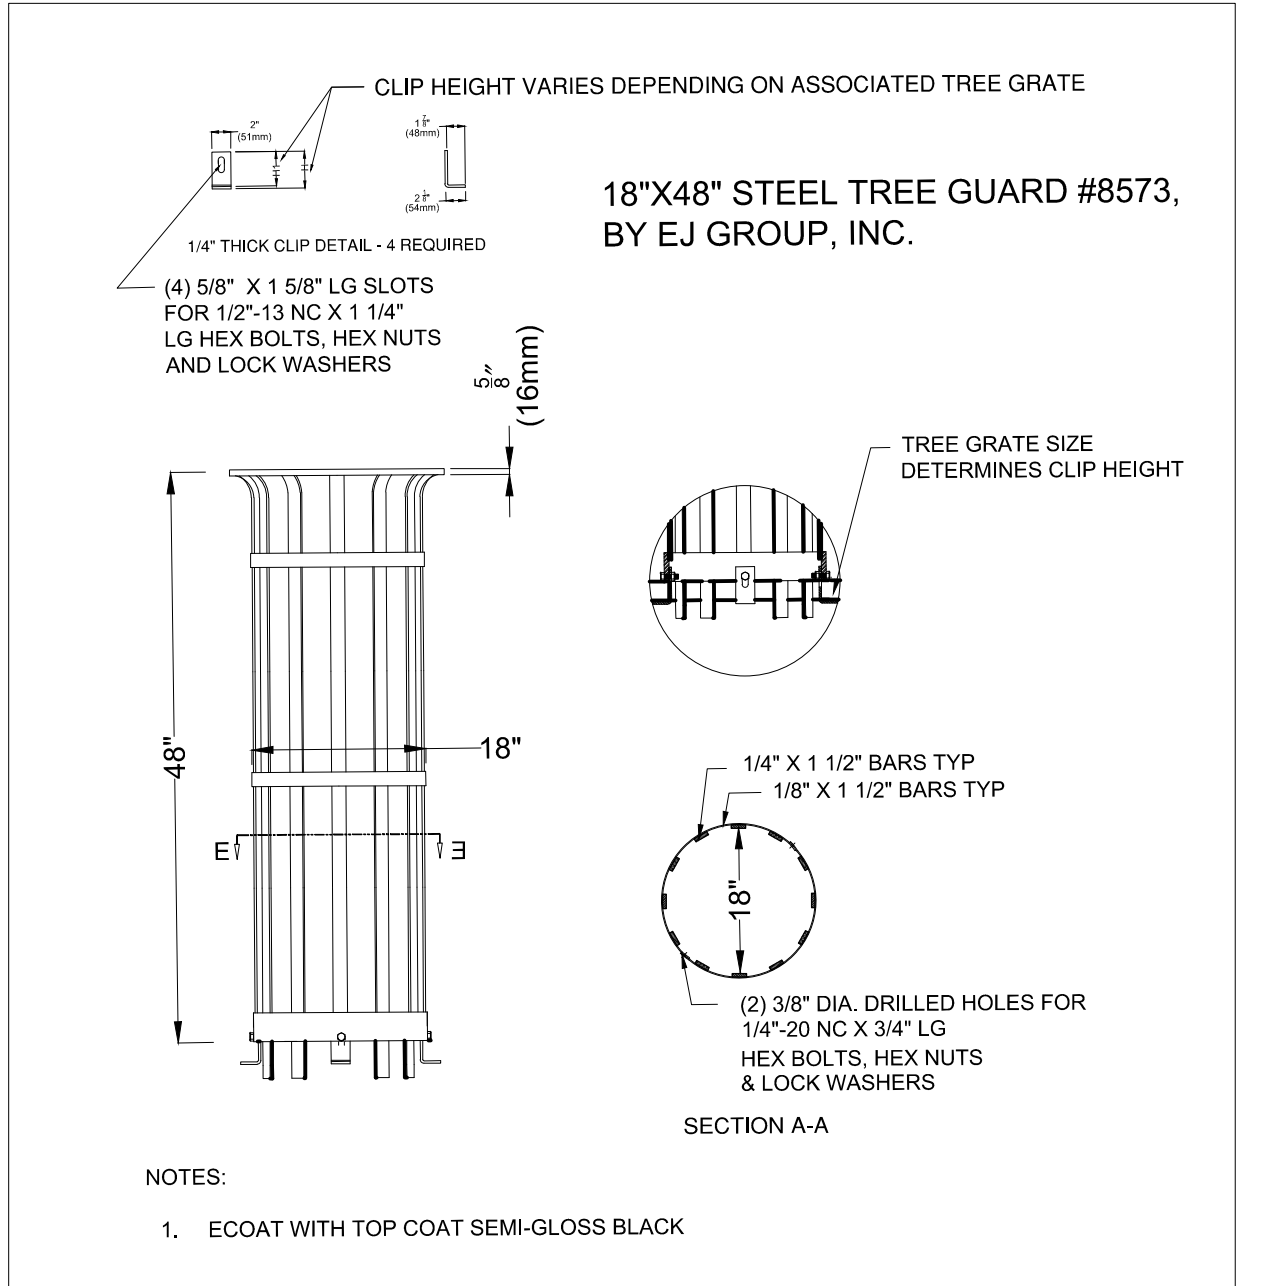

5 Tree Guard Typ. NTS

- Notes
- The contractor shall line up both tree grate and guard halves for easy access.
 - The contractor shall install tree grates and guards and seek approval of the Landscape Architect prior to proceeding with tree planting.
 - No tree pits/cavities to be left uncovered presenting hazard to the public. It is contractor's responsibility to ensure all hazards are adequately addressed.

- Notes
- The contractor shall check and verify all dimensions and conditions on the project and immediately report any discrepancies to the Landscape Architect before proceeding with work.
 - All dimensions are in millimeters unless otherwise stated.
 - The contractor shall layout the site and seek approval of the Landscape Architect prior to proceeding with work.
 - Project Boundary - Queen Street, Bridge Street, Lock Street East and Chestnut Street. Existing sidewalk, and concrete curbs to remain undisturbed unless otherwise noted.

No.	Date	Item
3	8 Mar. 2022	Revised - for County Review
2	10 Jan. 2022	For County Review
1	13 Dec. 2021	Review

This drawing is an instrument of professional services and is intended for the use only in connection with the project covered by the consultant agreement.