


Owner's Sketch 2 of 2 FILE #PLA-2025-032 APPLICANT: HARRY WOOD

PLA-2025-032, Attachment 3

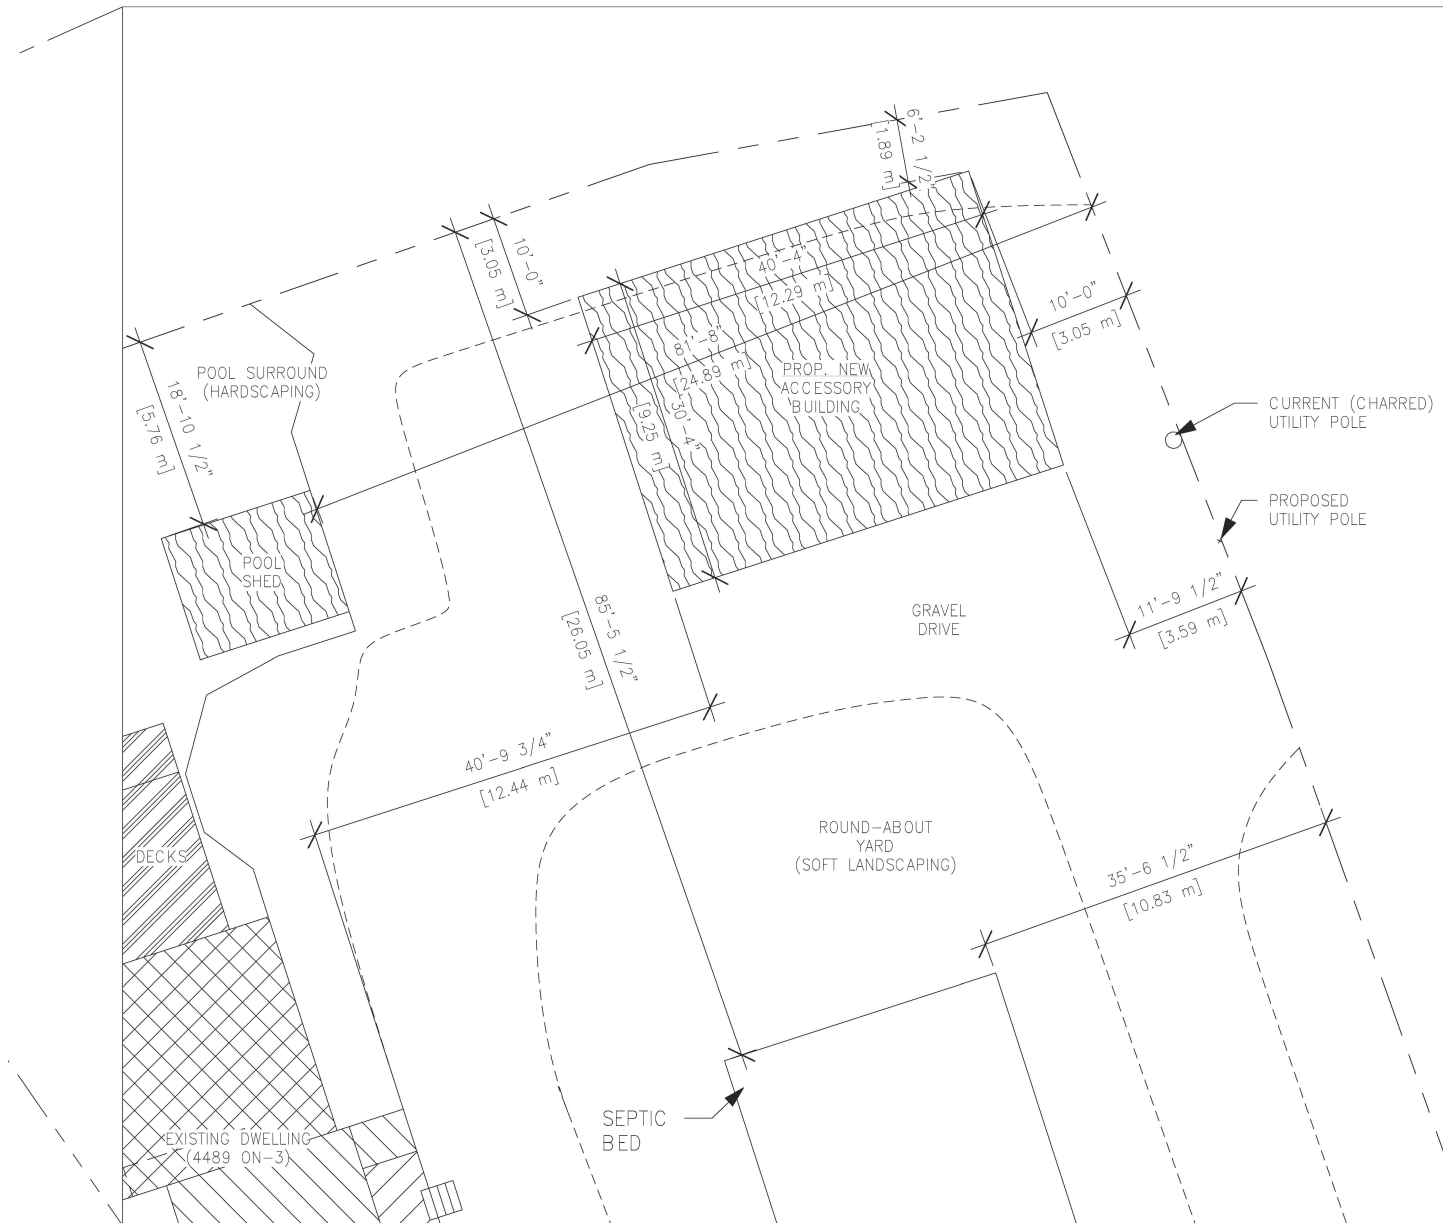

1b **SITE PLAN**
SP1.01 1/16" = 1'-0"