


**Owner's Sketch FILE # PLOP-HA-2017-137 & PLZ-HA-2017-138**  
**APPLICANT: Putt & Zen Construction Inc.**

PED-PD-13-2018, Attachment 2

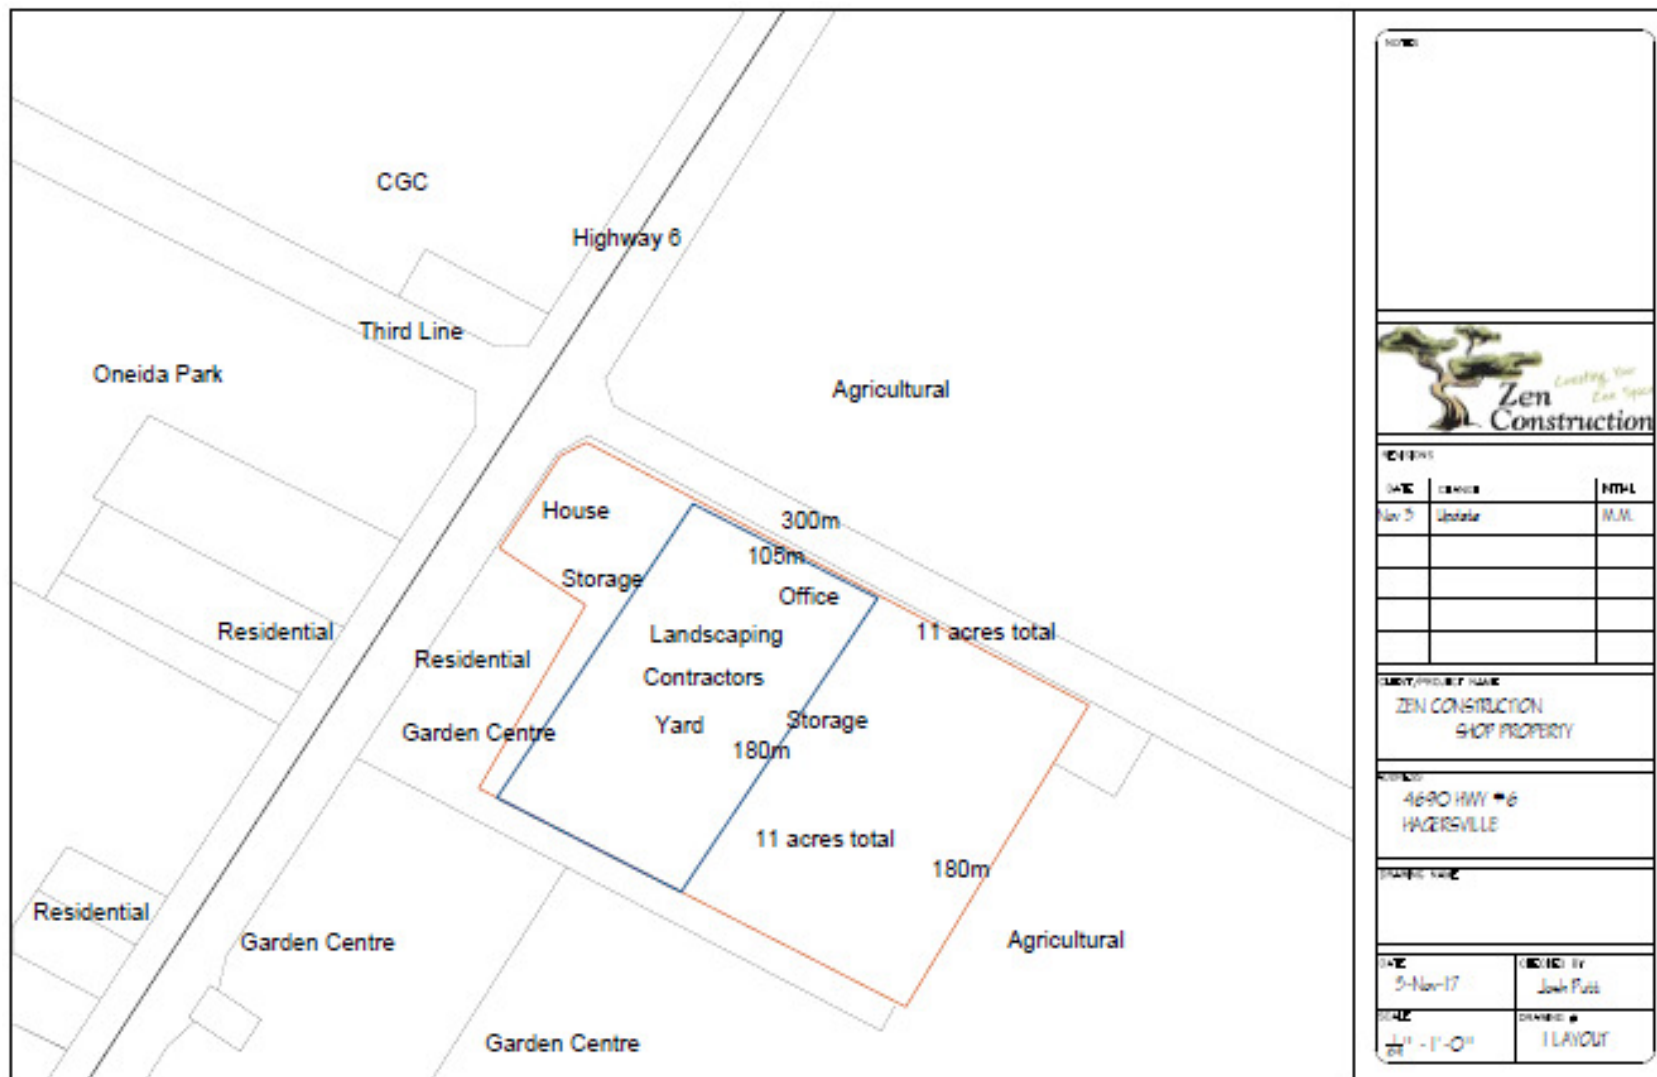

| ZEN CONSTRUCTION   |          |                                 |      |          |         |       |        |      |  |  |  |  |  |  |  |  |  |
|---|----------|---------------------------------|------|----------|---------|-------|--------|------|--|--|--|--|--|--|--|--|--|
|   |          |                                 |      |          |         |       |        |      |  |  |  |  |  |  |  |  |  |
| <table border="1"> <thead> <tr> <th>DATE</th> <th>REVISION</th> <th>INITIAL</th> </tr> </thead> <tbody> <tr> <td>Nov 5</td> <td>Update</td> <td>N.M.</td> </tr> <tr> <td> </td> <td> </td> <td> </td> </tr> <tr> <td> </td> <td> </td> <td> </td> </tr> <tr> <td> </td> <td> </td> <td> </td> </tr> </tbody> </table> |          |                                 | DATE | REVISION | INITIAL | Nov 5 | Update | N.M. |  |  |  |  |  |  |  |  |  |
| DATE   | REVISION | INITIAL                         |      |          |         |       |        |      |  |  |  |  |  |  |  |  |  |
| Nov 5   | Update   | N.M.                            |      |          |         |       |        |      |  |  |  |  |  |  |  |  |  |
|   |          |                                 |      |          |         |       |        |      |  |  |  |  |  |  |  |  |  |
|   |          |                                 |      |          |         |       |        |      |  |  |  |  |  |  |  |  |  |
|   |          |                                 |      |          |         |       |        |      |  |  |  |  |  |  |  |  |  |
| <b>PROPERTY/PROJECT NAME</b><br>ZEN CONSTRUCTION SHOP PROPERTY   |          |                                 |      |          |         |       |        |      |  |  |  |  |  |  |  |  |  |
| <b>ADDRESS</b><br>4690 HWY #6<br>Hagersville   |          |                                 |      |          |         |       |        |      |  |  |  |  |  |  |  |  |  |
| <b>DRAWN BY</b><br>[Blank]   |          |                                 |      |          |         |       |        |      |  |  |  |  |  |  |  |  |  |
| <b>DATE</b><br>5-Nov-17   |          | <b>DESIGNED BY</b><br>Josh Putt |      |          |         |       |        |      |  |  |  |  |  |  |  |  |  |
| <b>SCALE</b><br>1" = 1'-0"   |          | <b>DRAWING #</b><br>1 LAYOUT    |      |          |         |       |        |      |  |  |  |  |  |  |  |  |  |