



Owner's Sketch FILE # PLZ-HA-2018-049 APPLICANT: Price

PED-PD-22-2018, Attachment 2

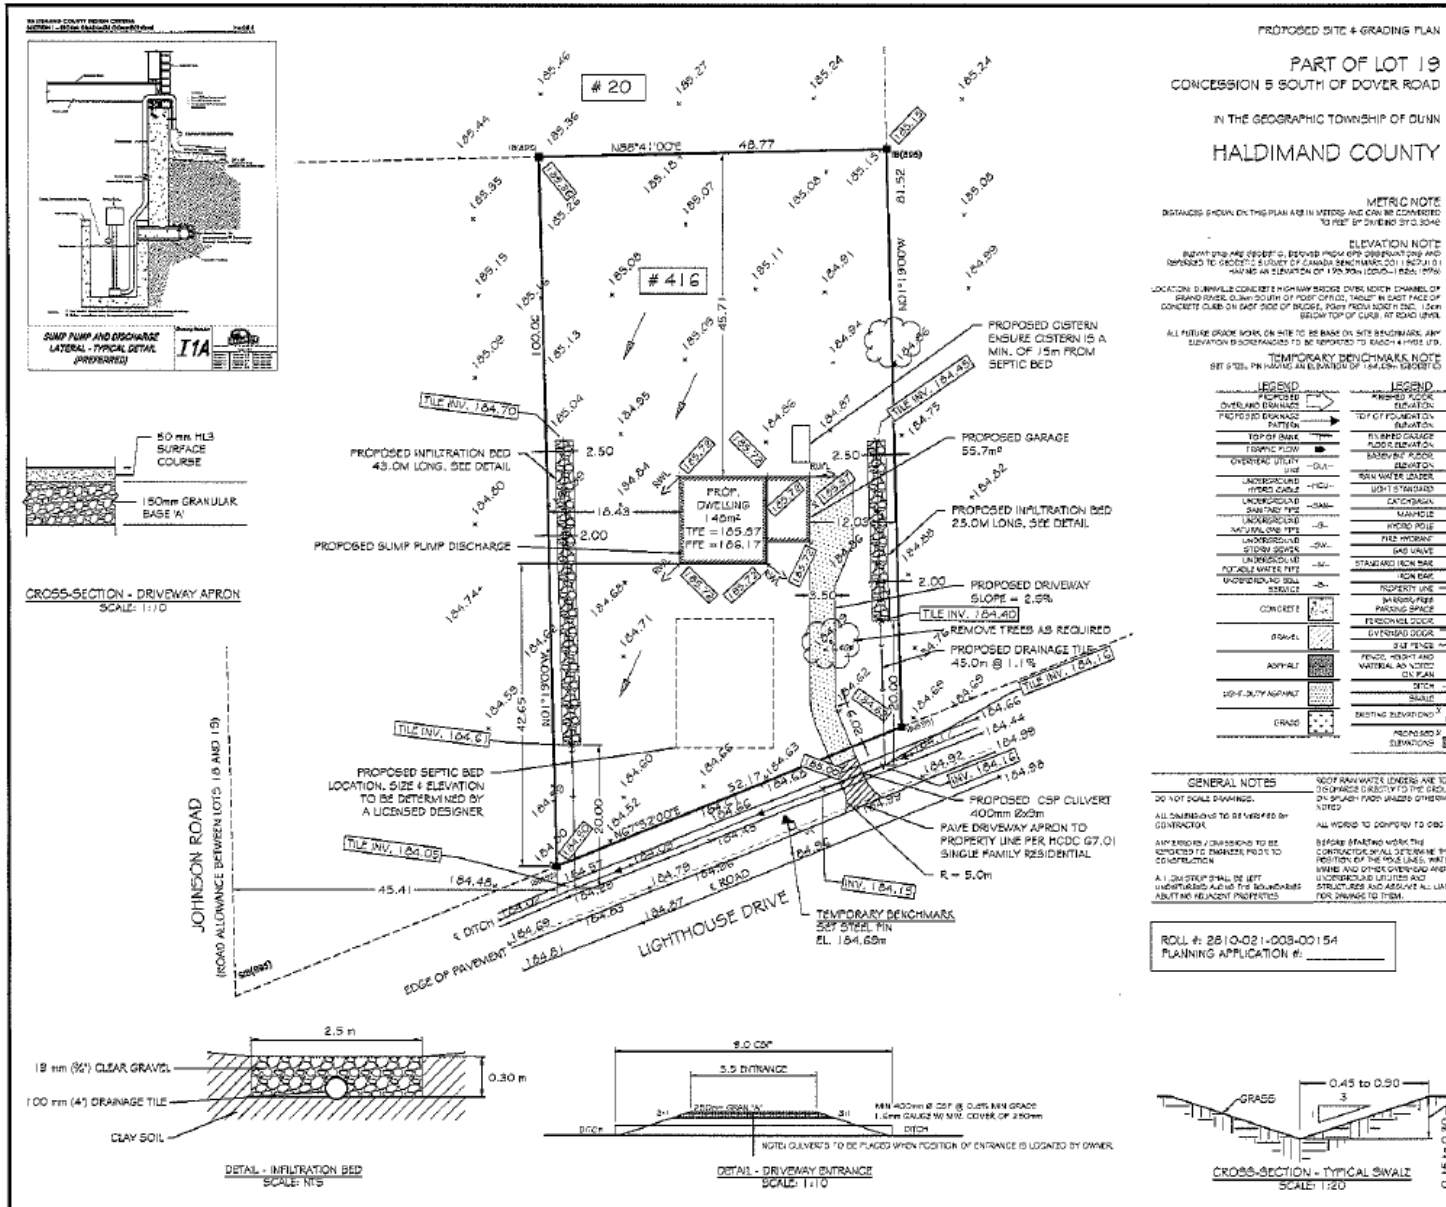

K/S ENGINEERING LTD.
 7330 HIGHWAY 43
 DUNNVILLE, ONTARIO
 N1A 2M7
 PHONE: (505) 774-4307
 FAX: (505) 774-1166

THE DRAWINGS AND SPECIFICATIONS ARE THE PROPERTY OF THE ENGINEER TO BE USED ONLY FOR THE PROJECT FOR WHICH THEY WERE ISSUED.
 COPYRIGHT 2017

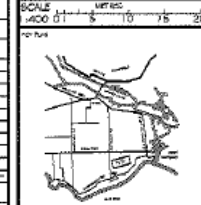

THIS DRAINAGE PLAN WAS PREPARED FROM SURVEY INFORMATION OBTAINED FROM:

SURVEY 4191E LTD.
 CHAMBERLAND BLVD
 P.O. BOX 61, 1082 HIGHWAY 42
 1ST FLOOR
 DUNNVILLE, ONTARIO N1A 2M1
 TEL: (505) 774-9148
 SURVEY NO. 17-234

NO.	REVISION	DATE	BY
2	PAID CITY COMMENTS	JAN 15/18	K/S
1	ISSUED FOR PERMIT	NOV 17/17	K/S
1	PURPOSE OF ISSUE	DATE OF ISSUE	BY

I/A PRICE
DRAINAGE PLAN
 416 LIGHTHOUSE DR.
 DUNNVILLE, ON
 N1A 2W6

PROPOSED DRAINAGE PLAN

NO NOTED
 P12-17-402

DATE: NOVEMBER 10, 2017
 SHEET: C-1