

PARTS 1 TO 3 BOTH INCLUSIVE - PART OF PARCEL 15-1, SECTION 13 (TOWNSEND)

I REQUIRE THIS PLAN TO BE
DEPOSITED UNDER THE LAND
TITLES ACT.


DATED FEBRUARY 9, 1981

G. B. WRIGHT, O.E.S., MANAGER
SURVEYS AND DOCUMENTATION
REALTY SERVICES BRANCHPLAN 37R-2108
RECEIVED AND DEPOSITED

DATED 18 February 1981

APPROVED 16 FEB. 1981

ASST. EXAMINER OF SURVEYS

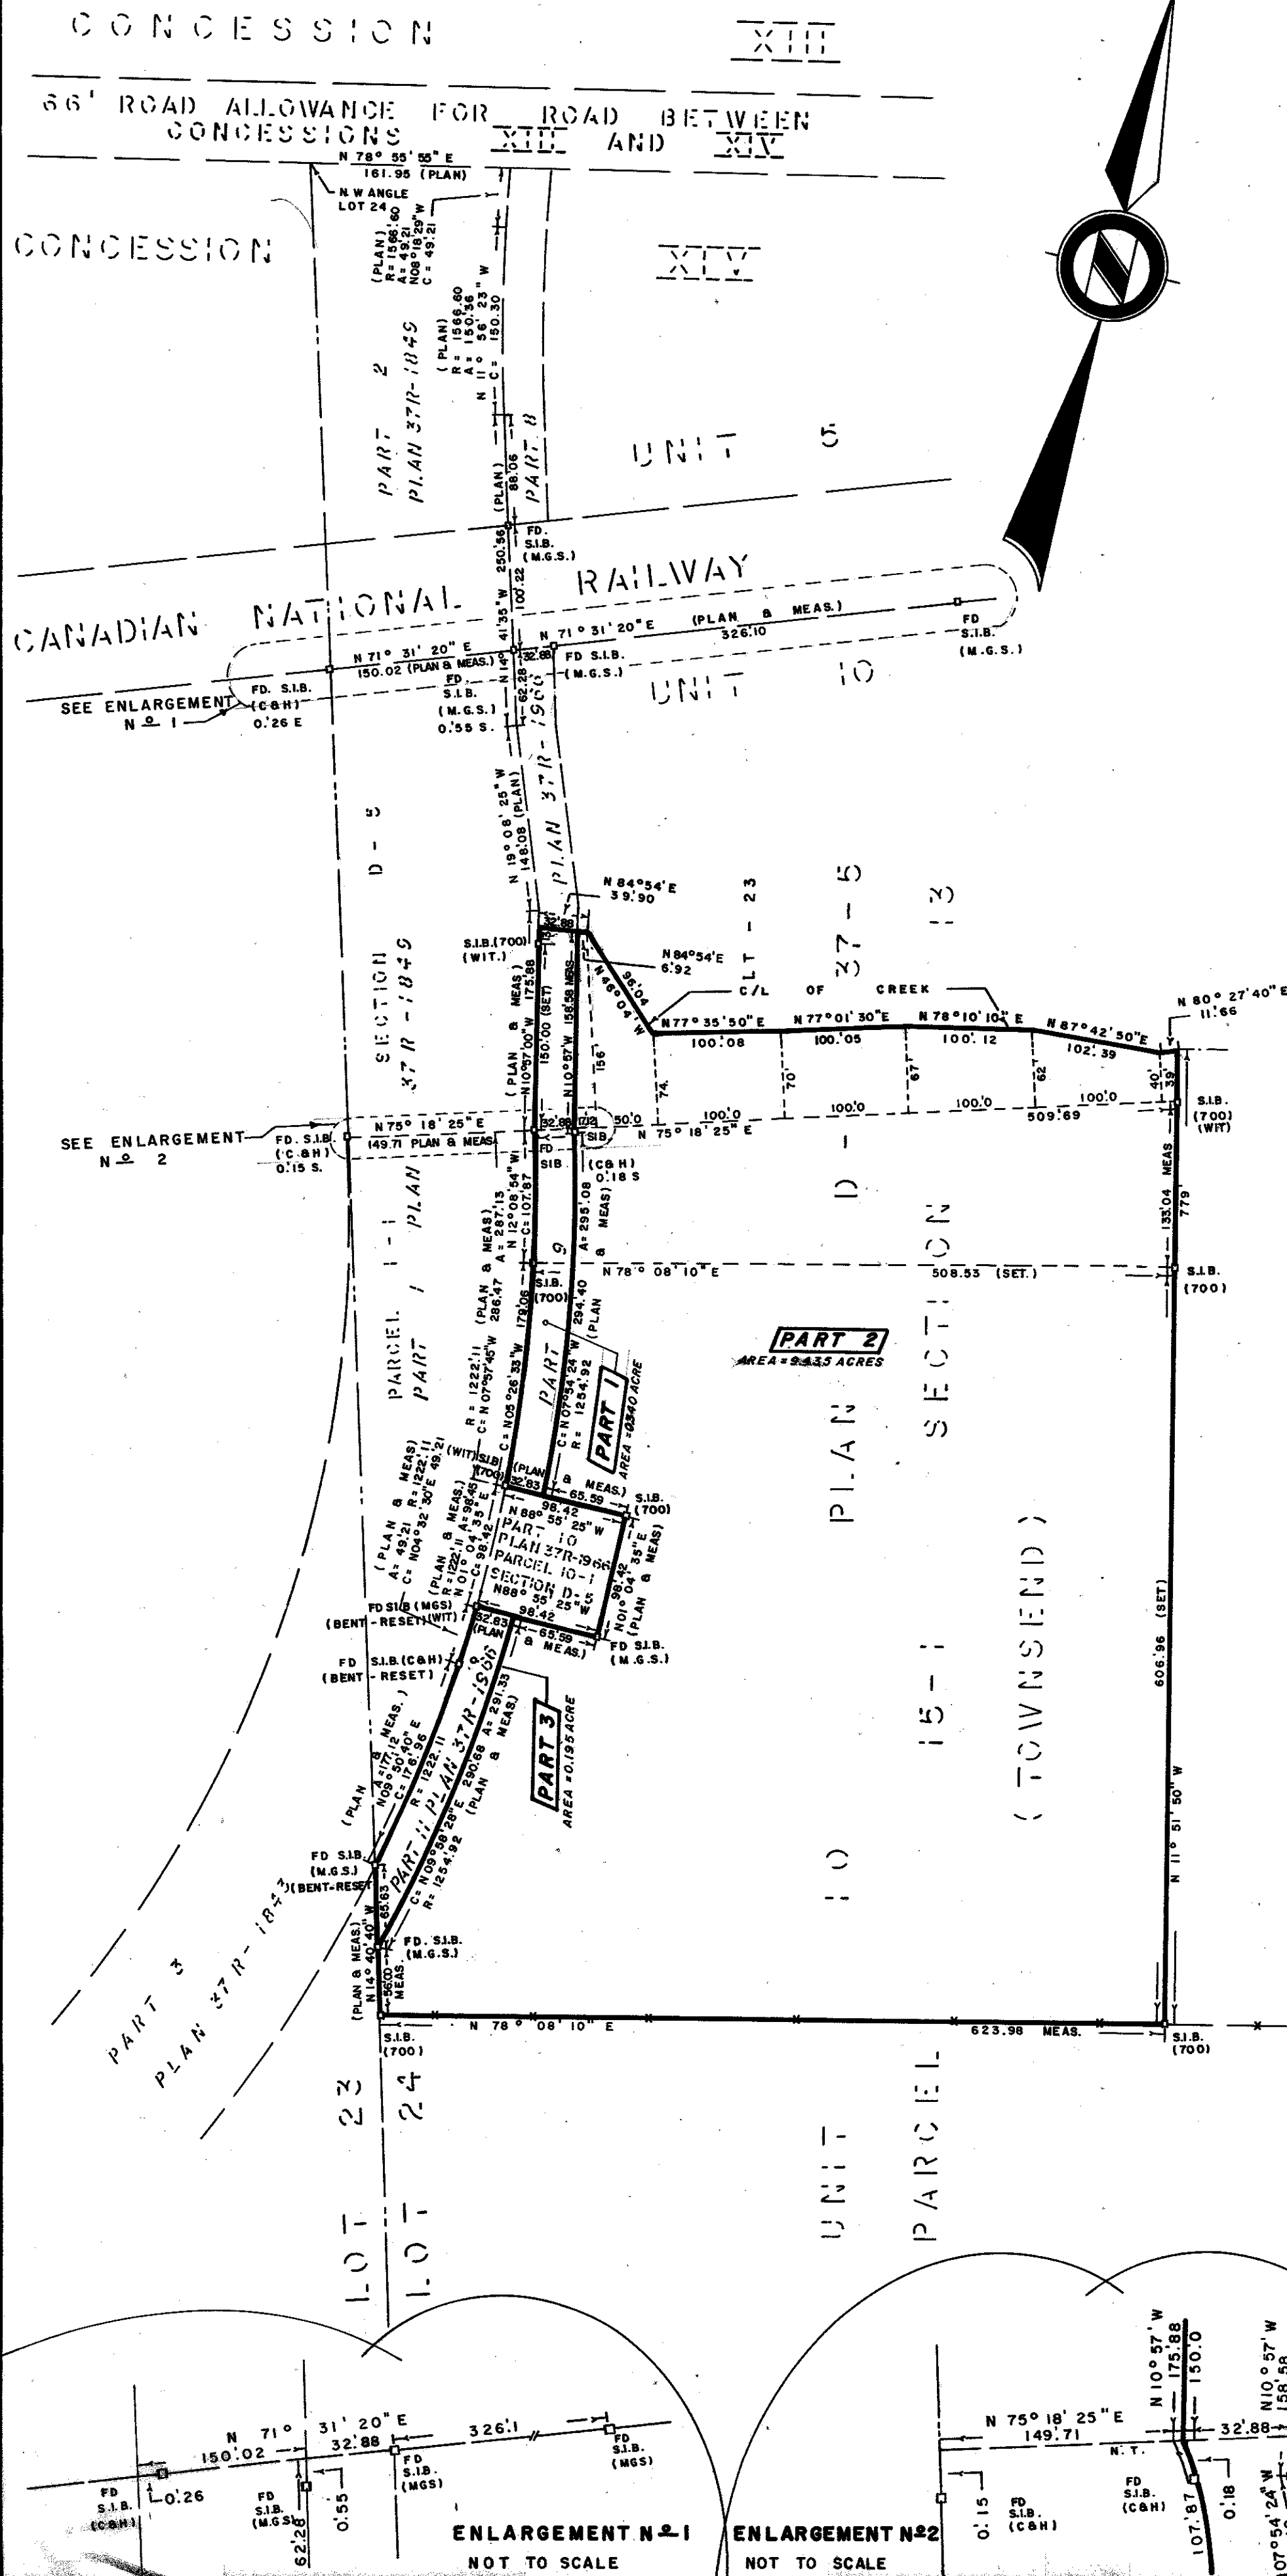

PLAN OF SURVEY
OF
PART OF UNIT 10
PLAN D-37-5

CITY OF
NANTICOKE

REGIONAL MUNICIPALITY OF HALDIMAND-NORFOLK

SCALE 1" = 100'

MINISTRY OF GOVERNMENT SERVICE

1981

SURVEYOR'S CERTIFICATE

I CERTIFY THAT:

1. THIS SURVEY AND PLAN ARE CORRECT AND IN ACCORDANCE WITH THE SURVEY ACT AND THE LAND TITLES ACT AND THE REGULATIONS MADE THEREUNDER.
2. THE SURVEY WAS COMPLETED ON THE 12TH DAY OF JANUARY, 1981.

DATED JANUARY 15, 1981

H. V. JEWITT
ONTARIO LAND SURVEYOR

BEARING REFERENCE

BEARINGS ARE DERIVED FROM THE NORTHERLY LIMIT OF UNIT 10, AS SHOWN ON PLAN D-37-5, CITY OF NANTICOKE, HAVING AN ASTRONOMIC BEARING OF N 71° 31' 20" E

CAUTION! THIS PLAN IS NOT A PLAN OF SUBDIVISION WITHIN THE MEANING OF THE PLANNING ACT.

NOTE

- S.I.B. DENOTES 1"x1"x48" STANDARD IRON BAR
- FD. DENOTES FOUND
- (PLAN) DENOTES PLAN 37R 1966
- DENOTES TRAVERSE LINE
- X-X- DENOTES FENCE
- (C.B.H.) DENOTES CARTER & HORWOOD LTD. ONTARIO LAND SURVEYORS
- (700) DENOTES JEWITT AND DIXON LTD. ONTARIO LAND SURVEYORS
- (M.G.S.) DENOTES MINISTRY OF GOVERNMENT SERVICES
- N.T. DENOTES NOT TANGENTIAL

SURVEY PARTY CHIEF: ROBERT J. SCHNARR
DRAWN BY: WILLIAM J. SIPLEY
EXAMINED BY: PHIL CRACKNELL

MINISTRY OF GOVERNMENT SERVICES
PROVINCE OF ONTARIO
TORONTO

427-115L