


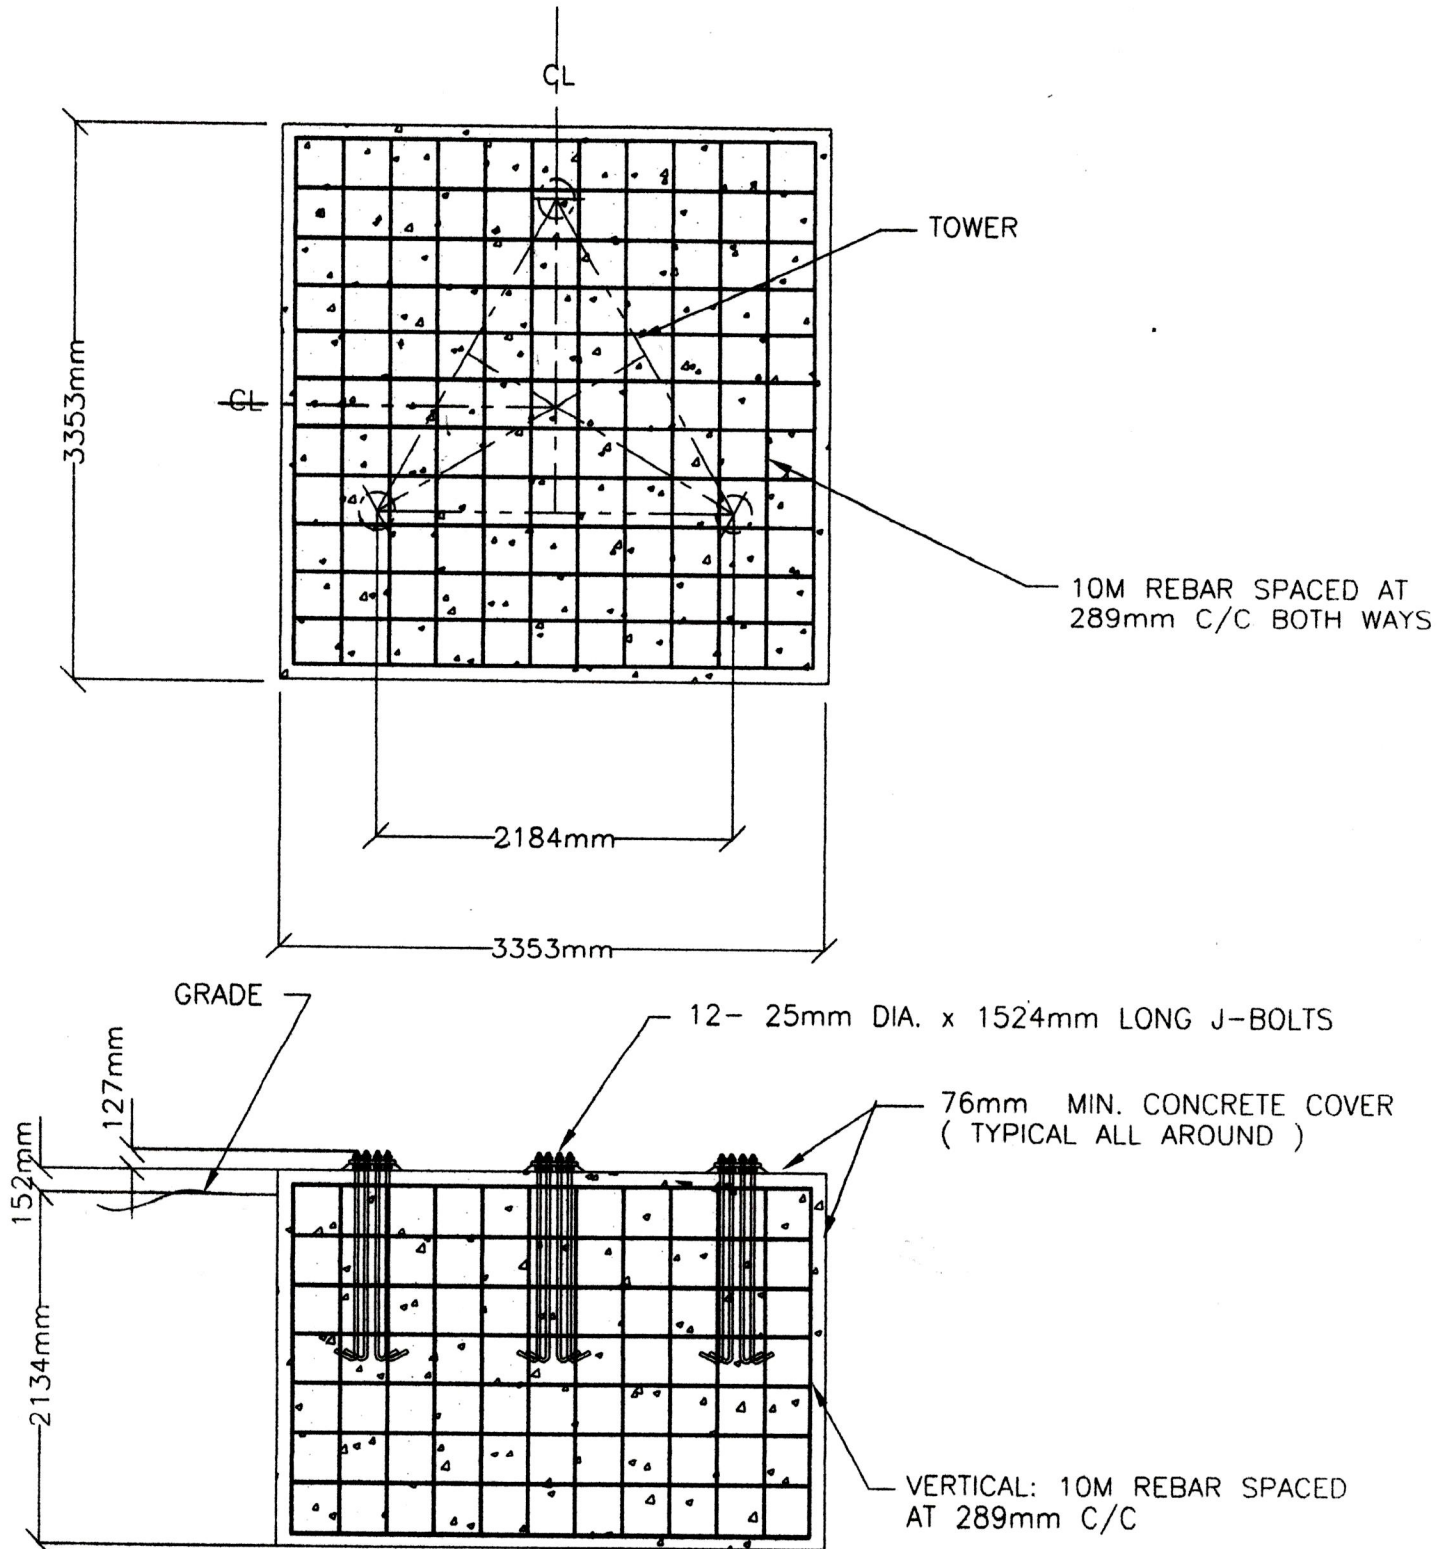

Maxtower COMPANY LIMITED
 5 EDMONDSON ST., P.O. BOX 277
 BRANTFORD, ONTARIO N3T 5M5
 FAX (519) 752-4160 TEL (519) 752-6501

KWIC INTERNET
 ONTARIO

BASE FOUNDATION FOR
 45.72m MTAMD30 TOWER (150L160)

DRAWING NUMBER:

11-162 SHEET 2 OF 2

DATE: DEC. 19, 2011

SCALE: 1=48

DRAWN BY: D. STECKLE

CHECKED BY:

APPROVED BY:

REVISION: