



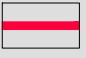
Figure 1

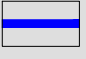
Proposed Plan of Subdivision and Hagersville Quarry

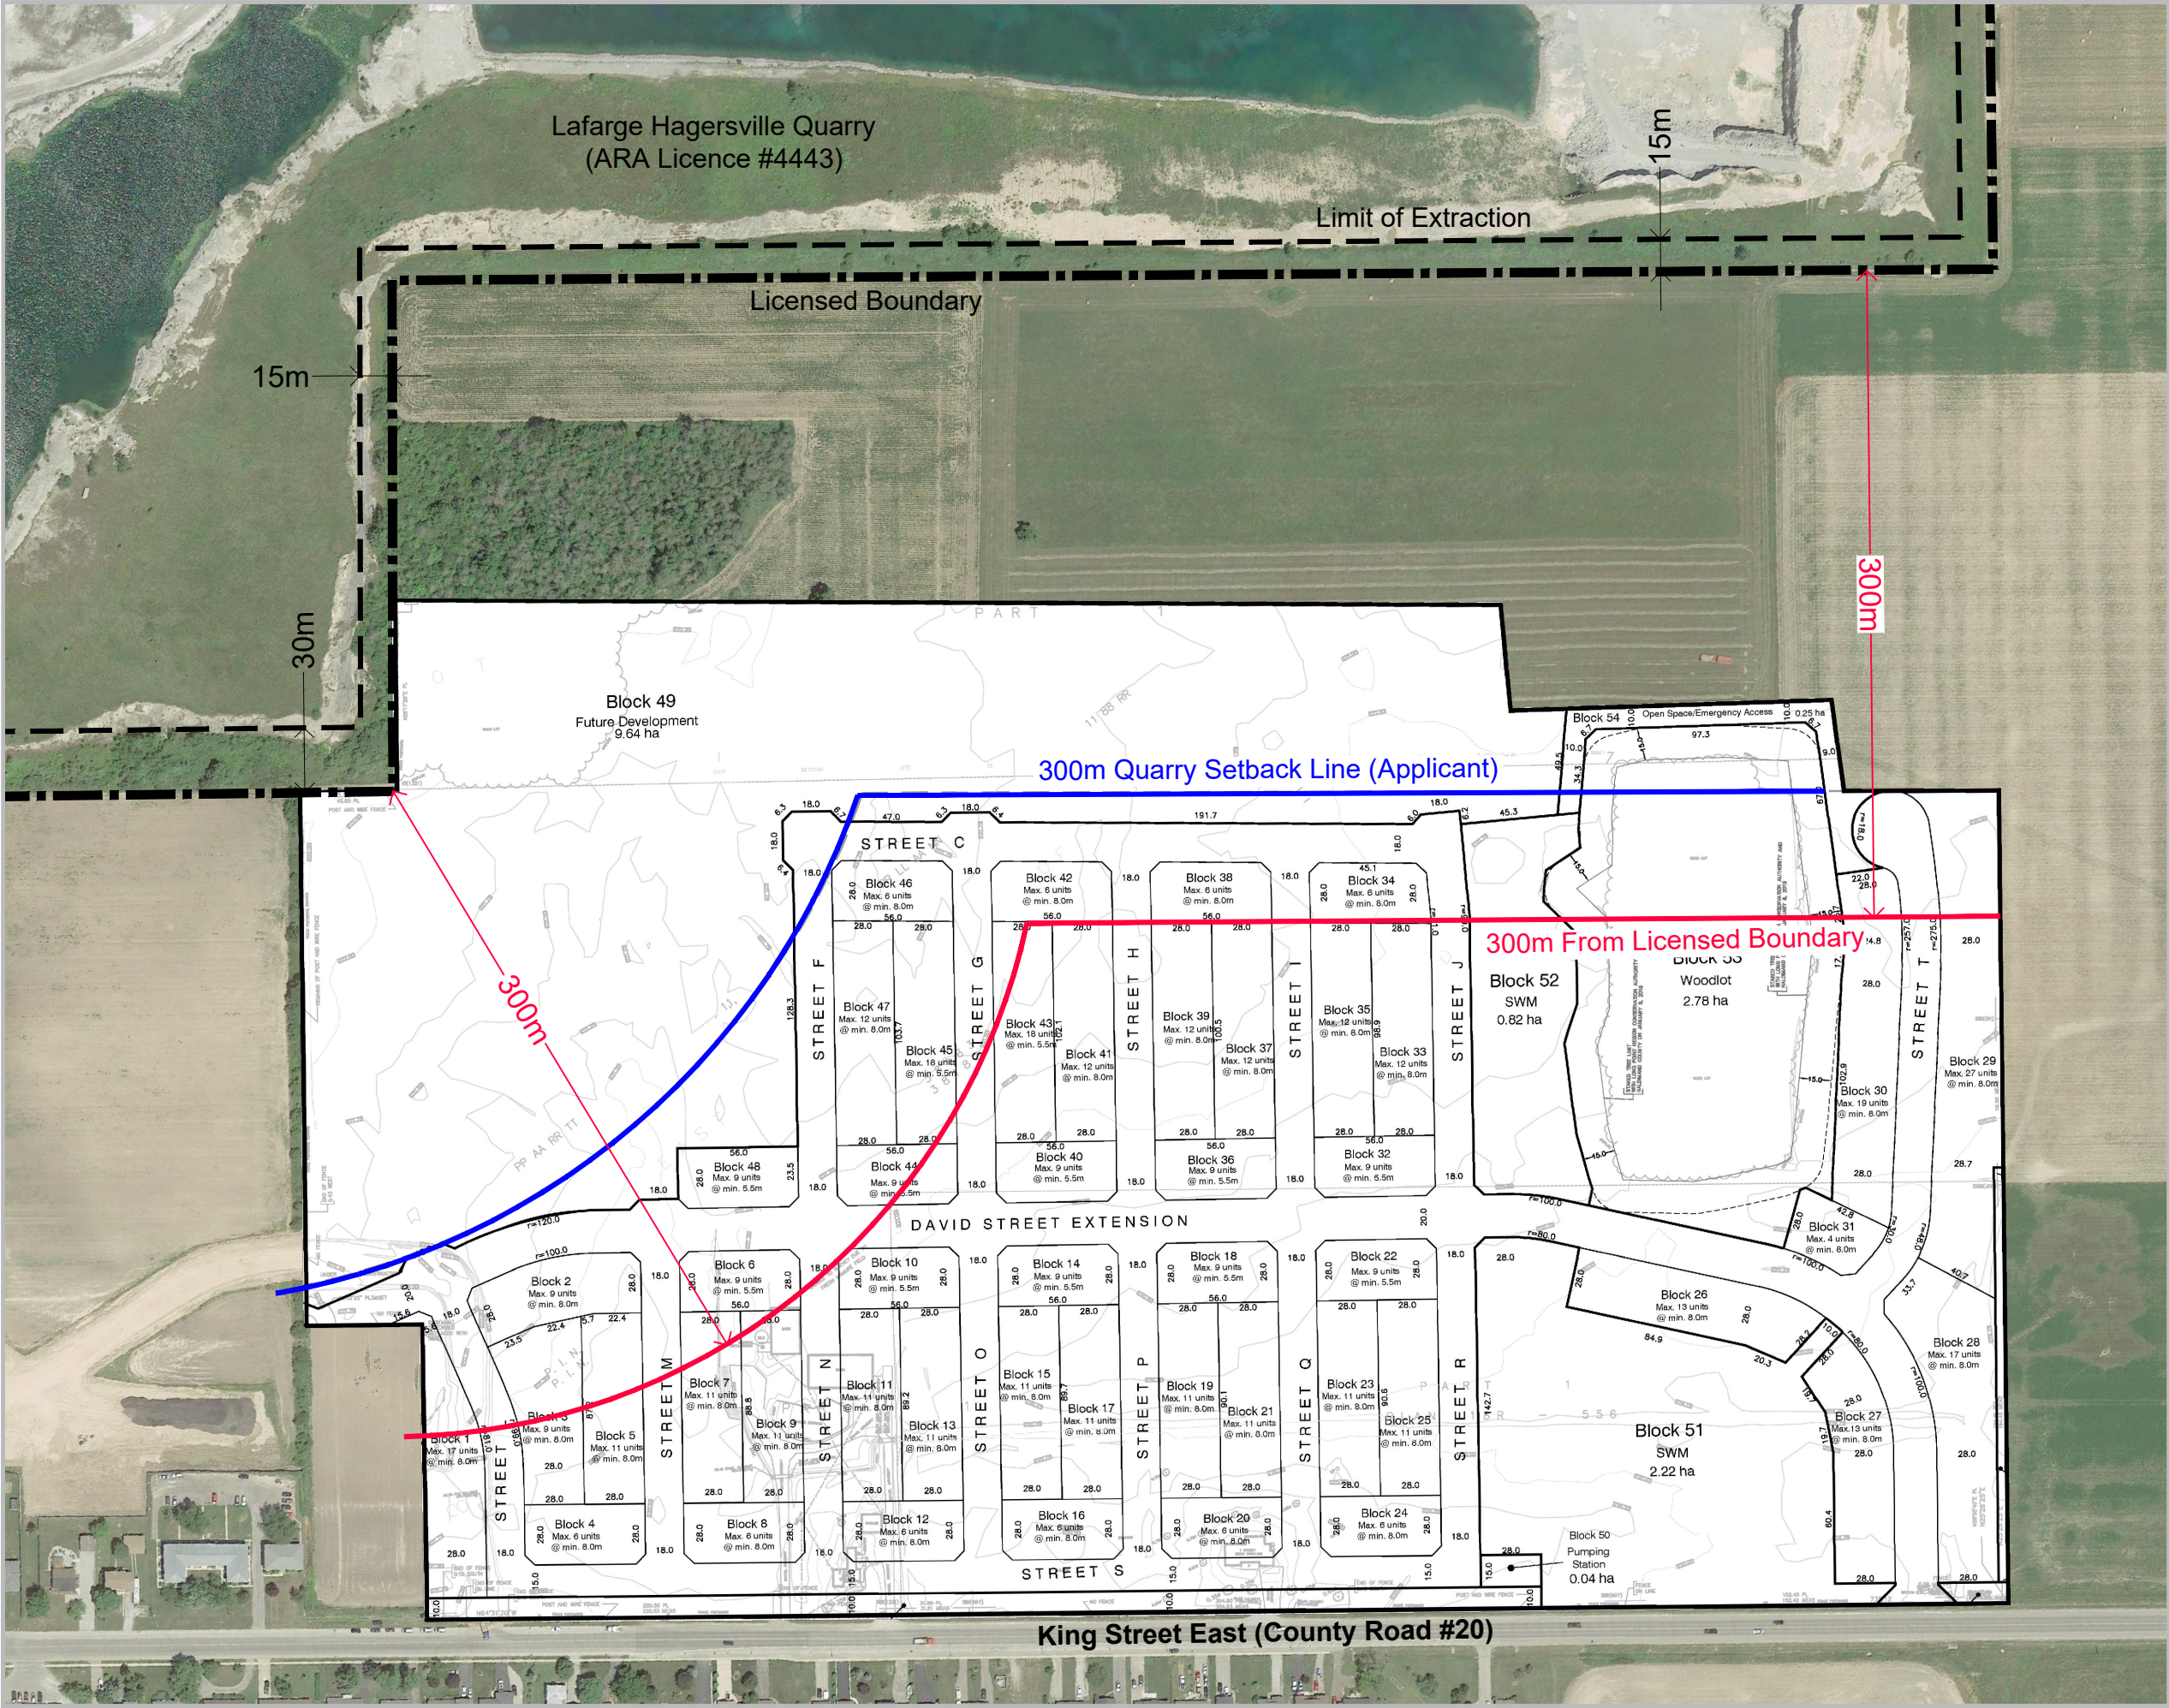
Lafarge Canada Inc.
Hagersville Quarry
Haldimand County

- Legend
-  Licensed Boundary (Licence #4443)

 Limit of Extraction (Licence #4443)

 300m from Licensed Boundary

 300m Quarry Setback Line (as shown on Draft Plan of Subdivision)



Base Map Sources:
Imagery: Google Earth 2018
Draft Plan of Subdivision: WSP Canada Group Ltd. (Sept.14, 2021)
Licensed Boundary: Ontario Geohub/Land Information Ontario
(Information licensed under the Open Government Licence – Ontario)

DATE: January 7, 2022

SCALE: 1:3,000 (11x17)

FILE: 9526 HX

DRAWN: DGS

K:\9526HX-Lafarge-Hagersville\RPT\Hagersville Quarry and Proposed Subdivision January2022.dwg