


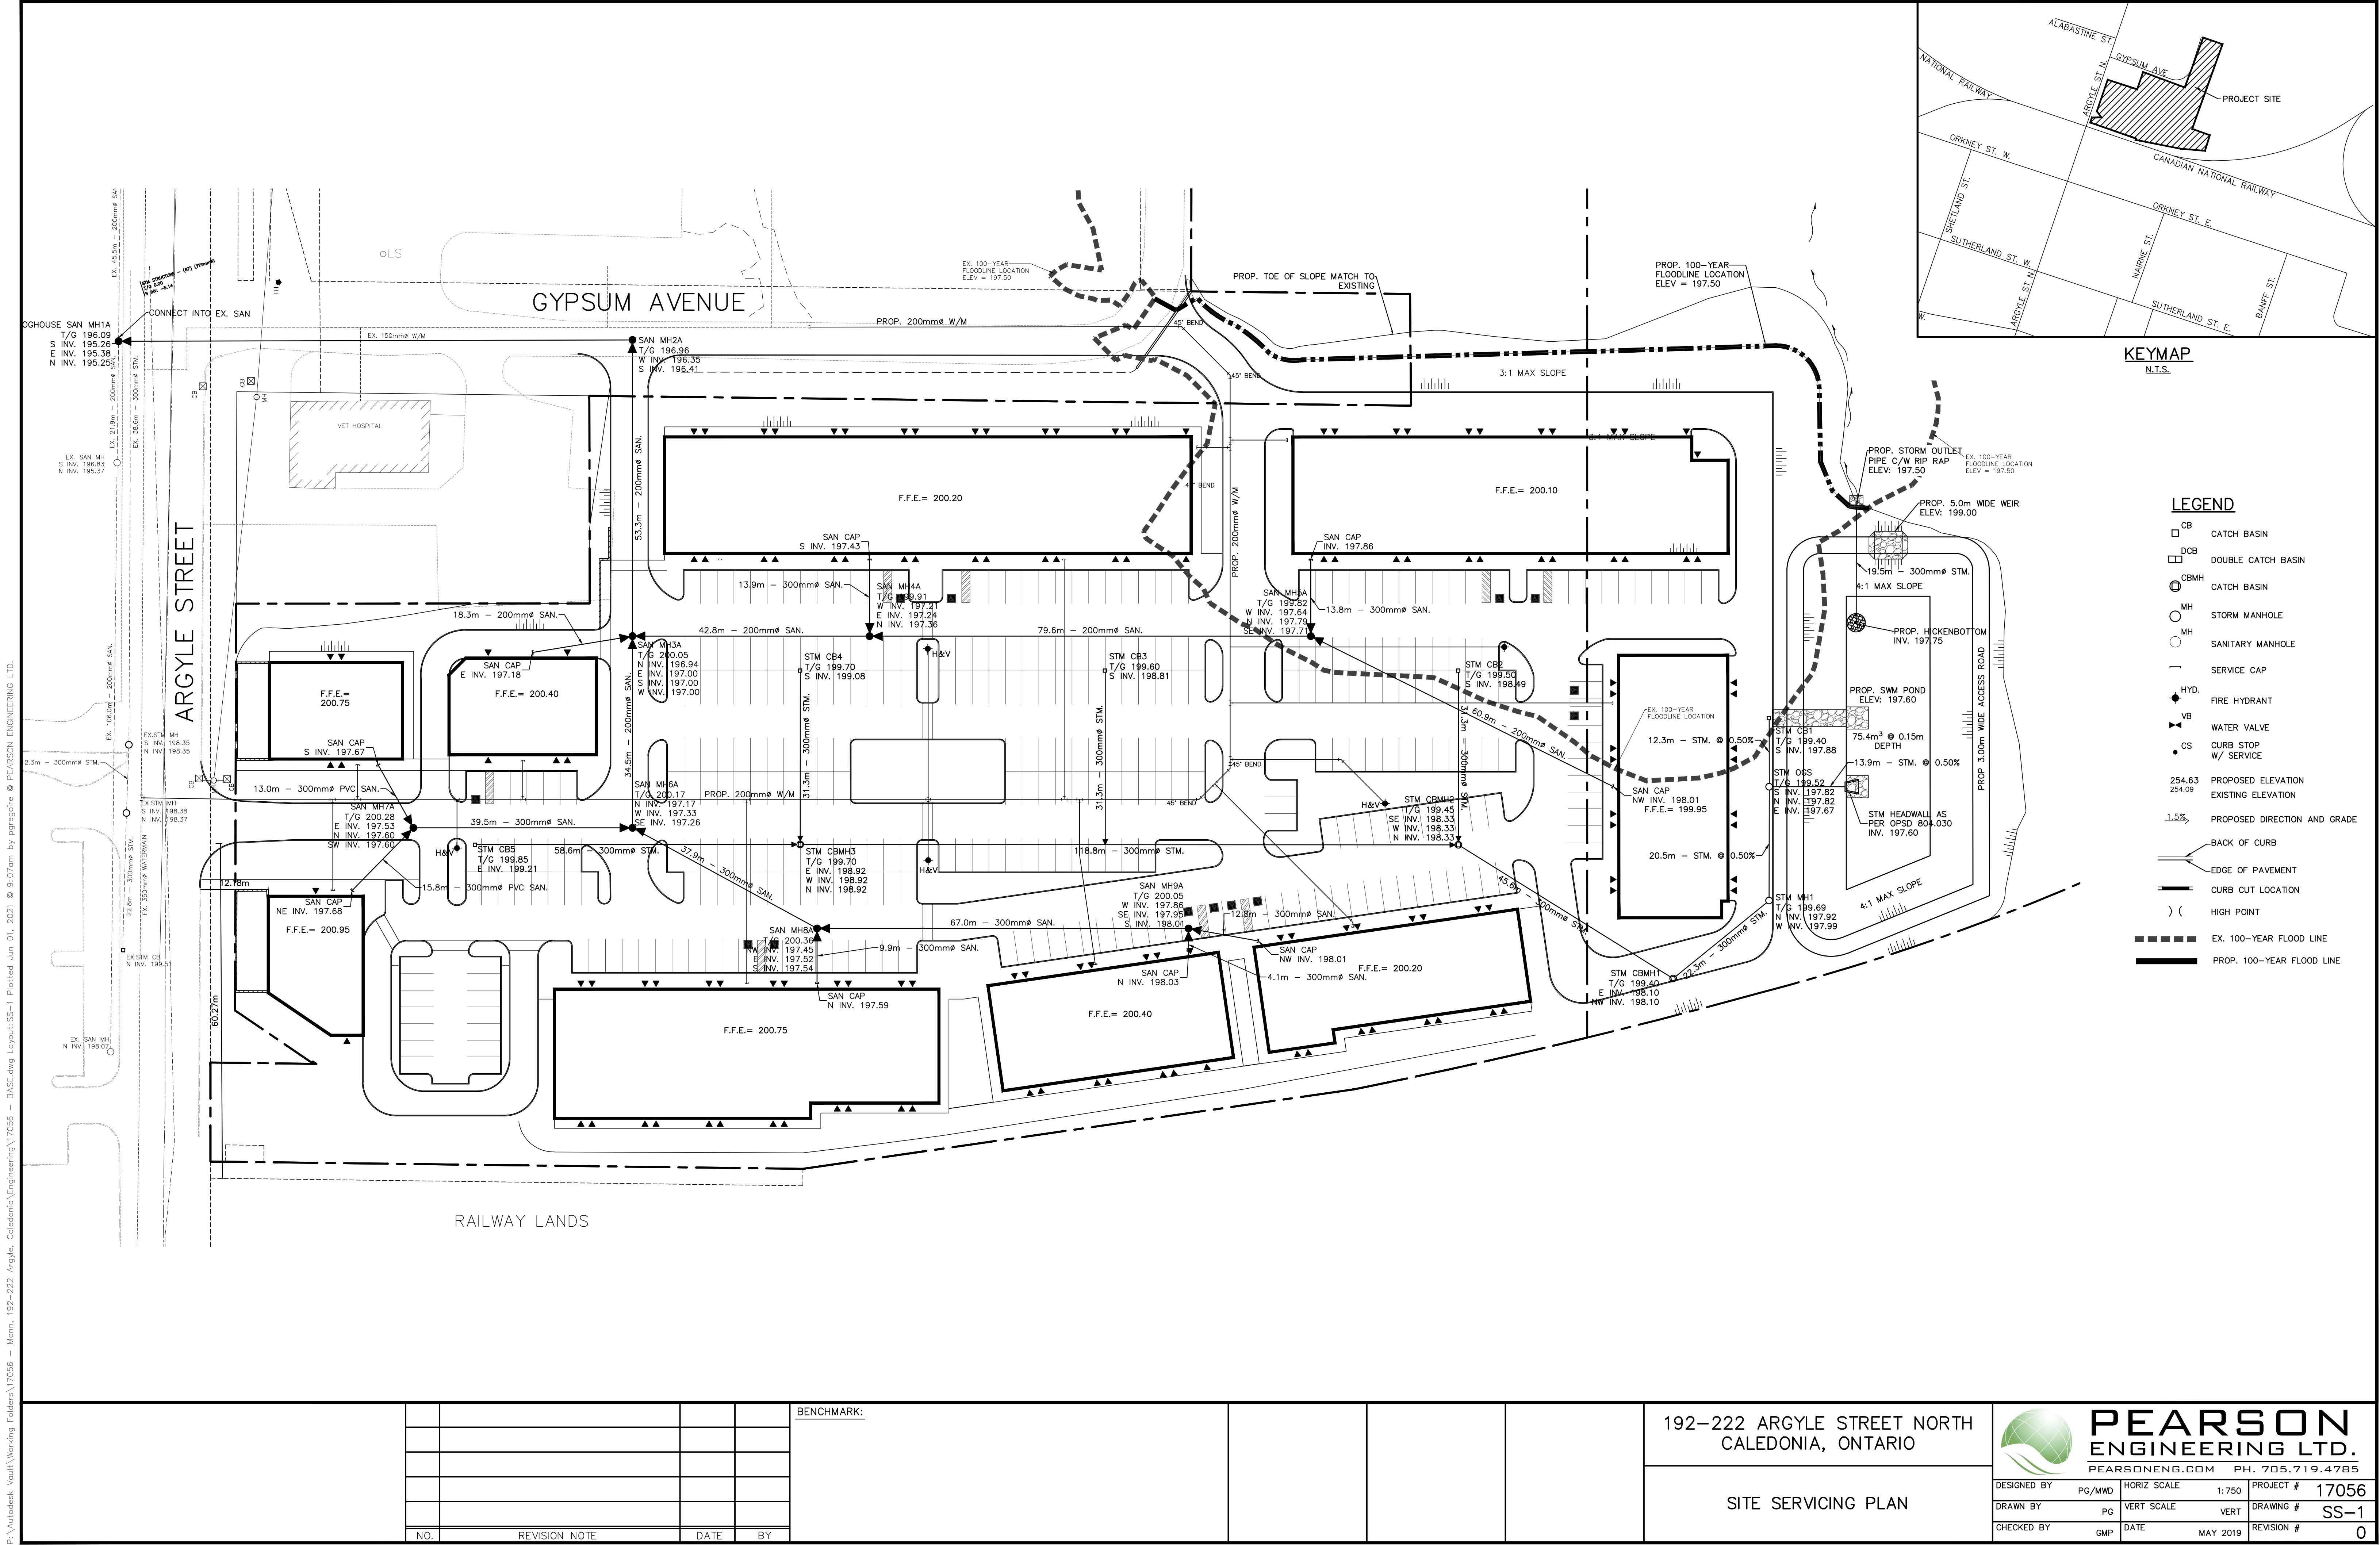

P:\Autodesk Vault\Working Folder\17056 - Main_192-222 Argyle_Caledonia\Engineering\17056 - BASE.dwg Layout SS-1 Plotted Jun 01, 2021 @ 9:07am by pgregoire @ PEARSON ENGINEERING LTD.