
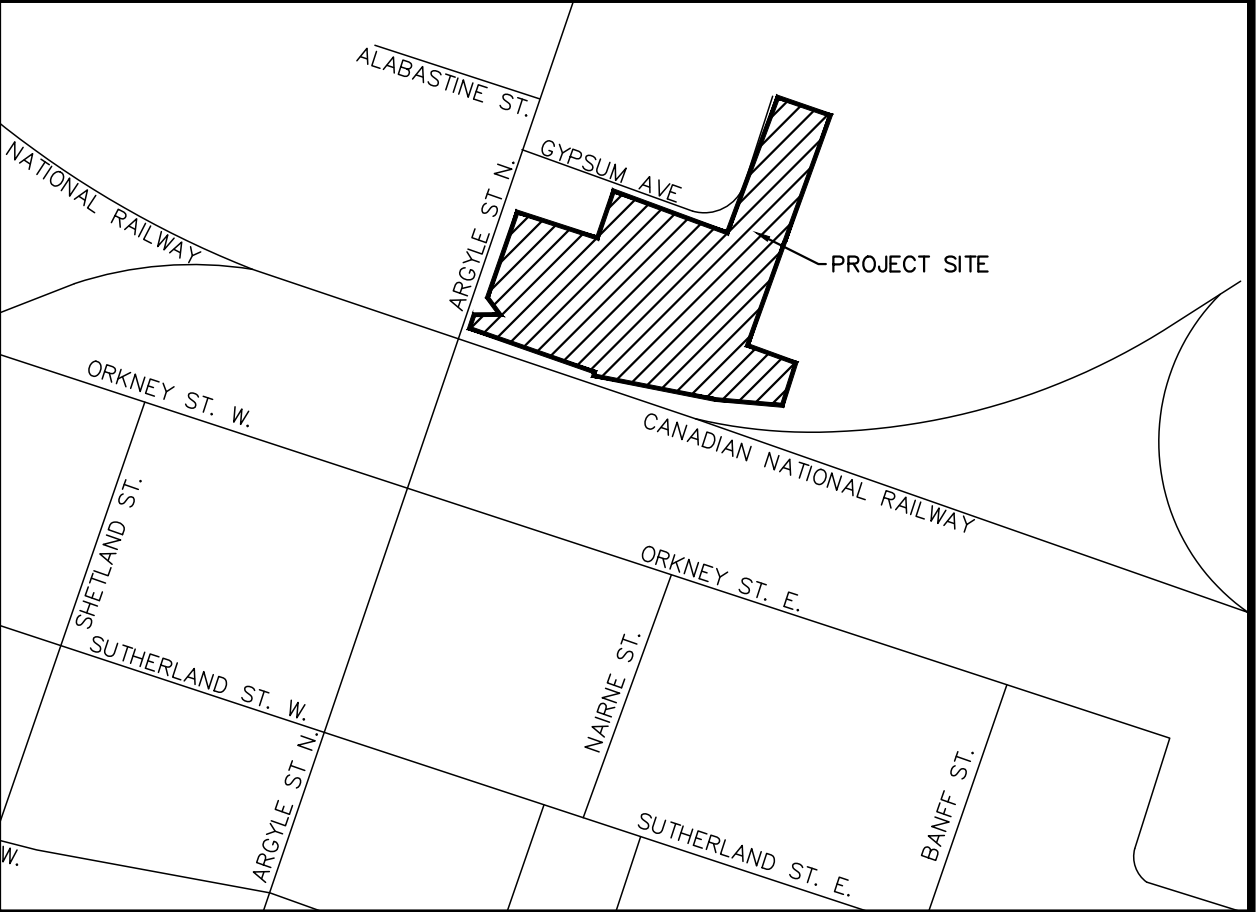


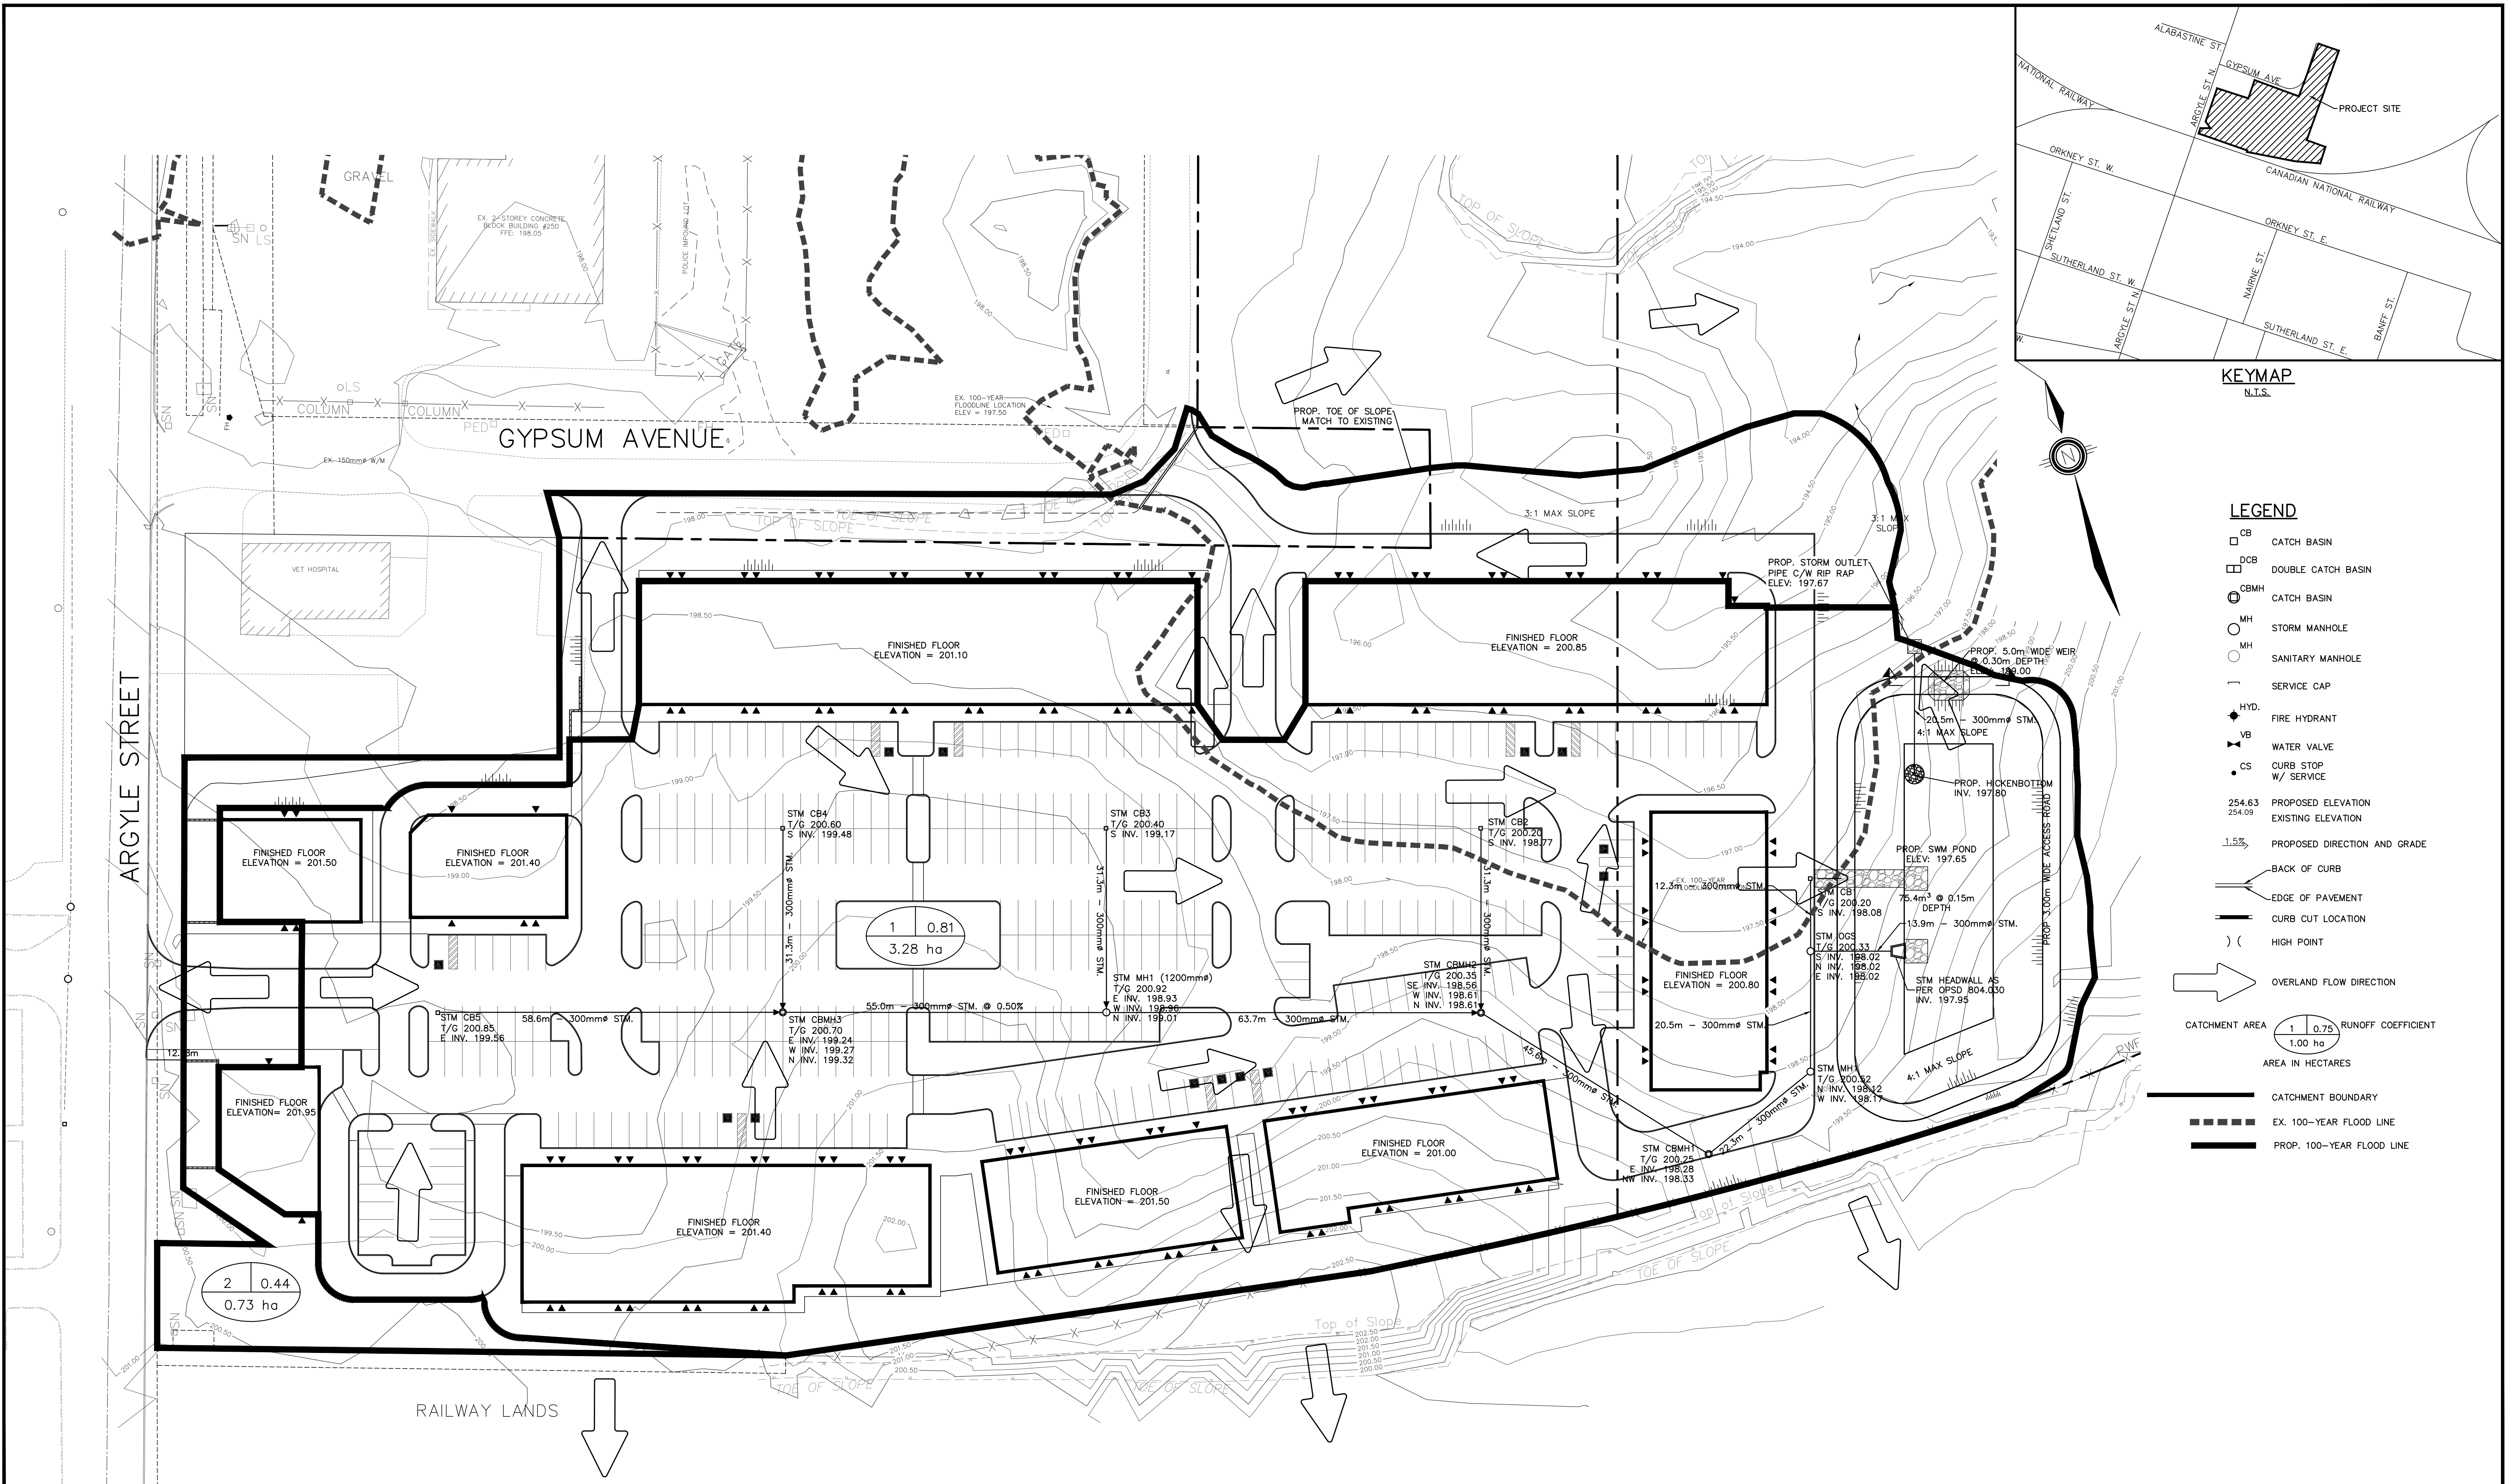

KEYMAP
N.T.S.

LEGEND

- CB CATCH BASIN
- DCB DOUBLE CATCH BASIN
- CBMH CATCH BASIN
- MH STORM MANHOLE
- SMH SANITARY MANHOLE
- SC SERVICE CAP
- HYD. FIRE HYDRANT
- VB WATER VALVE
- CS CURB STOP W/ SERVICE
- 254.63 PROPOSED ELEVATION
- 254.09 EXISTING ELEVATION
- 1.5% PROPOSED DIRECTION AND GRADE
- BACK OF CURB
- EDGE OF PAVEMENT
- CURB CUT LOCATION
-) (HIGH POINT
- OVERLAND FLOW DIRECTION
- CATCHMENT AREA 1 0.75 RUNOFF COEFFICIENT 1.00 ha
- AREA IN HECTARES
- CATCHMENT BOUNDARY
- EX. 100-YEAR FLOOD LINE
- PROP. 100-YEAR FLOOD LINE

				BENCHMARK:								192-222 ARGYLE STREET NORTH CALEDONIA, ONTARIO				 PEARSON ENGINEERING PEARSONENG.COM PH. 705.719.4785					
												POST-DEVELOPMENT STORM CATCHMENT PLAN				DESIGNED BY PG/MWD		HORIZ SCALE 1:500		PROJECT # 17056	
																DRAWN BY PG		VERT SCALE		DRAWING # STM-2	
																CHECKED BY GMP		DATE JUNE 2021		REVISION # 0	
NO.		REVISION NOTE		DATE		BY															