
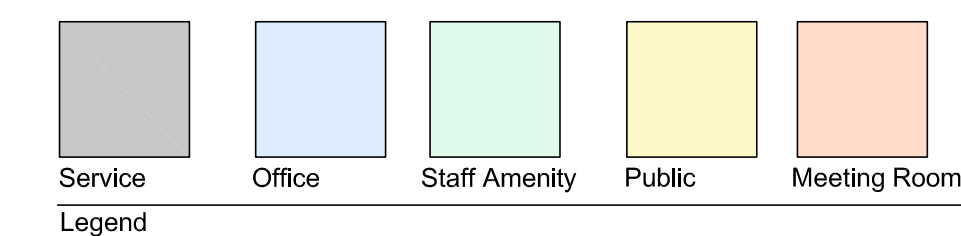
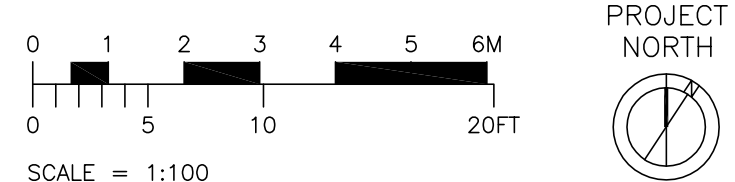


Third Floor Plan

August 14, 2017

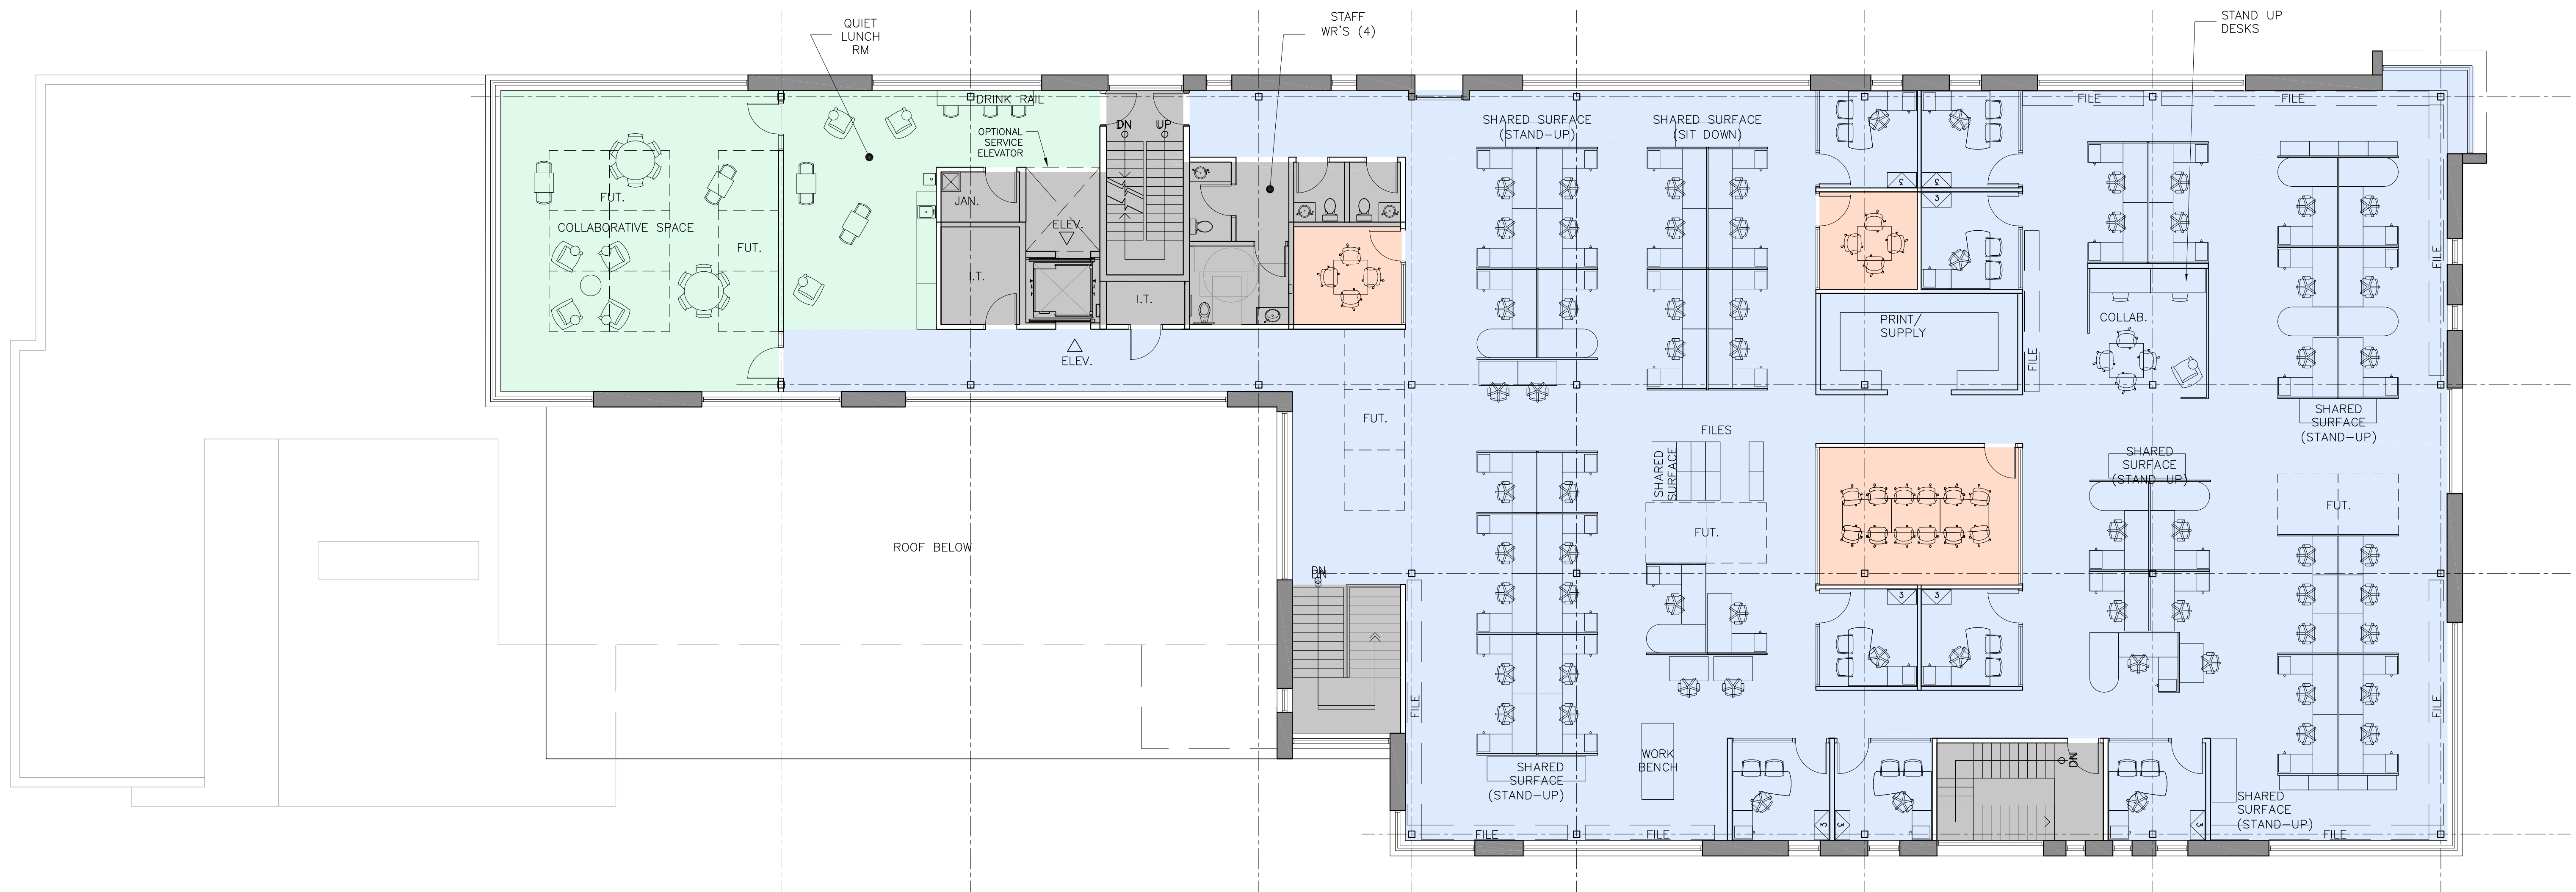

ANTICIPATED DIVISIONS ON THIRD FLOOR

- FINANCE
- INFORMATION SYSTEMS
- CORPORATE SERVICES ADMIN
- COMMUNITY SERVICES ADMIN
- LIBRARY
- FACILITIES & PARKS OPERATIONS
- COMMUNITY DEV. & PARTNERSHIPS
- ROADS OPERATIONS

CURRENT CONCEPT PLAN:

THIRD FLOOR:	
OFFICES	8
LARGE WORKSTATIONS	10
SMALL WORKSTATIONS	51 (35 + 16 FUTURE)
HOTEL/STUDENT	11
TOTAL	80

THIRD FLOOR AREA: 12,364 SQ.FT.