





Haldimand County Central Administration Project (CAP)

Cayuga, Ontario

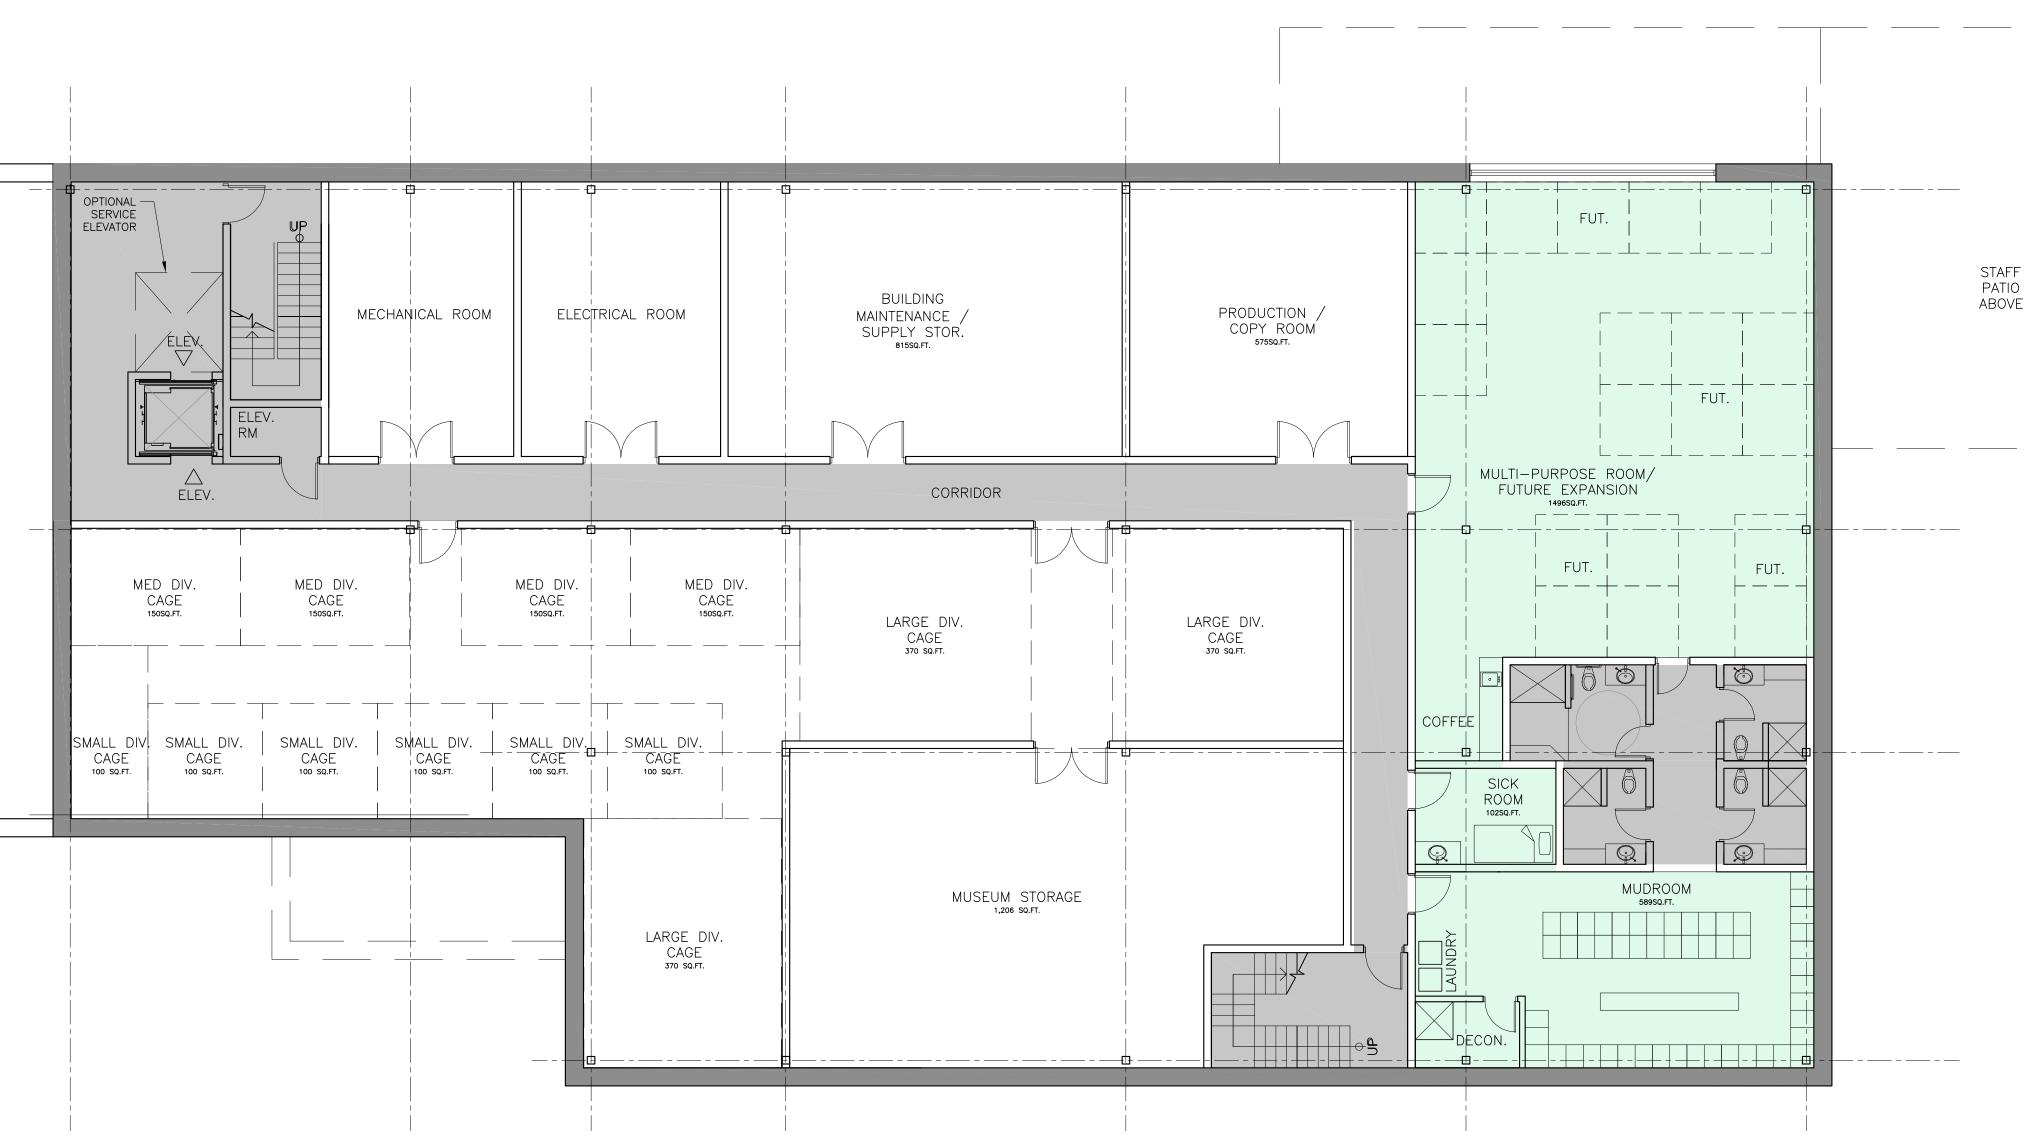

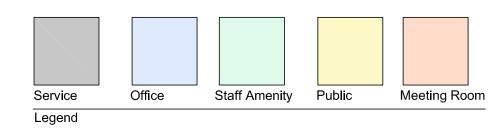

Basement Plan

August 14, 2017

CAGE ALL	LOCATION	7
LARGE (3)	– SUPPORT SERVICES/CLERKS – BUILDING & BY–LAW – INFORMATION SYSTEMS	
MEDIUM (4)	 ECONOMIC DEVELOPMENT/GRAND ERIE BUSINESS CENTRE ENGINEERING FINANCE HUMAN RESOURCES 	
SMALL (6)	 COMMUNITY DEVELOPMENT & PARTNERSHIPS PLANNING ROADS OPERATIONS WATER & WASTEWATER SOLID WASTE FACILITIES & PARKS OPERATIONS 	FUTURE EXPANSION: SMALL WORKSTATIONS 19 FUTURE
		BASEMENT FLOOR AREA: 11,399SQ.FT.

TCA

THIER + CURRAN ARCHITECTS INC thoughtful buildings + interiors