


Cottage Unit – Interior Lot

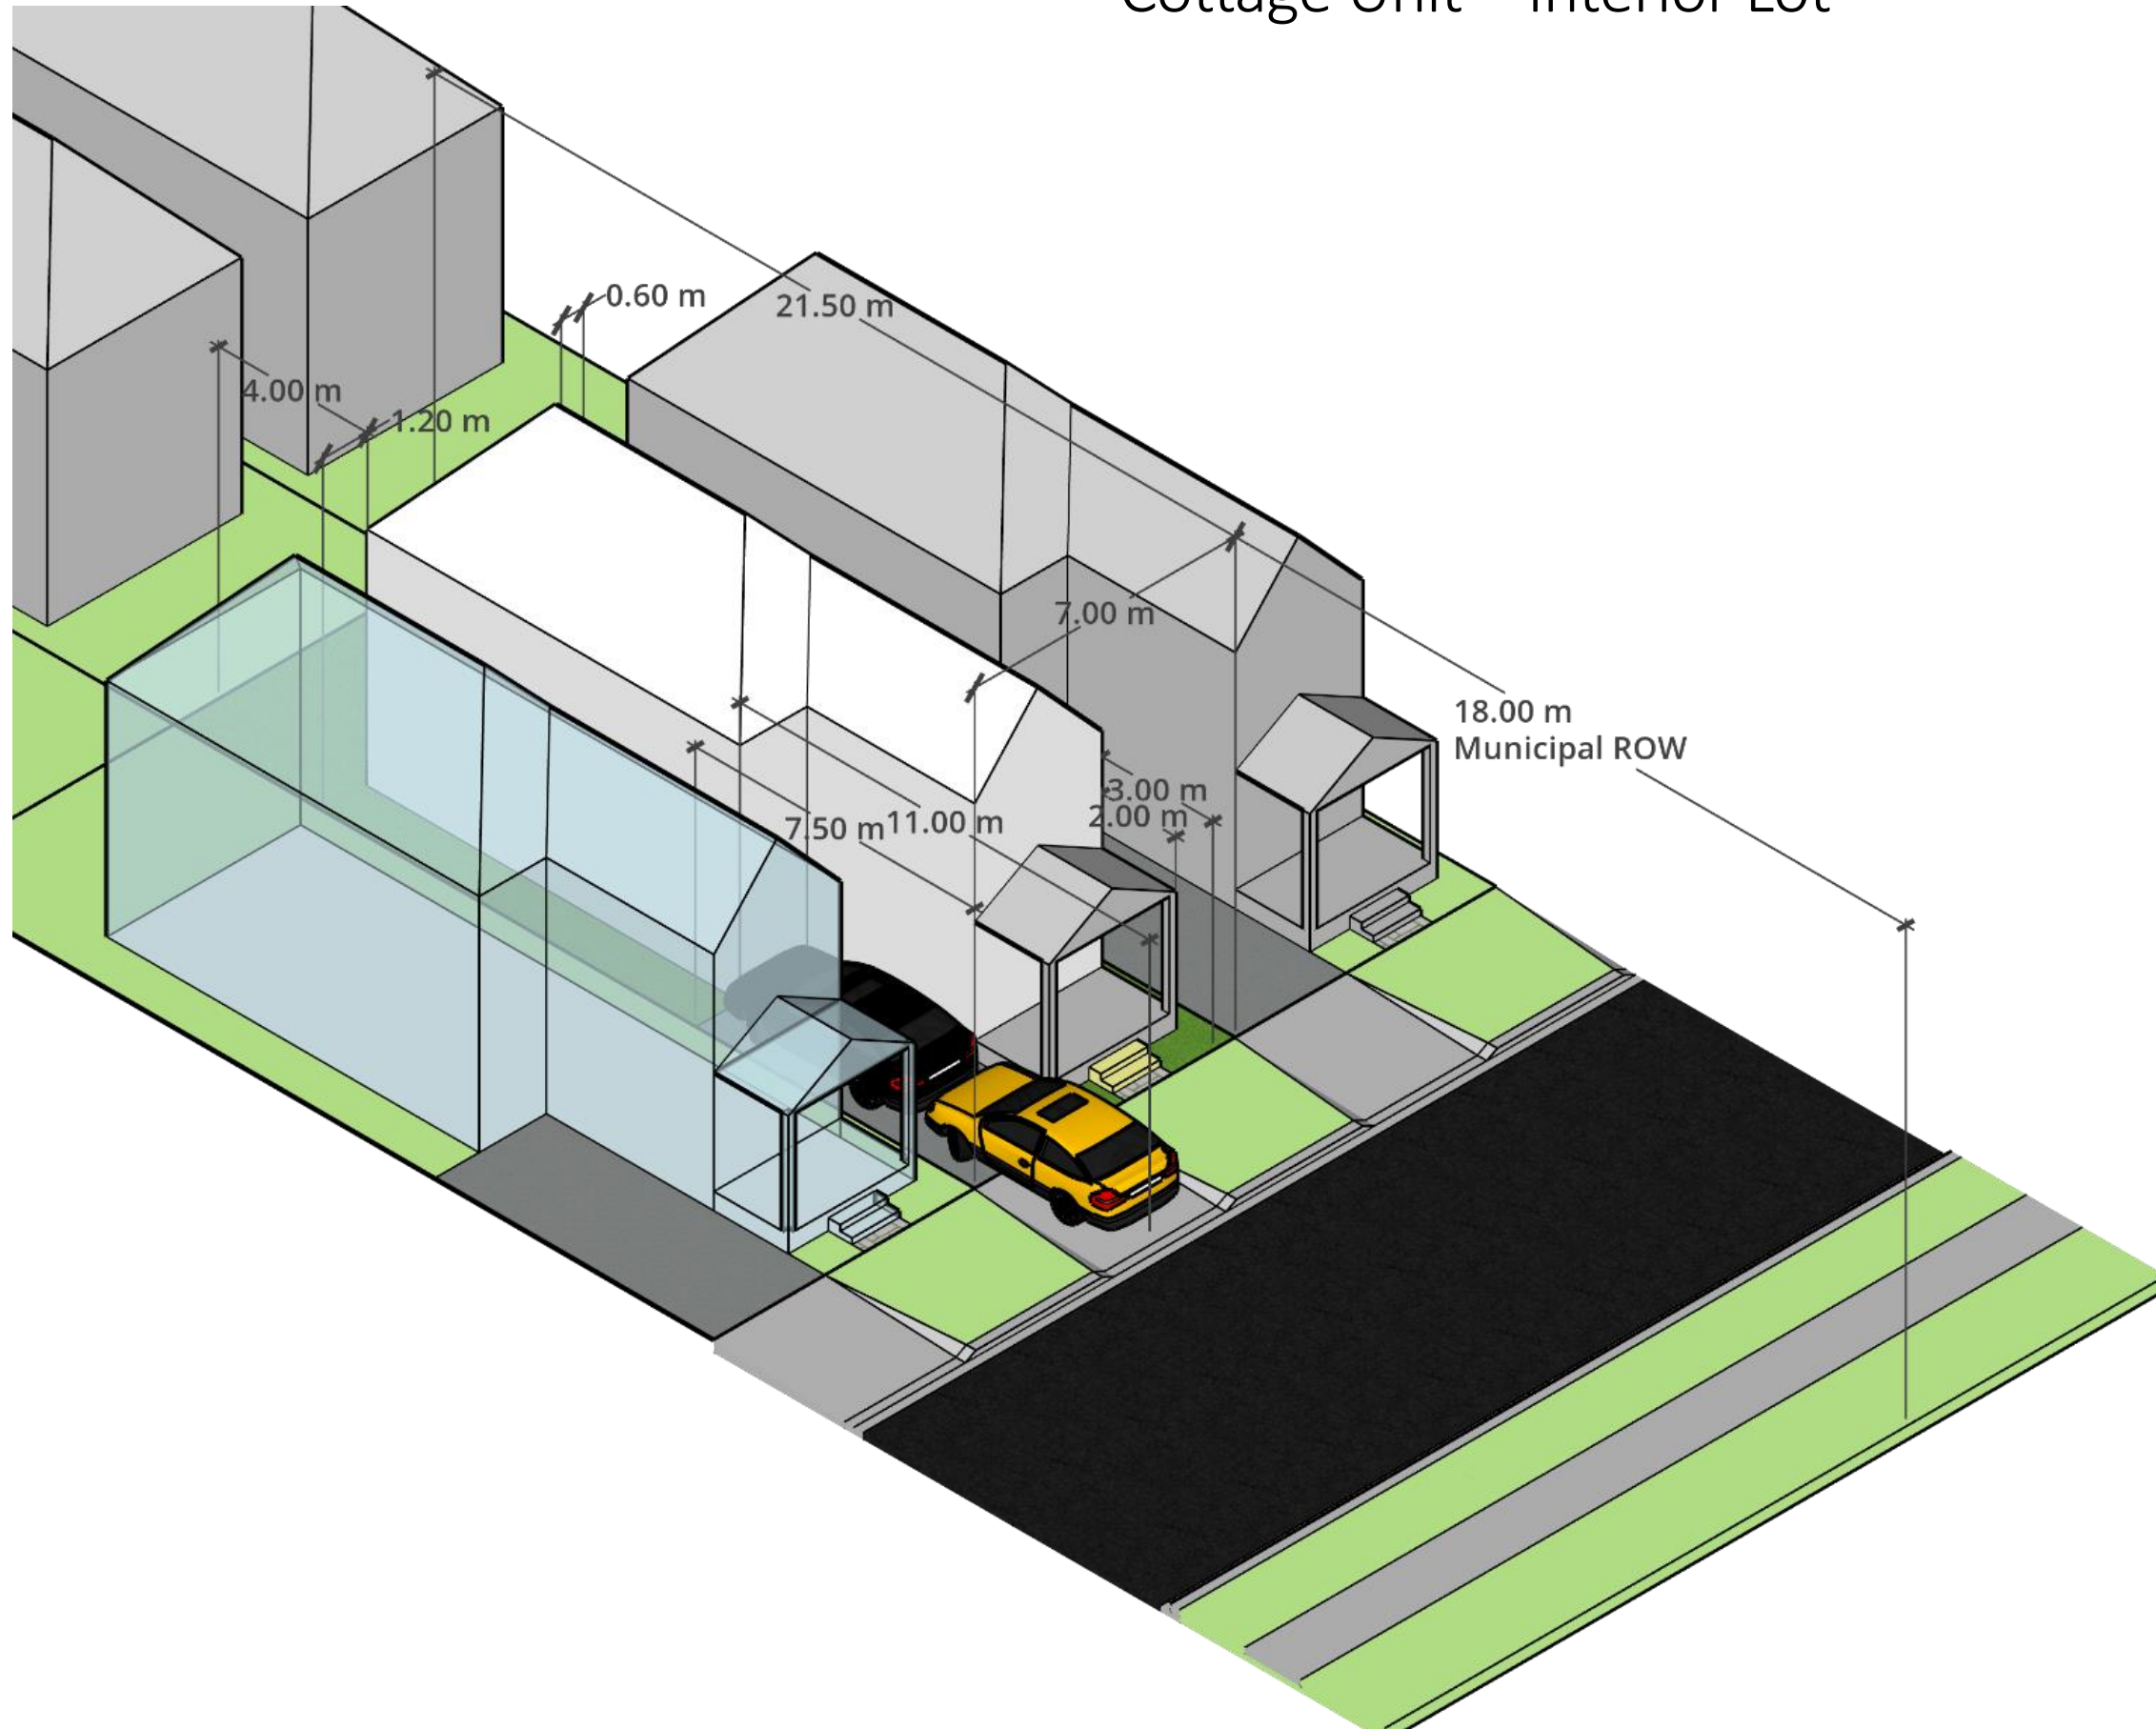

Sample Building Elevations

