

PLAN OF SURVEY OF
PART OF RIVER STREET
PART OF ONONDAGA STREET
PART OF BRITANNIA STREET
TOWN PLAN OF THE VILLAGE OF CAYUGA LYING WEST OF
THE GRAND RIVER, BY EDMUND DECEW, DATED MARCH 25, 1867
GEOGRAPHIC TOWNSHIP OF NORTH CAYUGA
HALDIMAND COUNTY


SCALE 1 : 750
RASCH & HYDE LTD.
ONTARIO LAND SURVEYORS

LOT 2
EAST OF DELAWARE STREET AND
NORTH OF TALBOT STREET

PART 4
PLAN 18R-5640
PIN 38224-0104(LT)
SUBJECT TO INTEREST
OF THE MUNICIPALITY

PART 3 PLAN 18R-5640
PIN 38224 - 0101 (LT)

PART 5 PLAN 18R-5640
PIN 38224-0105(LT)
SUBJECT TO EASEMENT AS IN HC40122

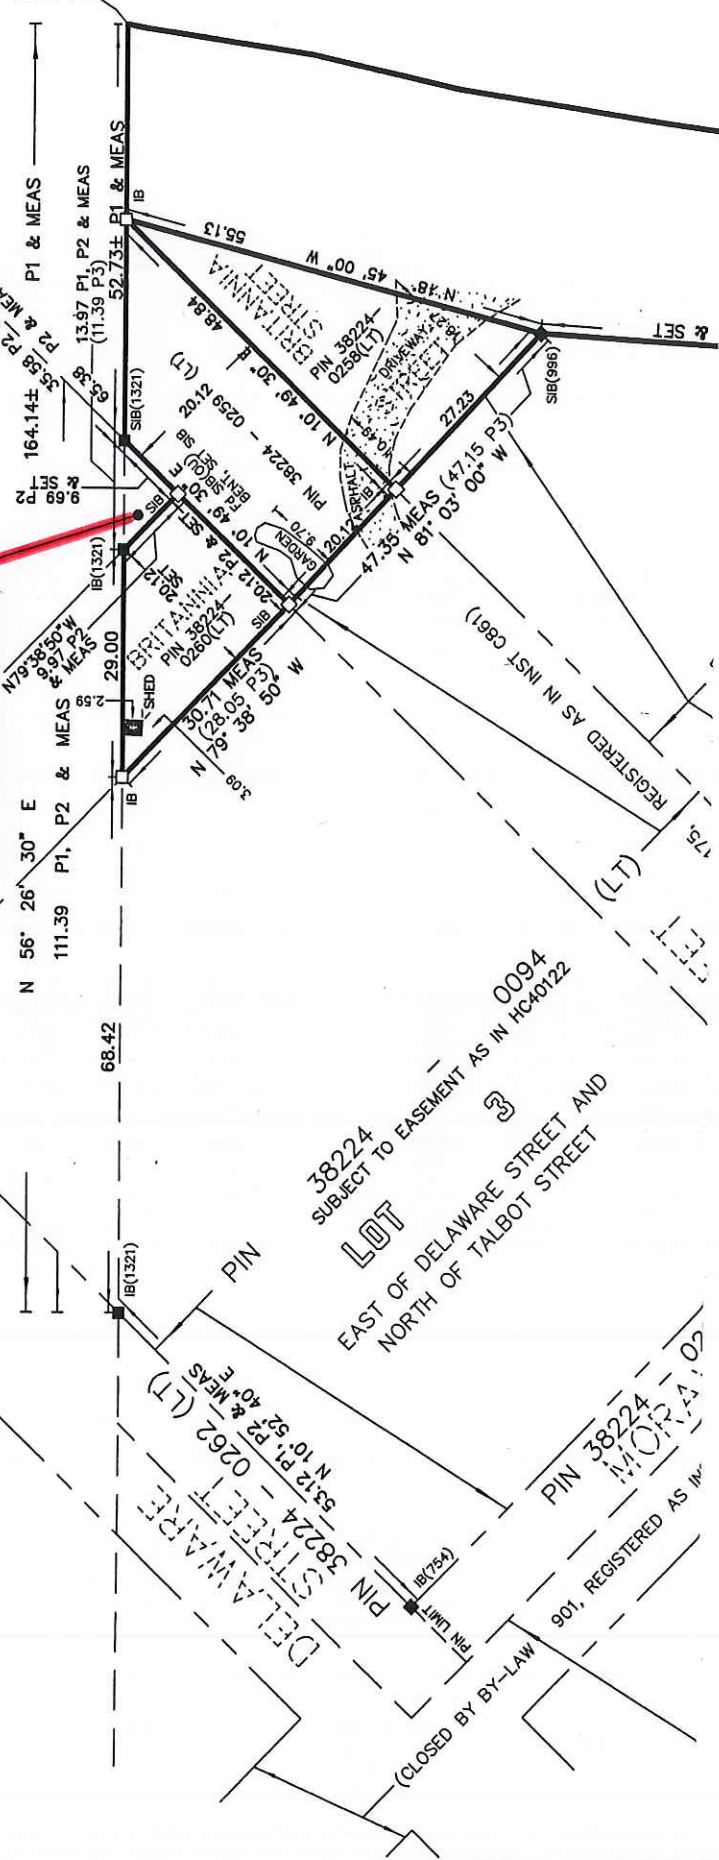

LOT 3
38224 - 0094
SUBJECT TO EASEMENT AS IN HC40122
EAST OF DELAWARE STREET AND
NORTH OF TALBOT STREET

PIN 38224-0106(LT)
901, REGISTERED AS IN