


Owner's Sketch 1 of 1 FILE #PLZ-HA-2024-222 APPLICANT: Dongab Co Inc



PDD-03-2025, Attachment 2

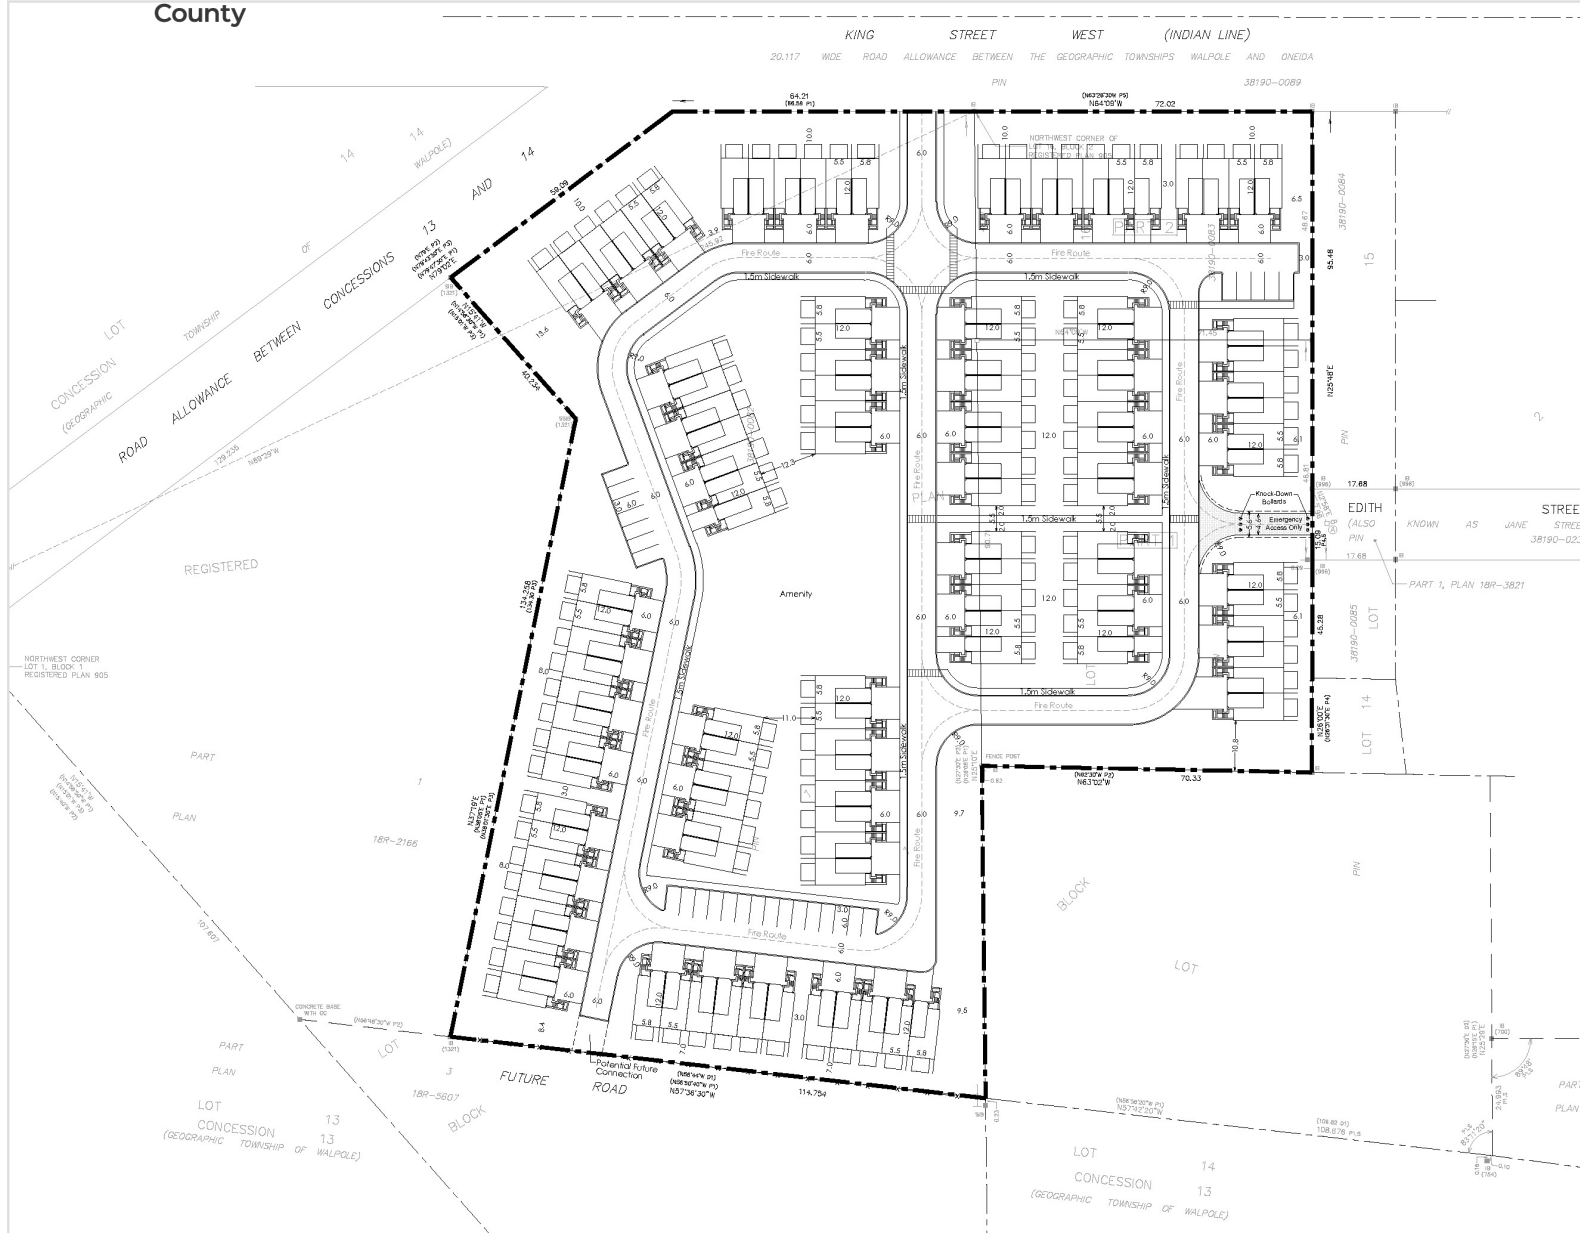

CONCEPT PLAN

King Street West
Hagersville, ON

 Subject Lands 29,896m² (2.99ha)

Units: 115

Visitor Parking: 27 (0.23 per unit)

Notes:
• For conceptual purposes only.

DATE: January 15, 2024

FILE: 15246P

SCALE 1:1,000

DRAWN: GC



K:\DESIGN\HALDIMAND\CHP\PLZ_HA_2024\DWG

 **PLANNING
URBAN DESIGN
& LANDSCAPE
ARCHITECTURE**
200-540 BINGEMANS CENTRE DR, KITCHENER, ON, N2B 3X9
P: 519.576.3450 F: 519.576.0121 | WWW.MHBCPLAN.COM